

5/14/99


NOTES: ANY DEVIATION FROM OPTIONS GIVEN WILL REQUIRE PRIOR APPROVAL BY ENGINEER.

ADDITIONAL EROSION CONTROL DEVICES MAY NEED TO BE INSTALLED AS DIRECTED BY THE ENGINEER.

NOTE: UTILIZE TEMPORARY SEDIMENT BASIN OR SPECIAL STILLING BASIN(S) AS STILLING BASIN WHERE APPLICABLE.

INSTALL PIPE(S) IN JURISDICTIONAL AREAS WITHOUT IMPACTING STREAM UNTIL AREA STABILIZED AND ACCORDING TO NCDOT BEST MANAGEMENT PRACTICES FOR CONSTRUCTION AND MAINTENANCE ACTIVITIES MANUAL.


# FINAL GRADE PLAN

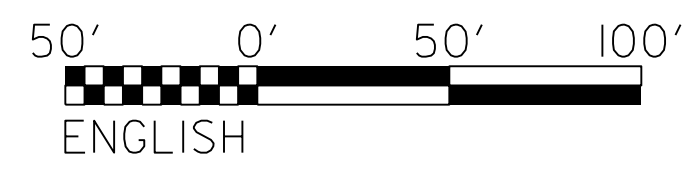

NAD 83/NSRS 2011

PROJECT REFERENCE NO. R-5752	SHEET NO. EC-13/CONST.06
RW SHEET NO.	
ROADWAY DESIGN ENGINEER	HYDRAULICS ENGINEER

CLAYBOURN WALTERS LOGGING COMPANY, INC  
DB 594 PG 745

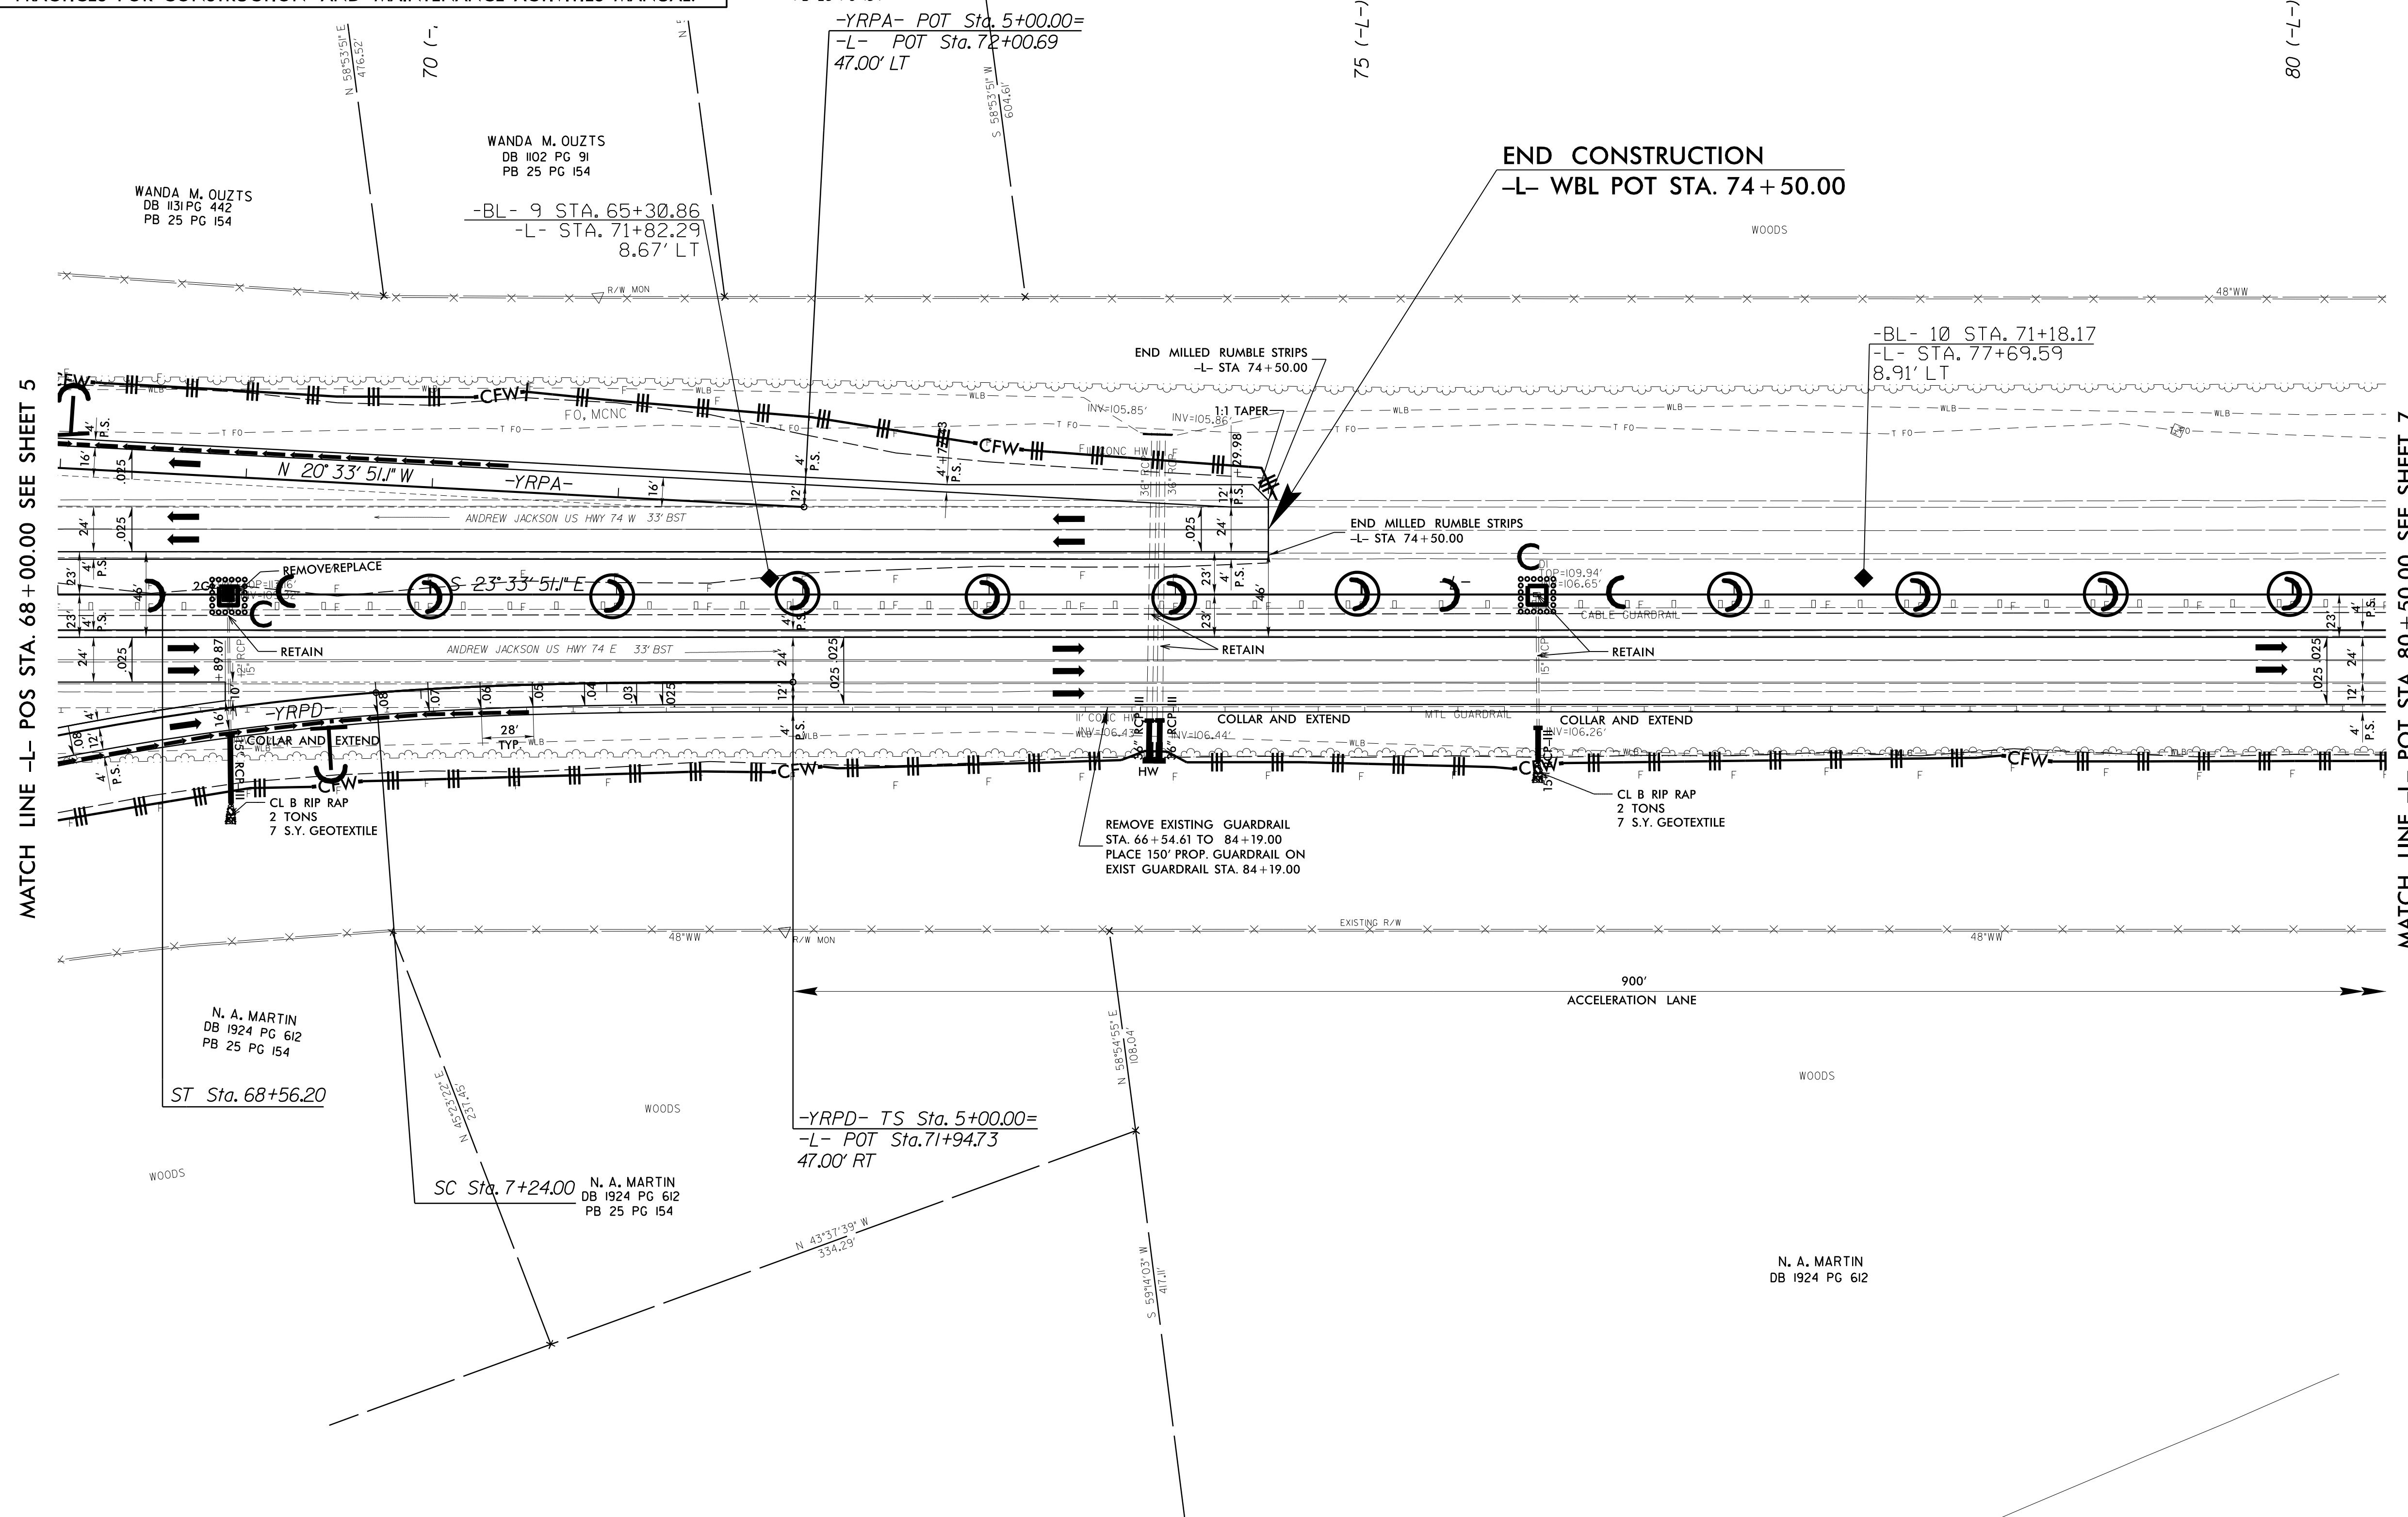

MATCH LINE -L- POS STA. 68+00.00 SEE SHEET 5

MATCH LINE -L- POT STA. 80+50.00 SEE SHEET 7

66  
67  
00