


PROJECT REFERENCE NO. U-2579C	SHEET NO. EC-II/CONST/II
RW SHEET NO.	
ROADWAY DESIGN ENGINEER	HYDRAULICS ENGINEER
DOCUMENT NOT CONSIDERED FINAL UNLESS ALL SIGNATURES COMPLETED	

CLEARING AND GRUBBING
EROSION CONTROL FOR
CONSTRUCTION SHEET 11

NOTE:
PLACE TEMPORARY ROCK SEDIMENT DAMS TYPE - B
AND TEMPORARY ROCK SILT CHECKS TYPE - A AT
DRAINAGE OUTLETS.

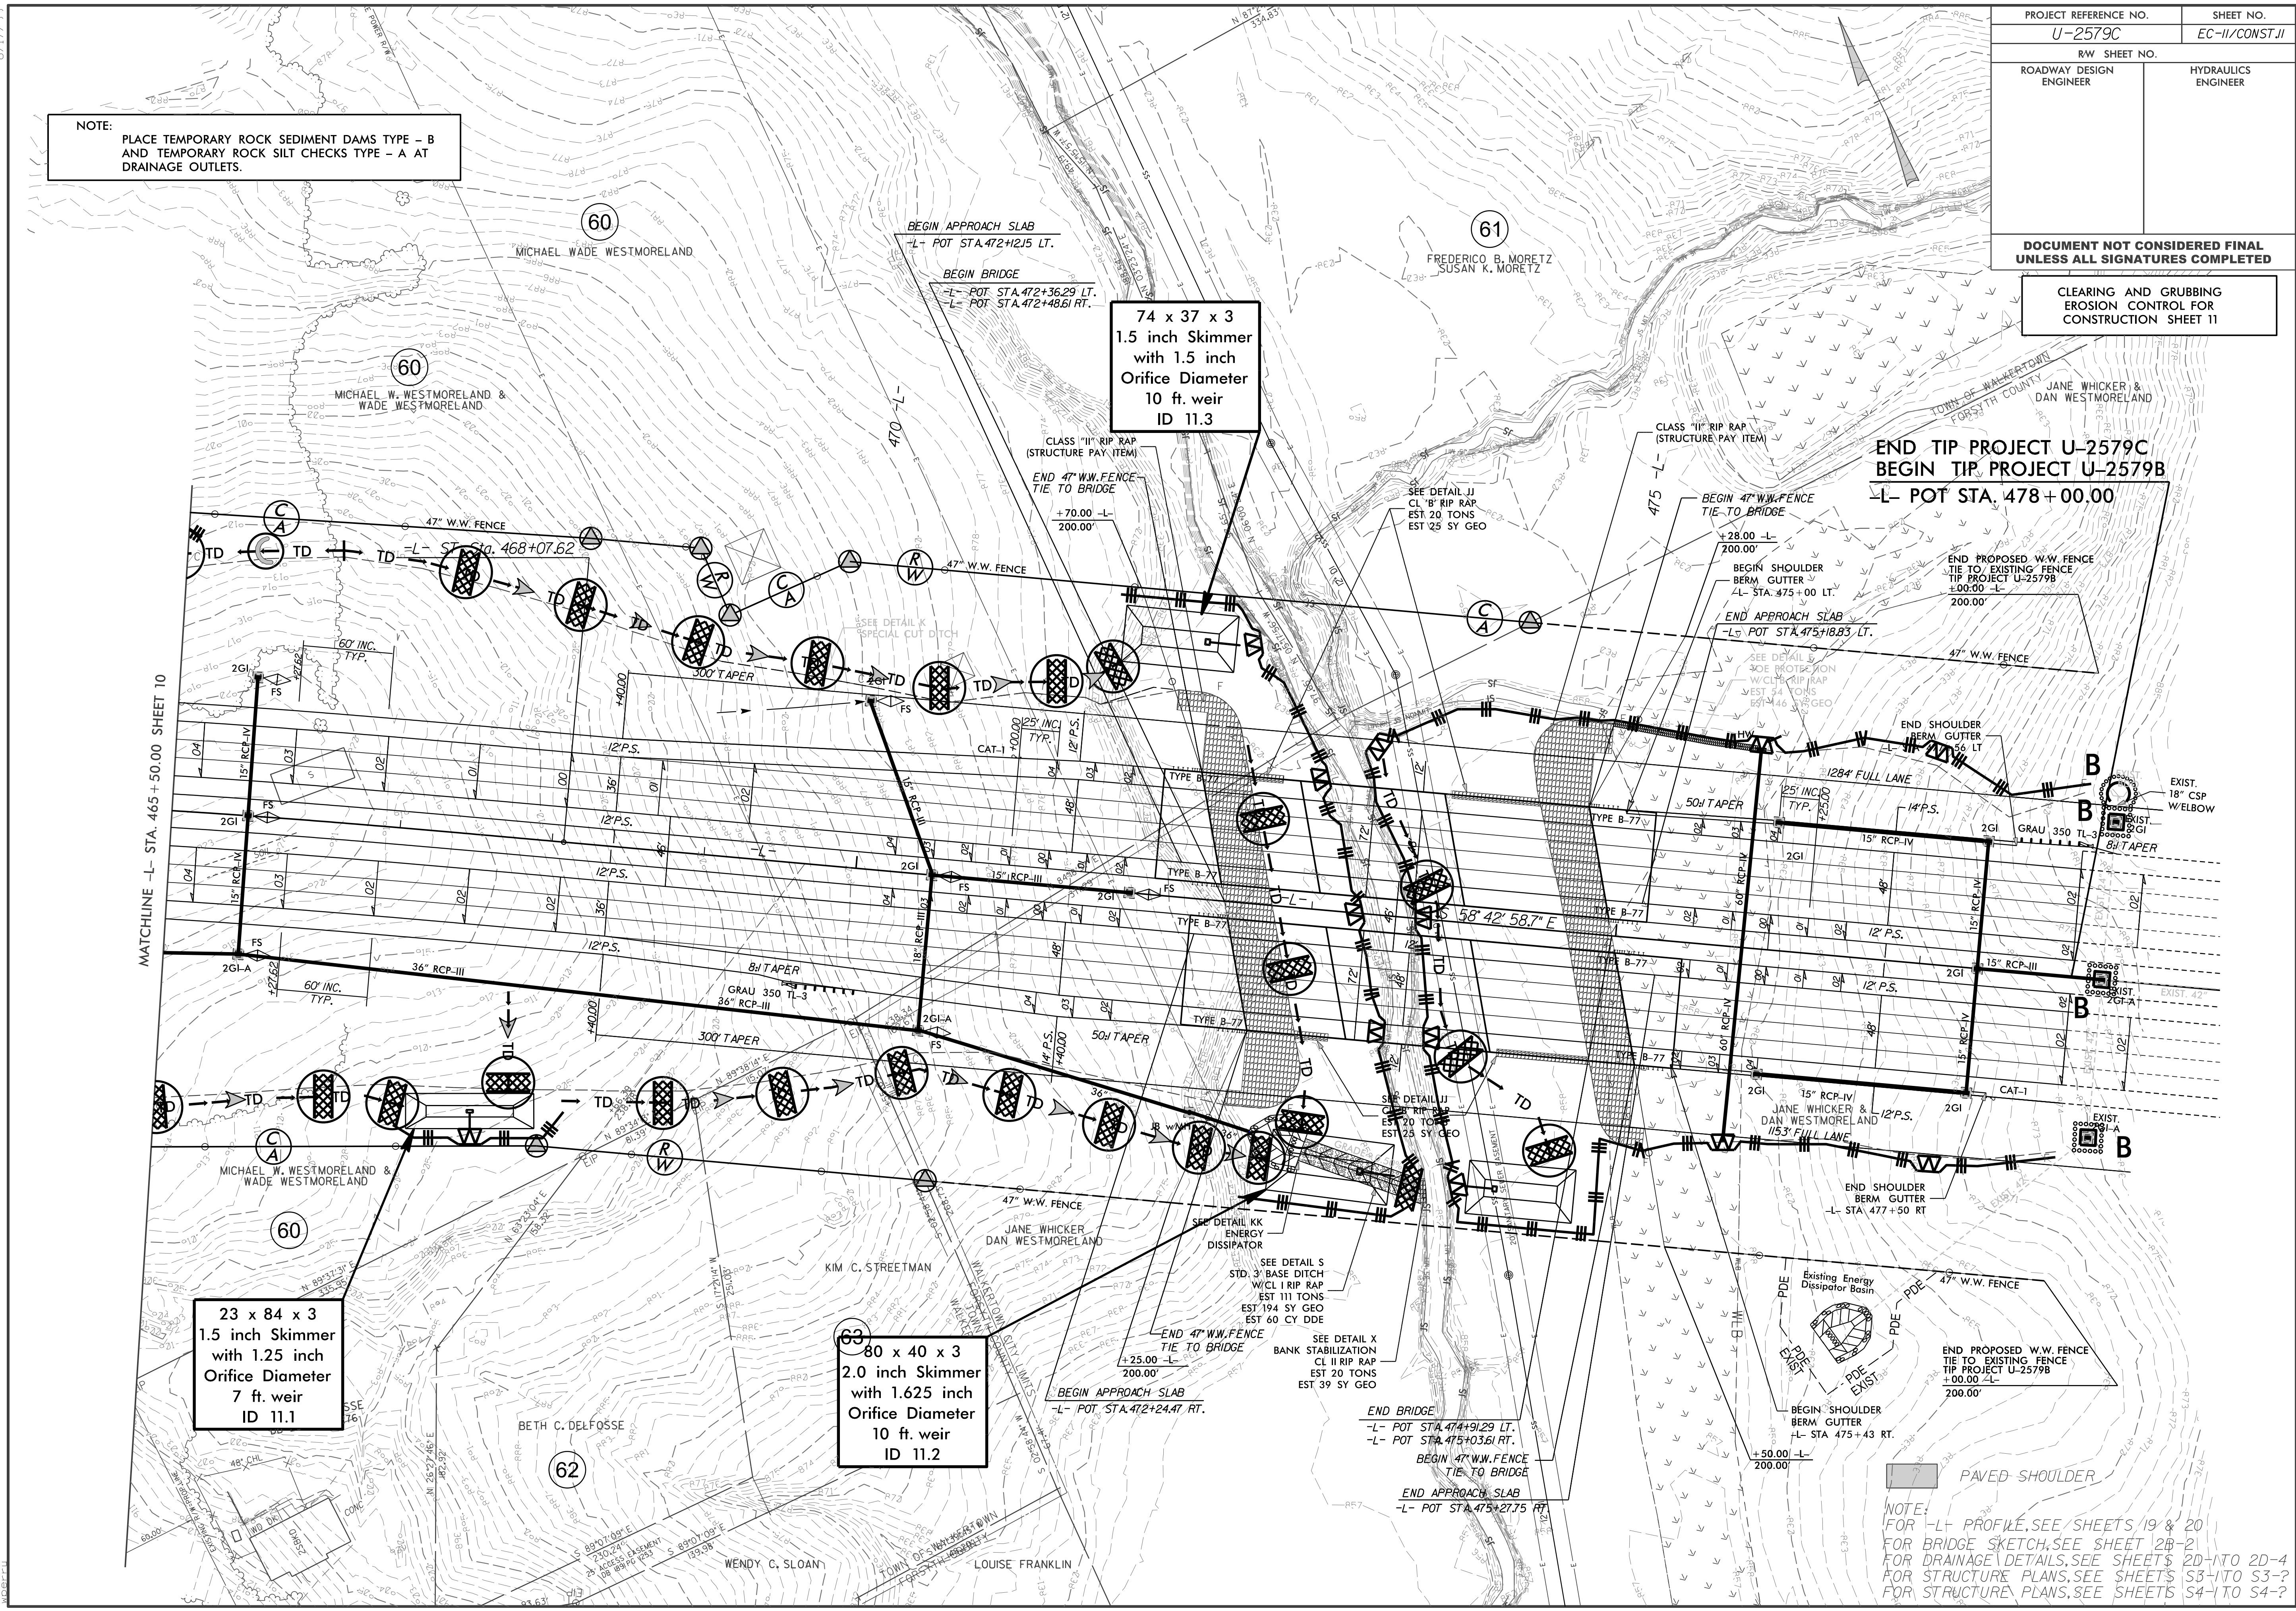

74 x 37 x 3
1.5 inch Skimmer
with 1.5 inch
Orifice Diameter
10 ft. weir
ID 11.3

23 x 84 x 3
1.5 inch Skimmer
with 1.25 inch
Orifice Diameter
7 ft. weir
ID 11.1

80 x 40 x 3
2.0 inch Skimmer
with 1.625 inch
Orifice Diameter
10 ft. weir
ID 11.2

END TIP PROJECT U-2579C
BEGIN TIP PROJECT U-2579B
-L- POT STA. 478+00.00

NOTE:
FOR -L- PROFILE, SEE SHEETS 19 & 20
FOR BRIDGE SKETCH, SEE SHEET 2B-2
FOR DRAINAGE DETAILS, SEE SHEETS 2D-1 TO 2D-4
FOR STRUCTURE PLANS, SEE SHEETS S3-1 TO S3-2
FOR STRUCTURE PLANS, SEE SHEETS S4-1 TO S4-2

MATCHLINE -L- STA. 465+50.00 SHEET 10

6/17/99
6/23/2017 Ec_dsn_psh.11_cgdgn