


PROJECT REFERENCE NO.	SHEET NO.
U-2579C	EC-12/CONST.12
RW SHEET NO.	
ROADWAY DESIGN ENGINEER	HYDRAULICS ENGINEER
DOCUMENT NOT CONSIDERED FINAL UNLESS ALL SIGNATURES COMPLETED	

CLEARING AND GRUBBING
EROSION CONTROL FOR
CONSTRUCTION SHEET 12

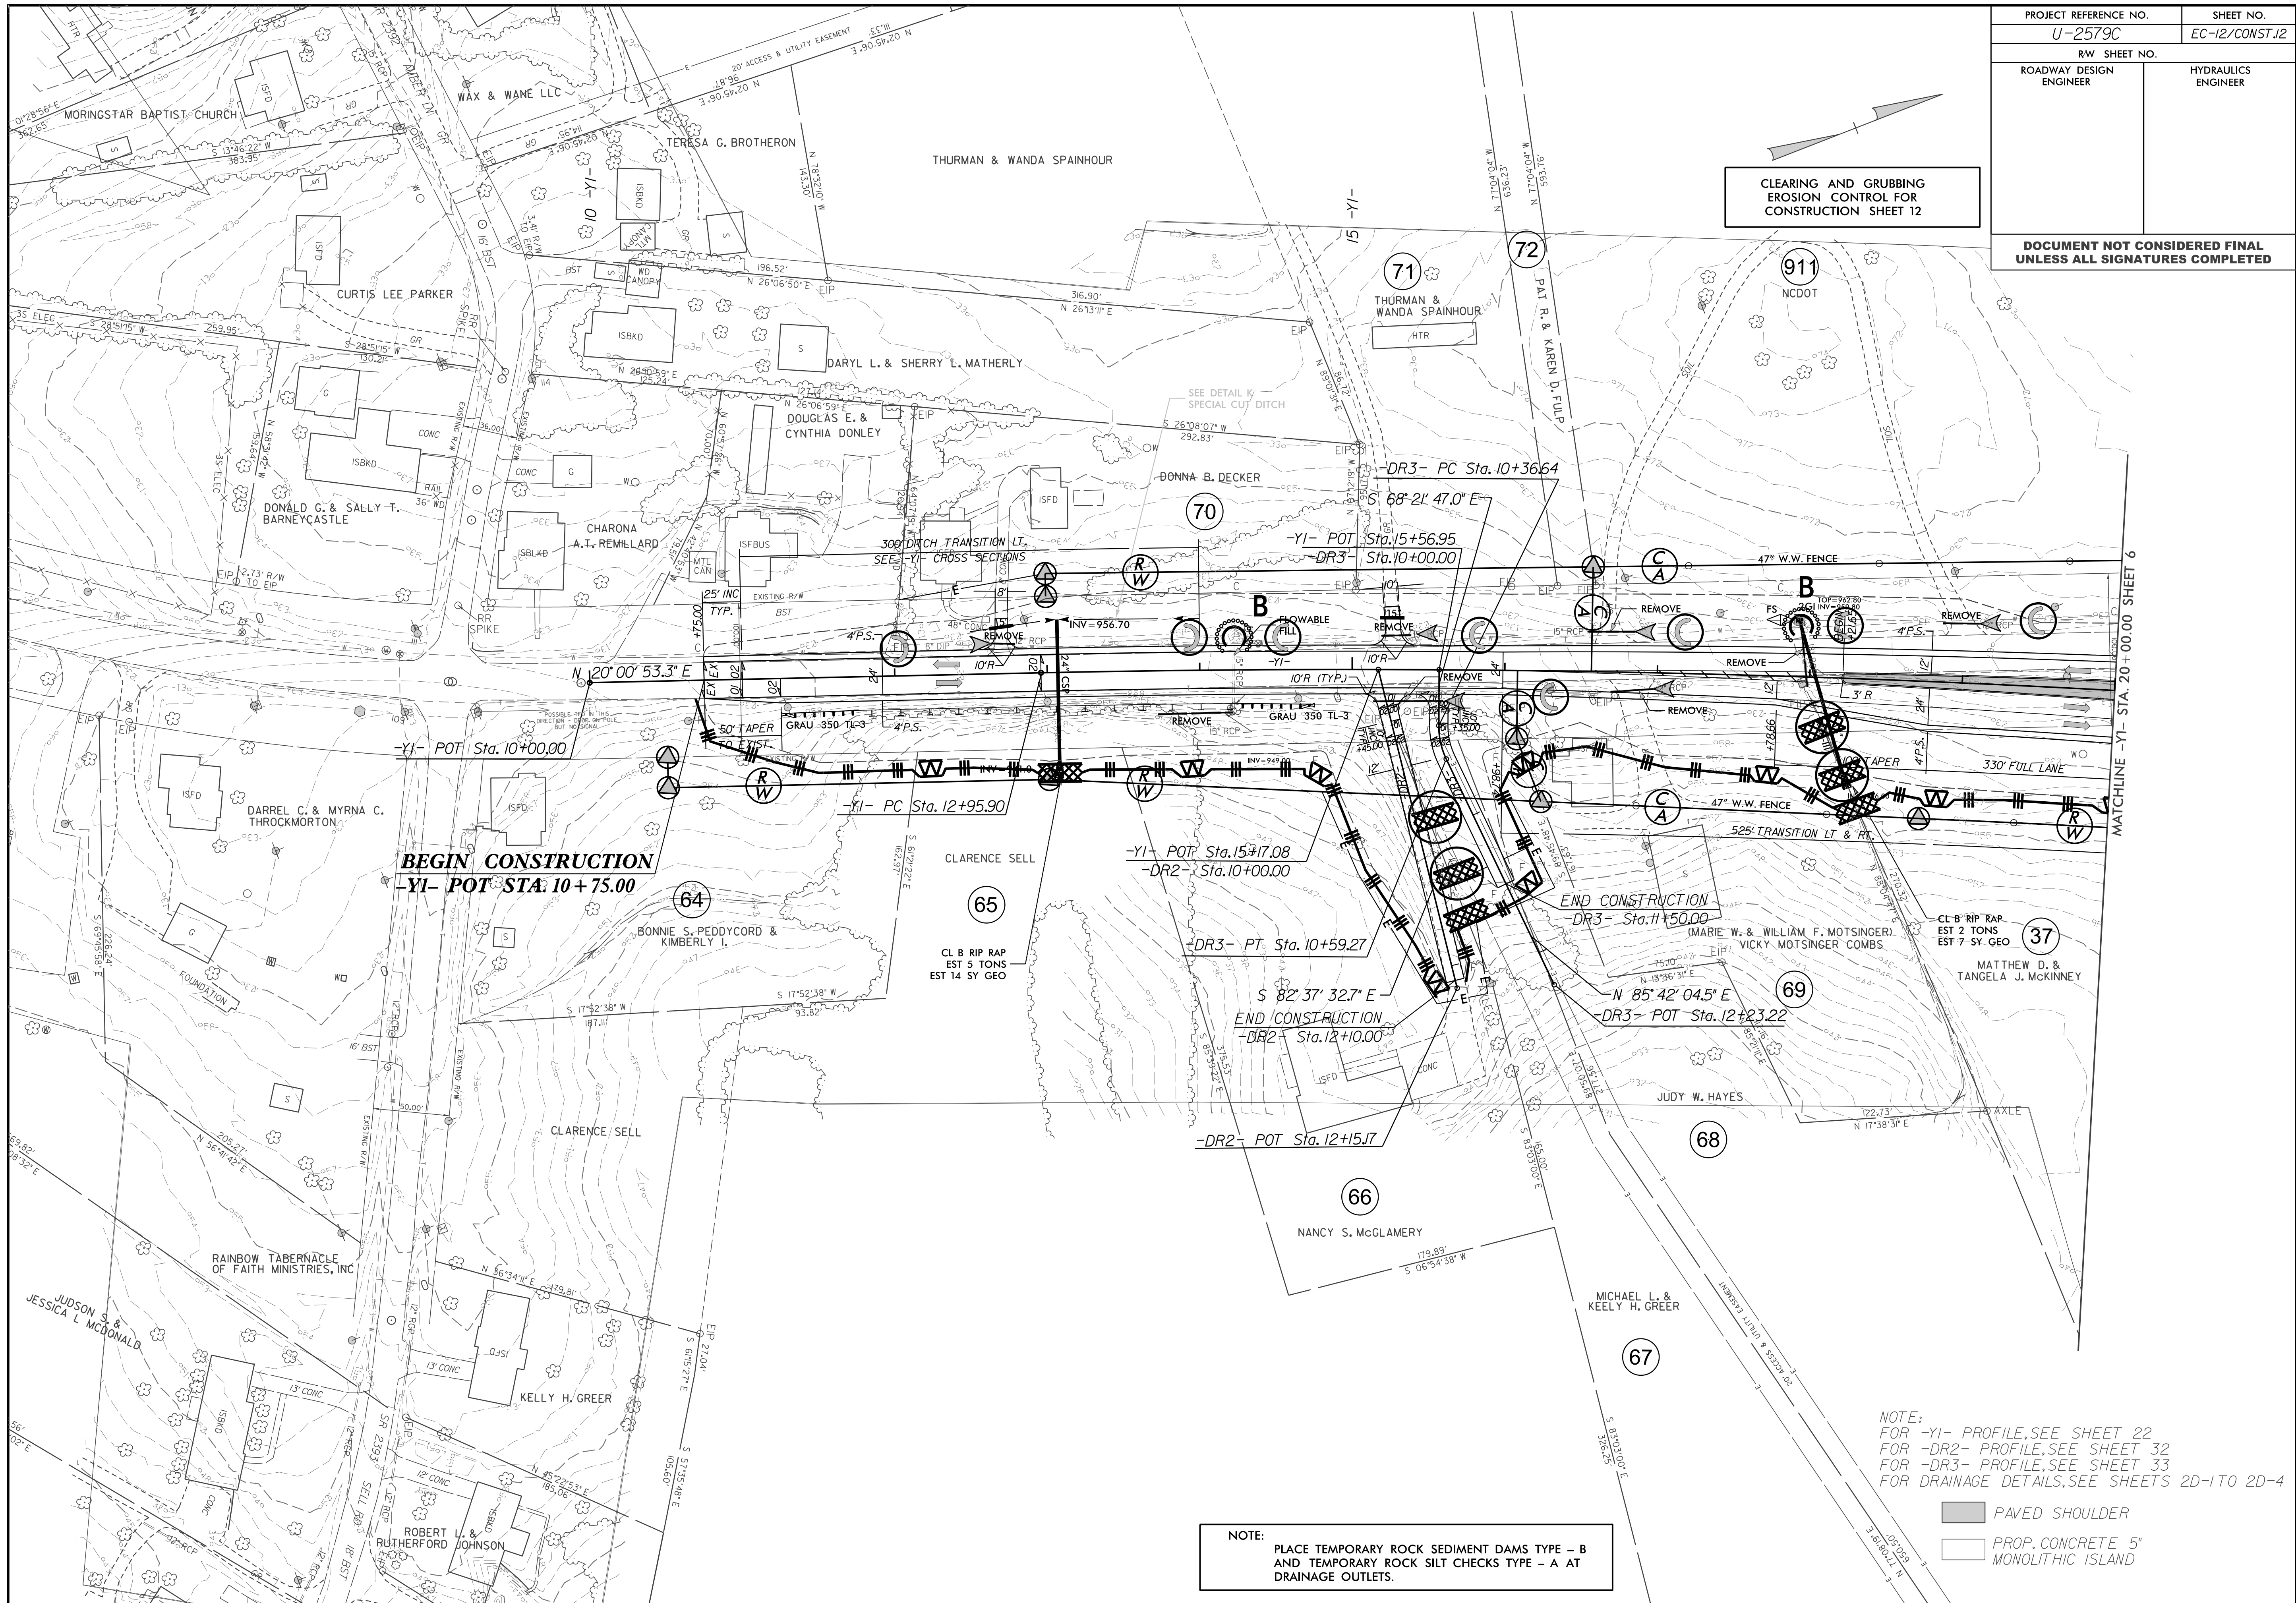

NOTE: PLACE TEMPORARY ROCK SEDIMENT DAMS TYPE - B AND TEMPORARY ROCK SILT CHECKS TYPE - A AT DRAINAGE OUTLETS.

NOTE:
FOR -Y1- PROFILE, SEE SHEET 22
FOR -DR2- PROFILE, SEE SHEET 32
FOR -DR3- PROFILE, SEE SHEET 33
FOR DRAINAGE DETAILS, SEE SHEETS 2D-1 TO 2D-4

- PAVED SHOULDER
- PROP. CONCRETE 5' MONOLITHIC ISLAND

MATCHLINE -Y1- STA. 20+00.00 SHEET 6