

INTEGRAL  
E1


FIXED  
E2,P2

FIXED  
E2,P1

FIXED  
E2,P3


FIXED  
E2,P1

INTEGRAL  
E1

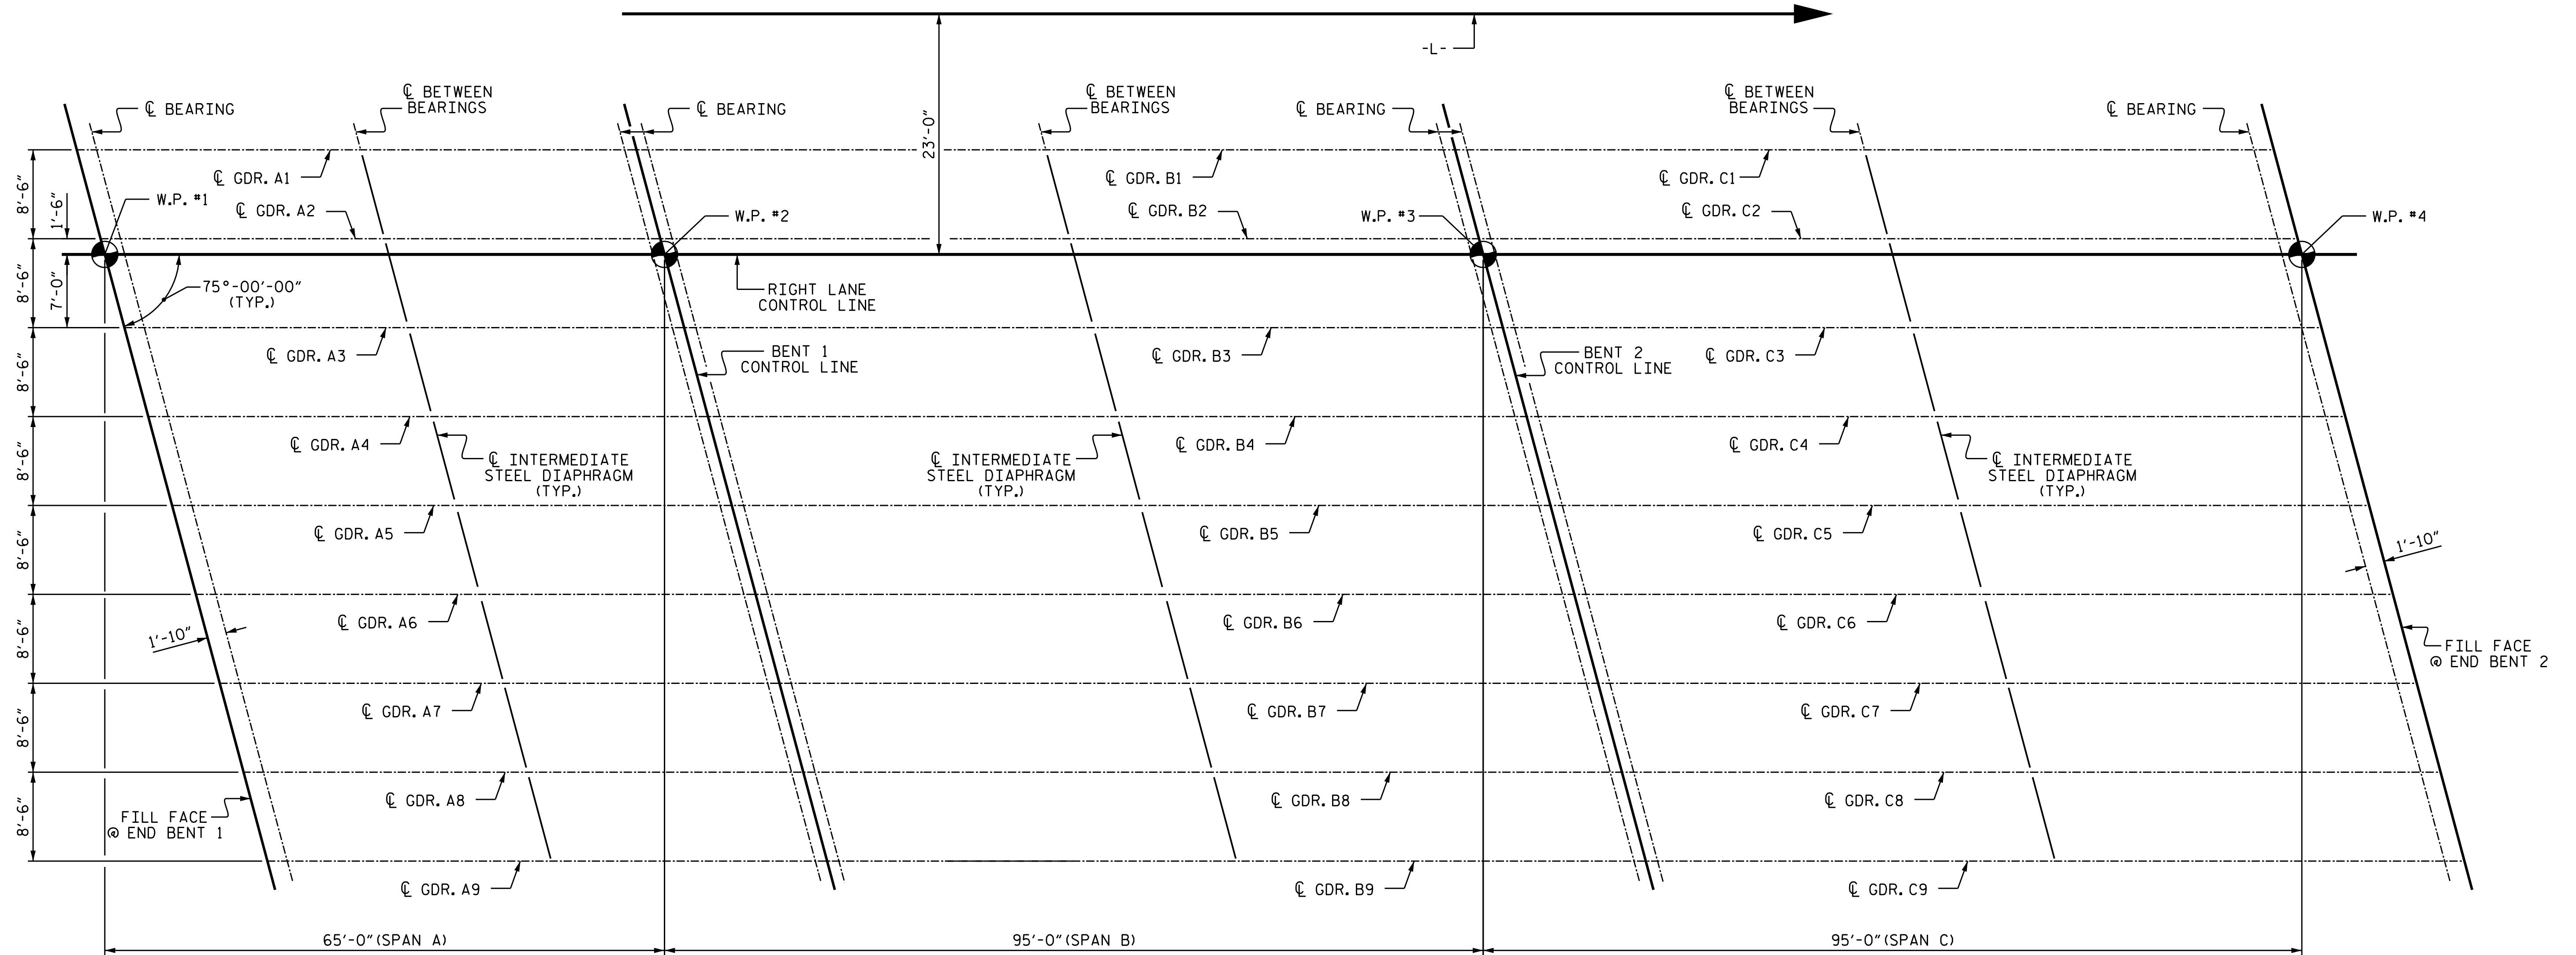

FRAMING PLAN

PROJECT NO. U-2579C  
FORSYTH COUNTY  
STATION: 473+70.00 -L-

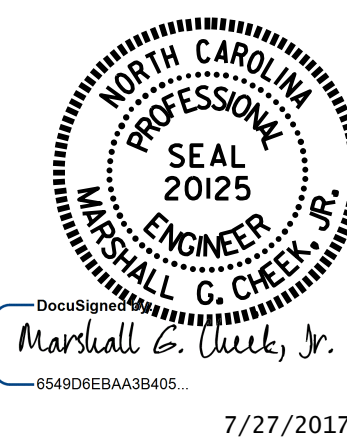

STATE OF NORTH CAROLINA  
DEPARTMENT OF TRANSPORTATION  
RALEIGH  
SUPERSTRUCTURE  
FRAMING PLAN  
(RIGHT LANE)

DRAWN BY : J. K. BOWLES DATE : 4/7/16  
CHECKED BY : K. D. LAYNE DATE : 6/15/16  
DESIGN ENGINEER OF RECORD: H. A. LOCKLEAR DATE : 6/2017

DOCUMENT NOT CONSIDERED  
FINAL UNLESS ALL  
SIGNATURES COMPLETED

REVISIONS						SHEET NO.	
NO.	BY:	DATE:	NO.	BY:	DATE:	S4-10	
1			3			TOTAL SHEETS	
2			4			33	