

8/17/99


REVISIONS

SECTION  
UNRECORDED  
DATE


# EROSION CONTROL PLAN FOR MEDIAN CONSTRUCTION ONLY

PROJECT REFERENCE NO. **W-5704A&B** SHEET NO. **EC-15/ CONST.B**

**SEPI**  
ENGINEERING &  
CONSTRUCTION  
1025 Wade Avenue  
Raleigh, NC 27605  
Tel: 919-789-9977  
Fax: 919-789-9591  
License: C-2197

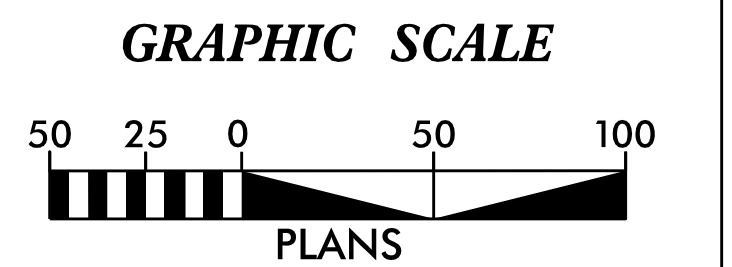

INLET PROTECTION TYPE TO BE  
DETERMINED BY ENGINEER

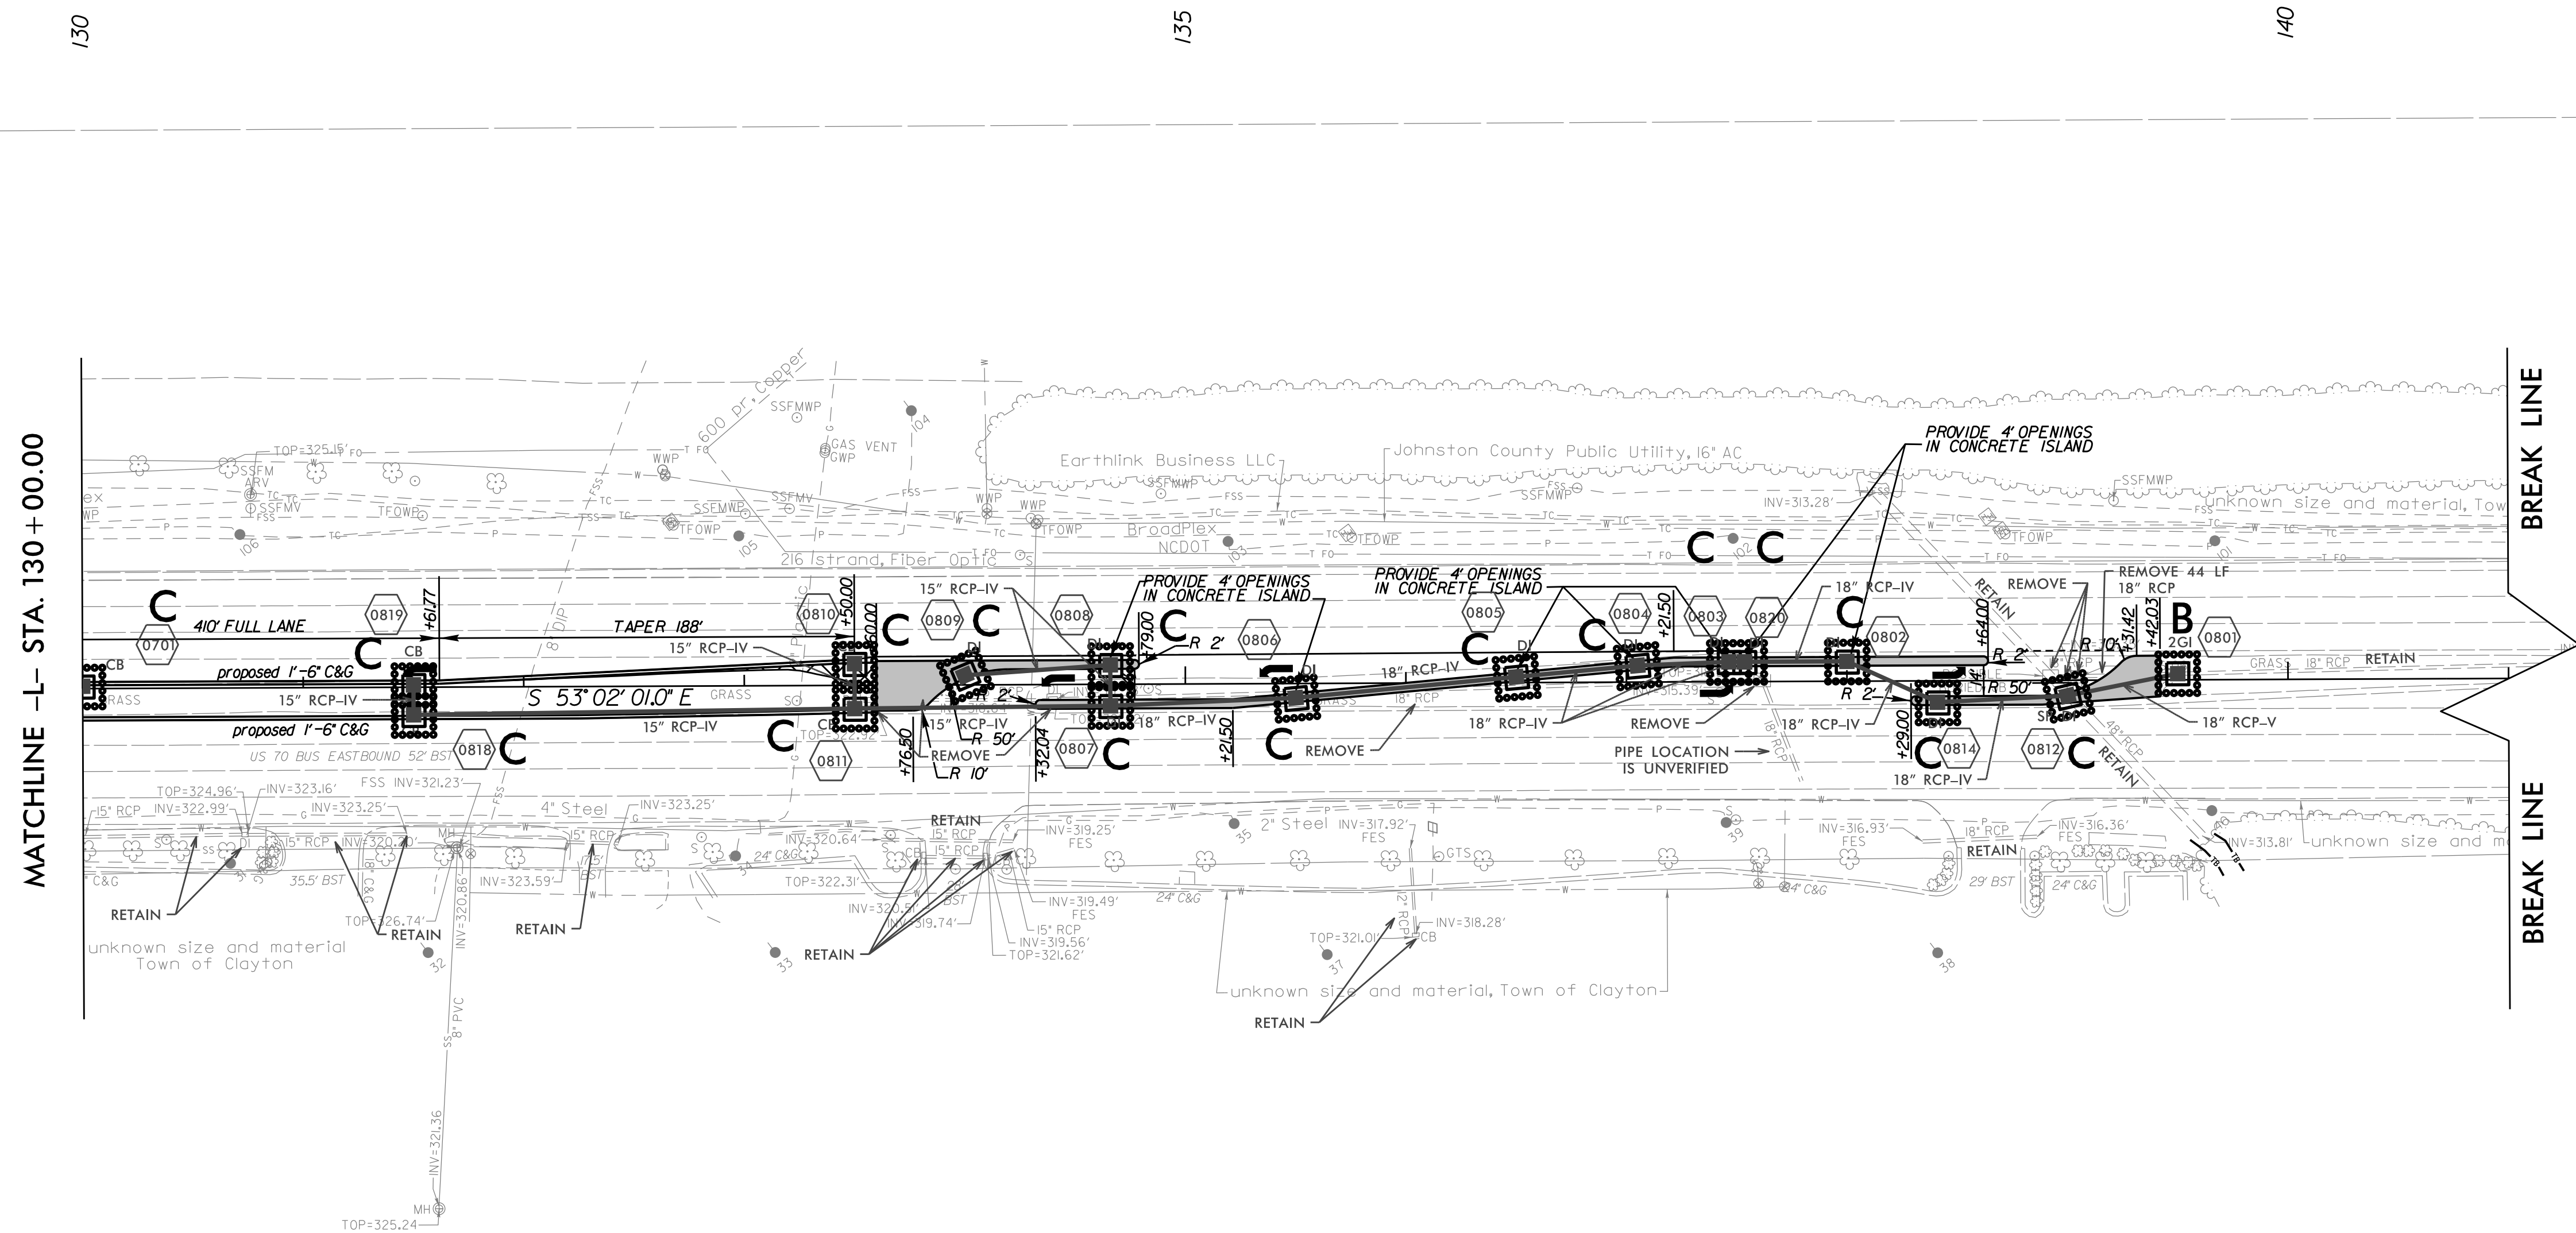

MATCHLINE -L- STA. 130 + 00.00

BREAK LINE

BREAK LINE

FINAL PHASE  
EROSION CONTROL FOR  
CONSTRUCTION SHEET 8

 WHERE PAVEMENT IS  
BEING REMOVED,  
REPLACE WITH GRASS