



FRAMING PLAN

ANGLES			
A	105°-19'-10"	F	111°-11'-57"
B	105°-09'-18"	G	110°-57'-58"
C	104°-59'-38"	H	110°-44'-19"
D	104°-50'-11"	I	110°-30'-57"
E	105°-02'-22"	J	110°-48'-10"

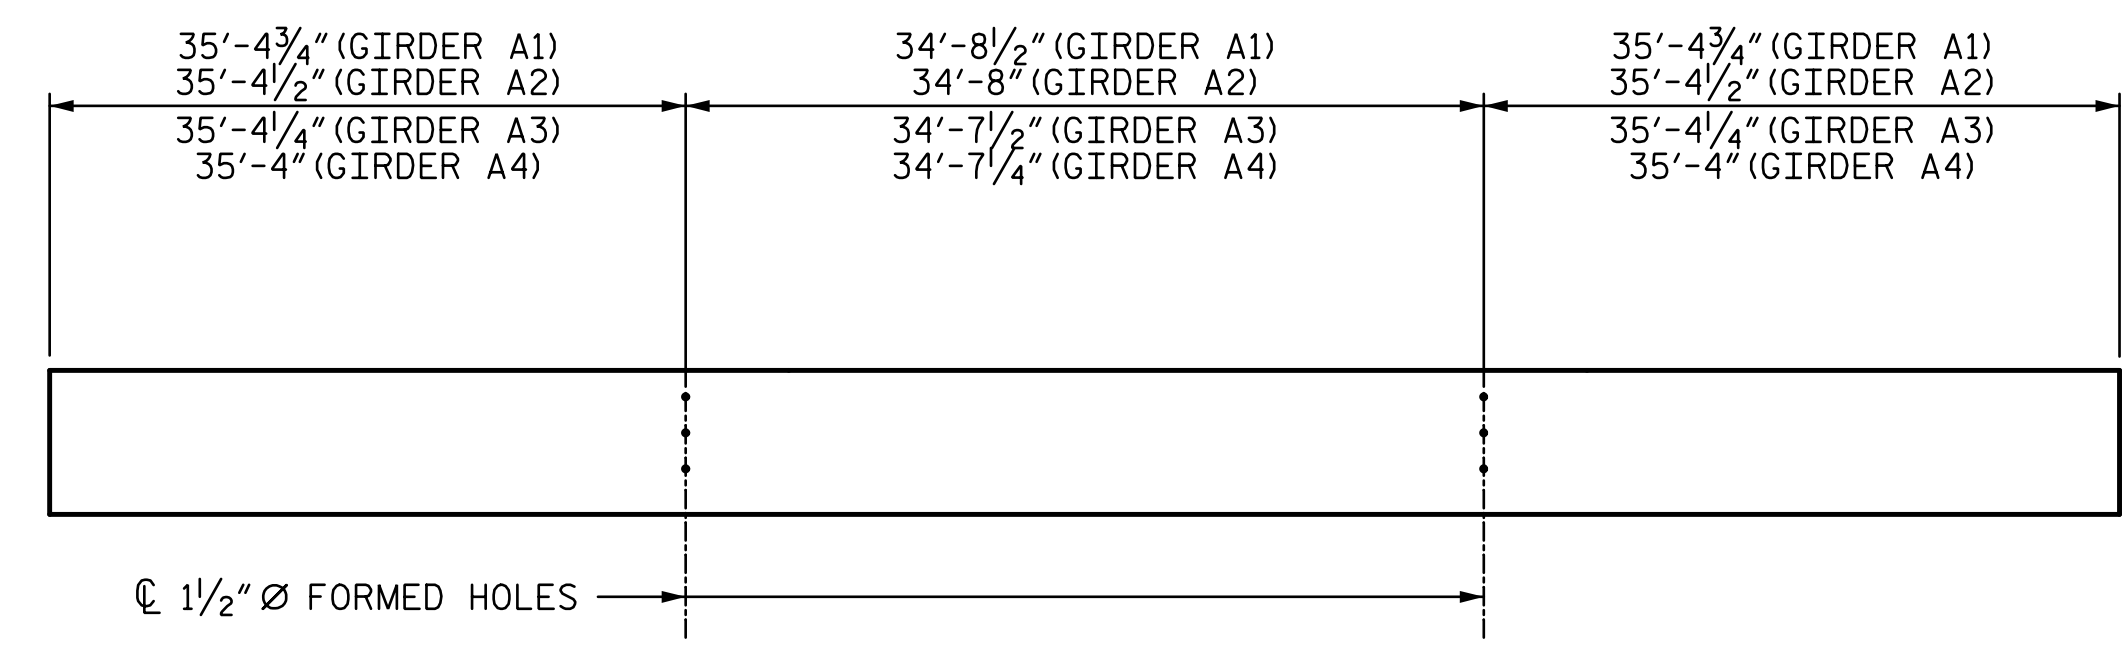

GIRDERS A1 - A4
SPAN A

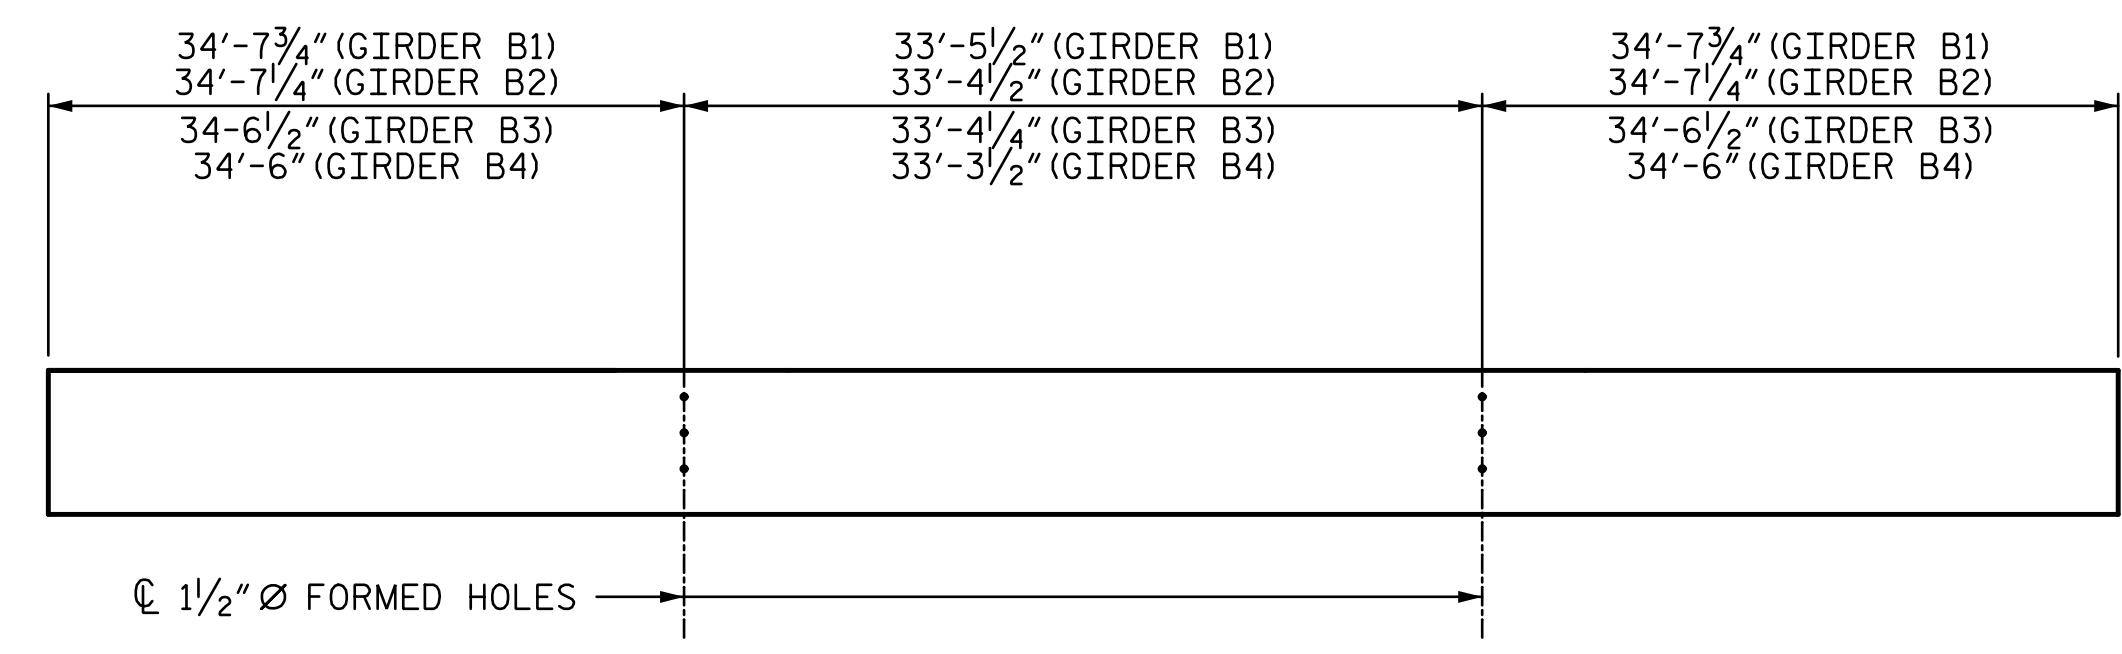

GIRDERS B1 - B4
SPAN B

FORMED HOLES LOCATION FOR INTERMEDIATE DIAPHRAGMS

PROJECT NO. U-4751
NEW HANOVER COUNTY
 STATION: 35+12.05 -Y8RPDB-

DOCUMENT NOT CONSIDERED FINAL
UNLESS ALL SIGNATURES COMPLETED

STATE OF NORTH CAROLINA
 DEPARTMENT OF TRANSPORTATION
 RALEIGH

SUPERSTRUCTURE
FRAMING PLAN

REVISIONS					
NO.	BY:	DATE:	NO.	BY:	DATE:
1			3		
2			4		

SHEET NO.
S4-12

TOTAL SHEETS
36

DRAWN BY : MBC DATE : 2-17 DESIGN ENGINEER OF RECORD: T. LAWS DATE : 5-17
 CHECKED BY : TRL DATE : 4-17

r:\404_023_14751_SMU_FP_02_640204.dgn
 6/30/2017 13:10:09
 ttownsend