



PROJECT REFERENCE NO. B-5304	SHEET NO. <i>EC-5/CONST.4</i>
RW SHEET NO.	
ROADWAY DESIGN ENGINEER	HYDRAULICS ENGINEER
NOTE: UTILIZE SPECIAL STILLING BASIN(S) AS STILLING BASIN WHERE APPLICABLE.	

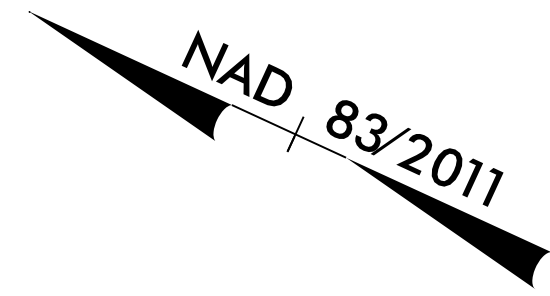

8/17/99

R:\JUL-2017\1410
R:\CONTRACTS\1410\DESIGN\B-5304_EC.dsn.dgn
REVISIONS

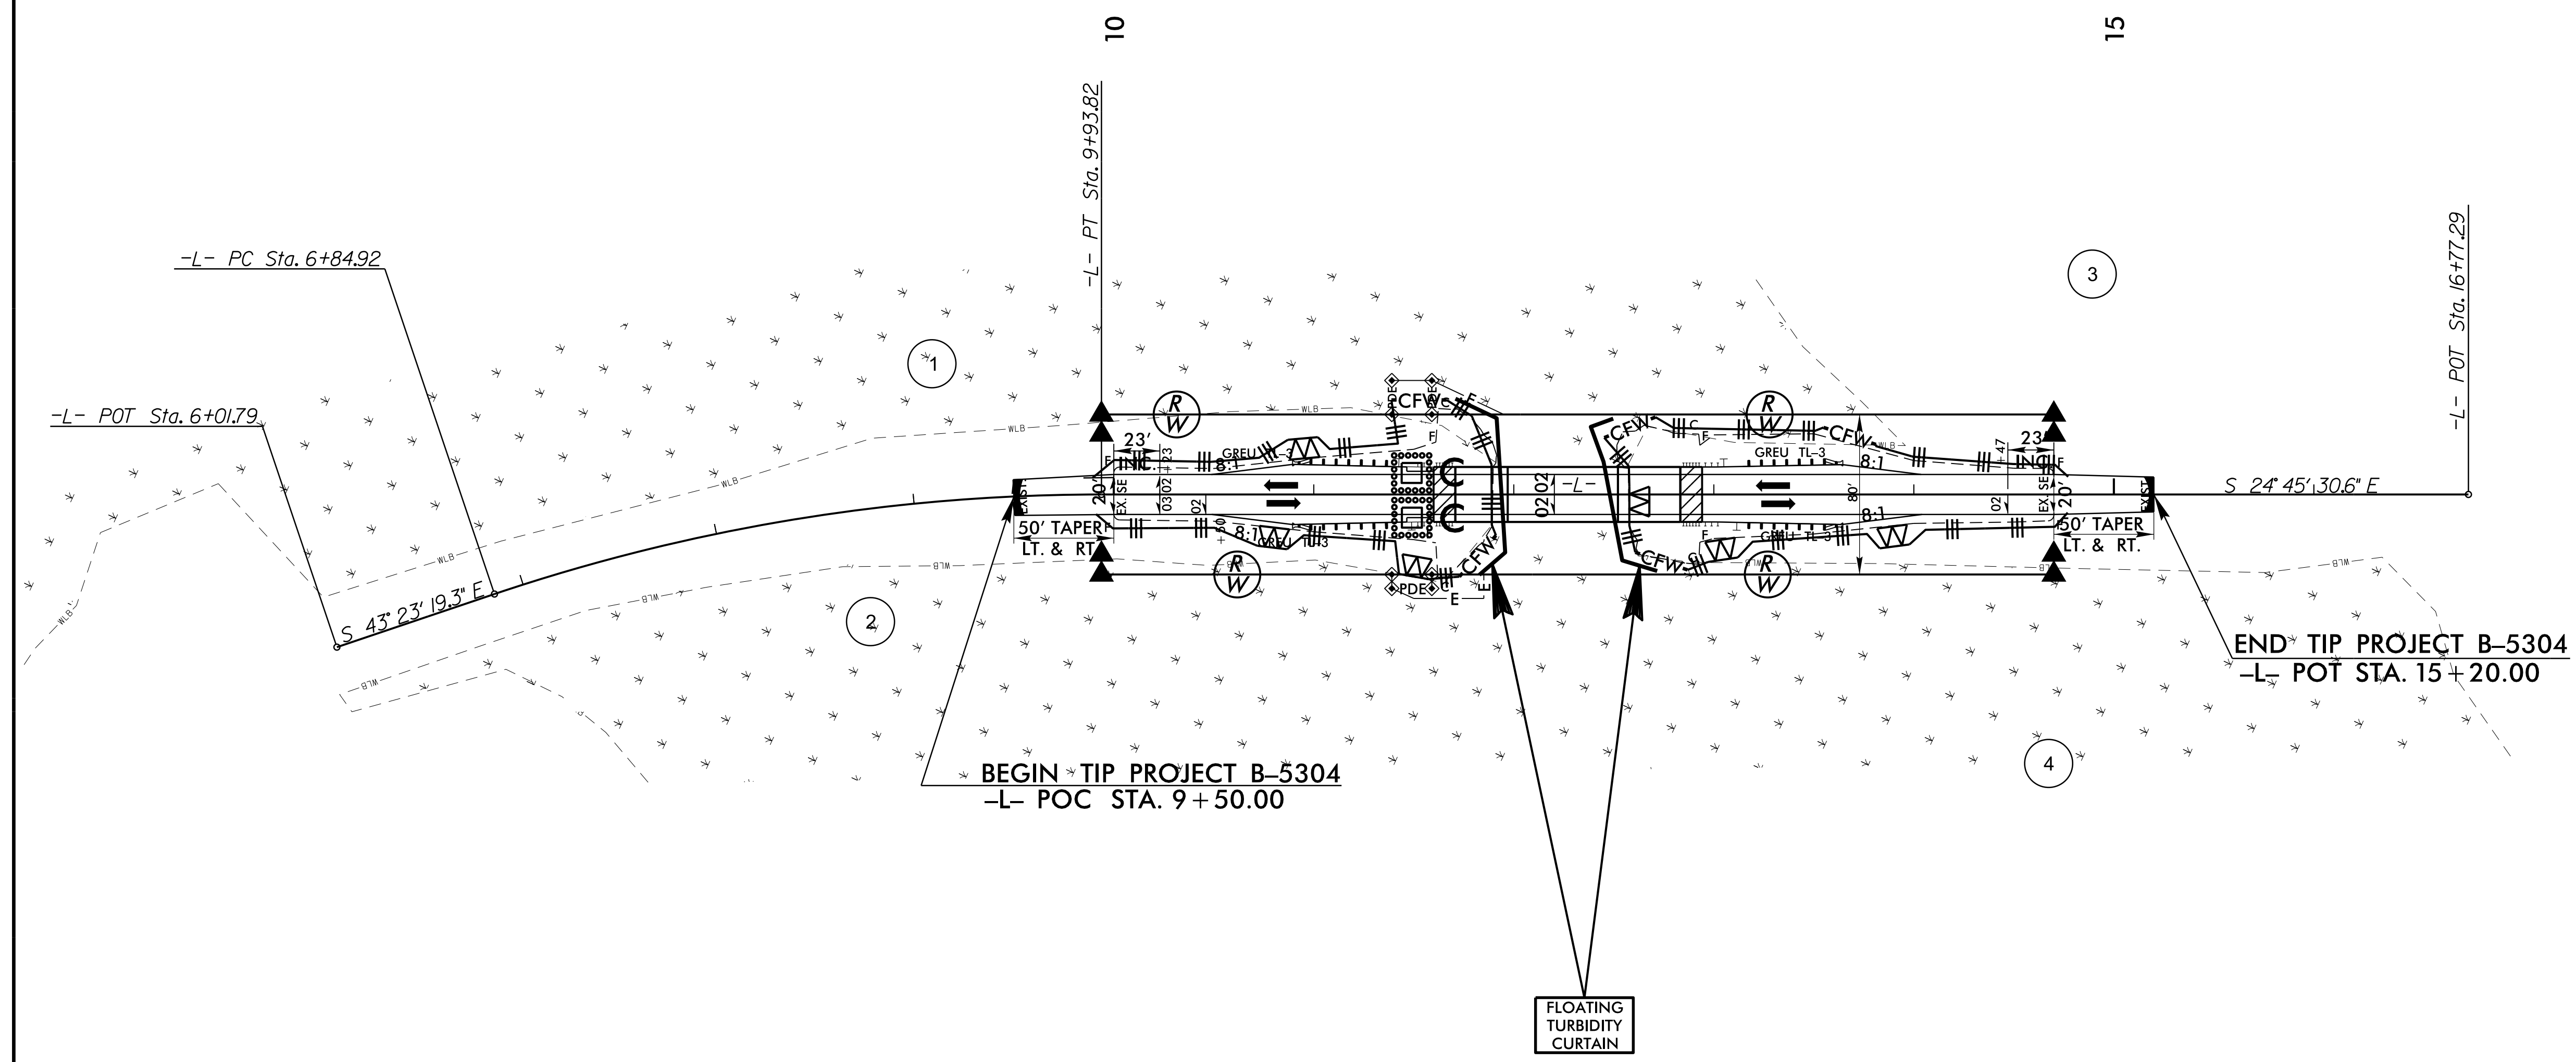

Place Matting for Erosion Control
on Slopes Adjacent to Permitted
Wetlands as Work Allows.