

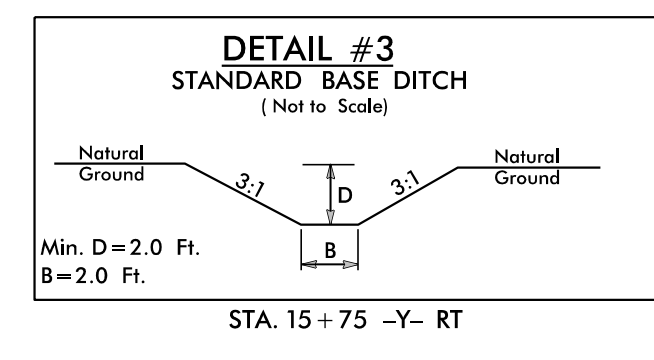
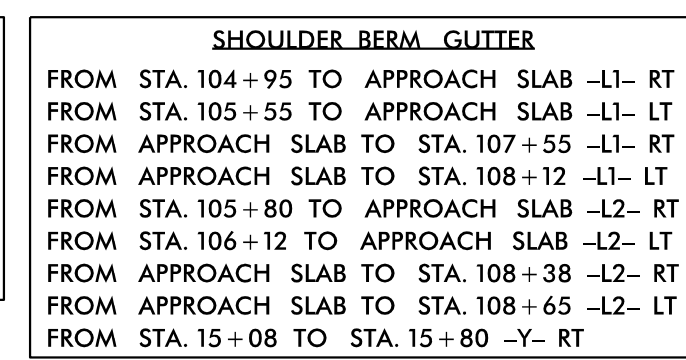
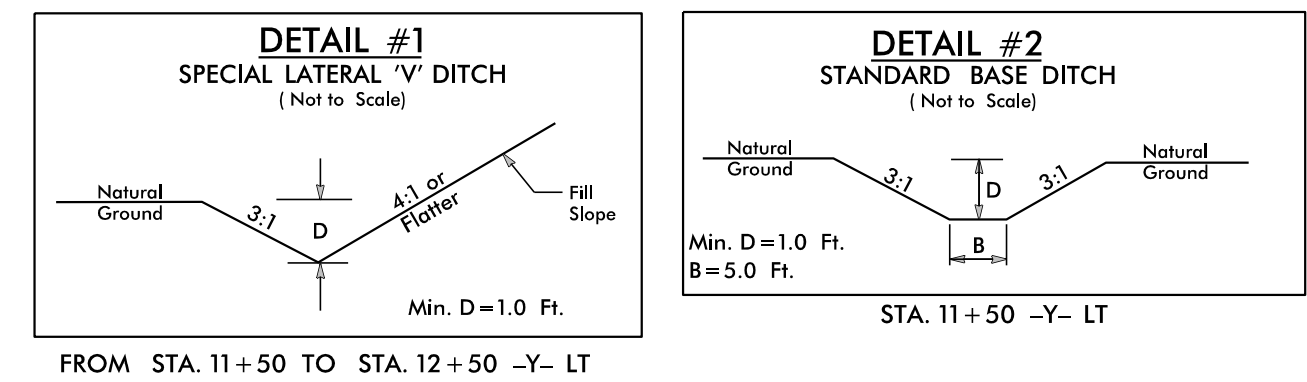
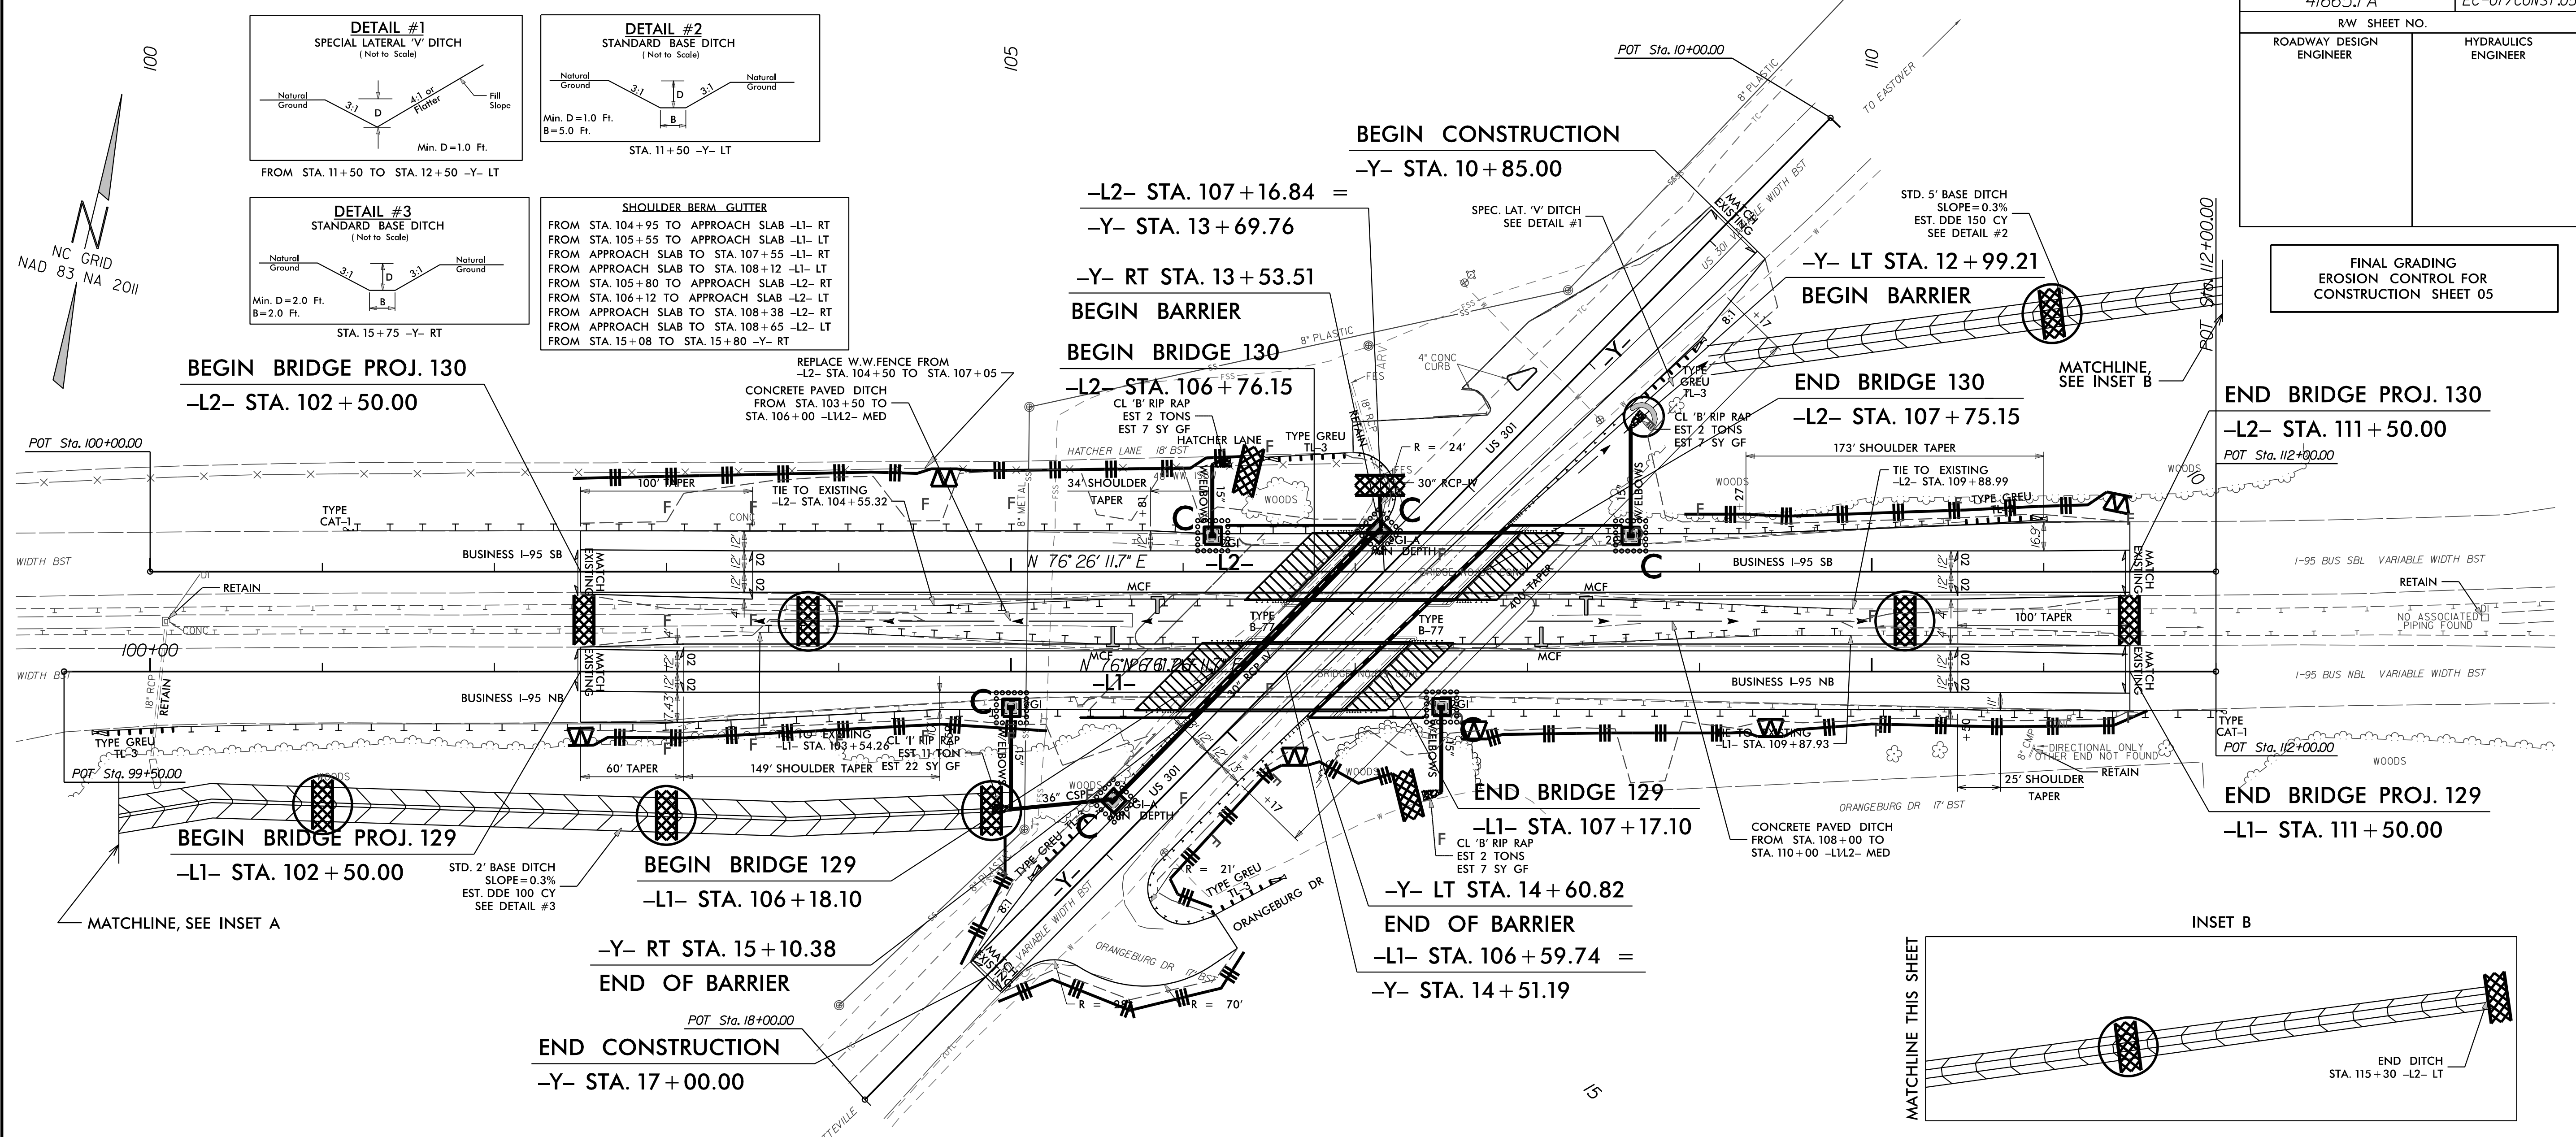
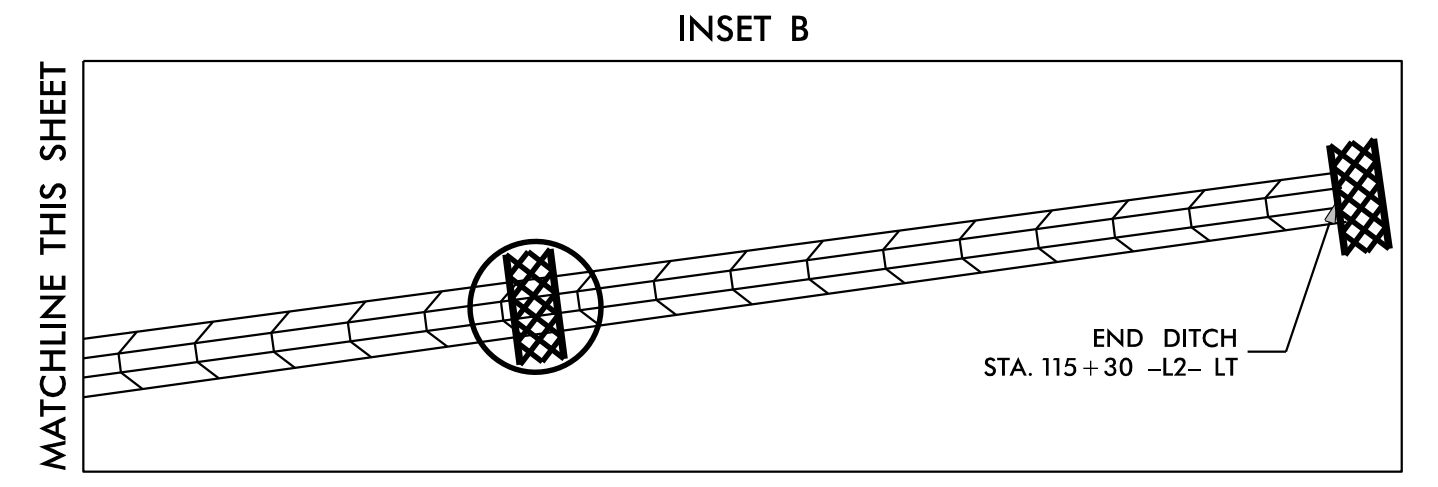
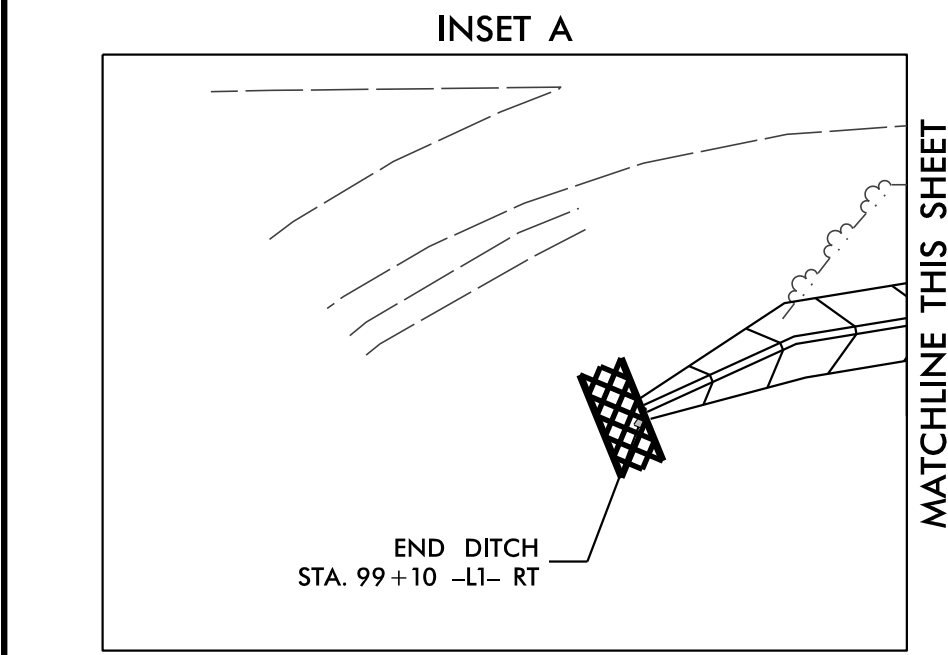


PROJECT REFERENCE NO.	SHEET NO.
41665.7A	EC-07/CONST.05
RW SHEET NO.	
ROADWAY DESIGN ENGINEER	HYDRAULICS ENGINEER

FINAL GRADING
EROSION CONTROL FOR
CONSTRUCTION SHEET 05

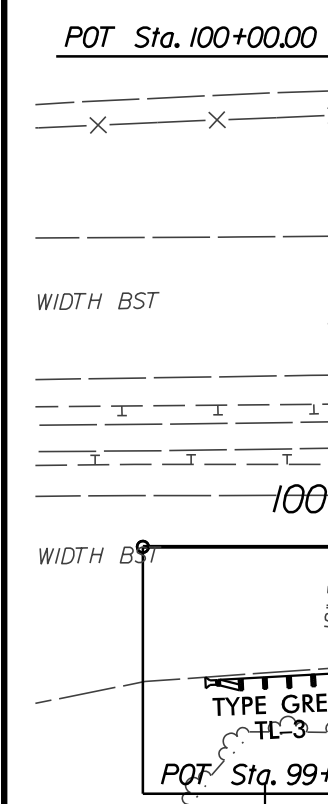

SHOULDER BERM GUTTER
FROM STA. 104+95 TO APPROACH SLAB -L1- RT
FROM STA. 105+55 TO APPROACH SLAB -L1- LT
FROM APPROACH SLAB TO STA. 107+55 -L1- RT
FROM APPROACH SLAB TO STA. 108+12 -L1- LT
FROM STA. 105+80 TO APPROACH SLAB -L2- RT
FROM STA. 106+12 TO APPROACH SLAB -L2- LT
FROM APPROACH SLAB TO STA. 108+38 -L2- RT
FROM APPROACH SLAB TO STA. 108+65 -L2- LT
FROM STA. 15+08 TO STA. 15+80 -Y- RT

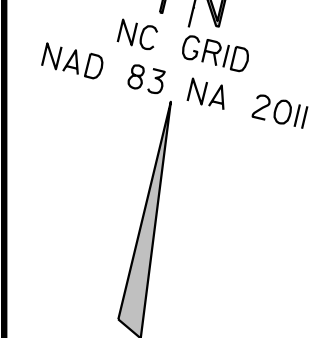

Place Matting for Erosion Control
on Slope as Work Allows.
Sta. 103+00 to Sta. 106+00 -L2- LT