


PROJECT REFERENCE NO.	SHEET NO.
U-3334B	EC-4/CONST.4
RW SHEET NO.	
ROADWAY DESIGN ENGINEER	HYDRAULICS ENGINEER

**BEGIN T.I.P. PROJECT U-3334B**

-L\_TIE- PC Sta. 10+00.00 =  
 -L- POT Sta. 15+56.45 19.20' RT

50 x 23 x 3  
 1.5 inch Skimmer  
 with 0.875 inch  
 Orifice Diameter  
 4 ft. weir  
 ID 4.1B

NAD 83/NRS 2007

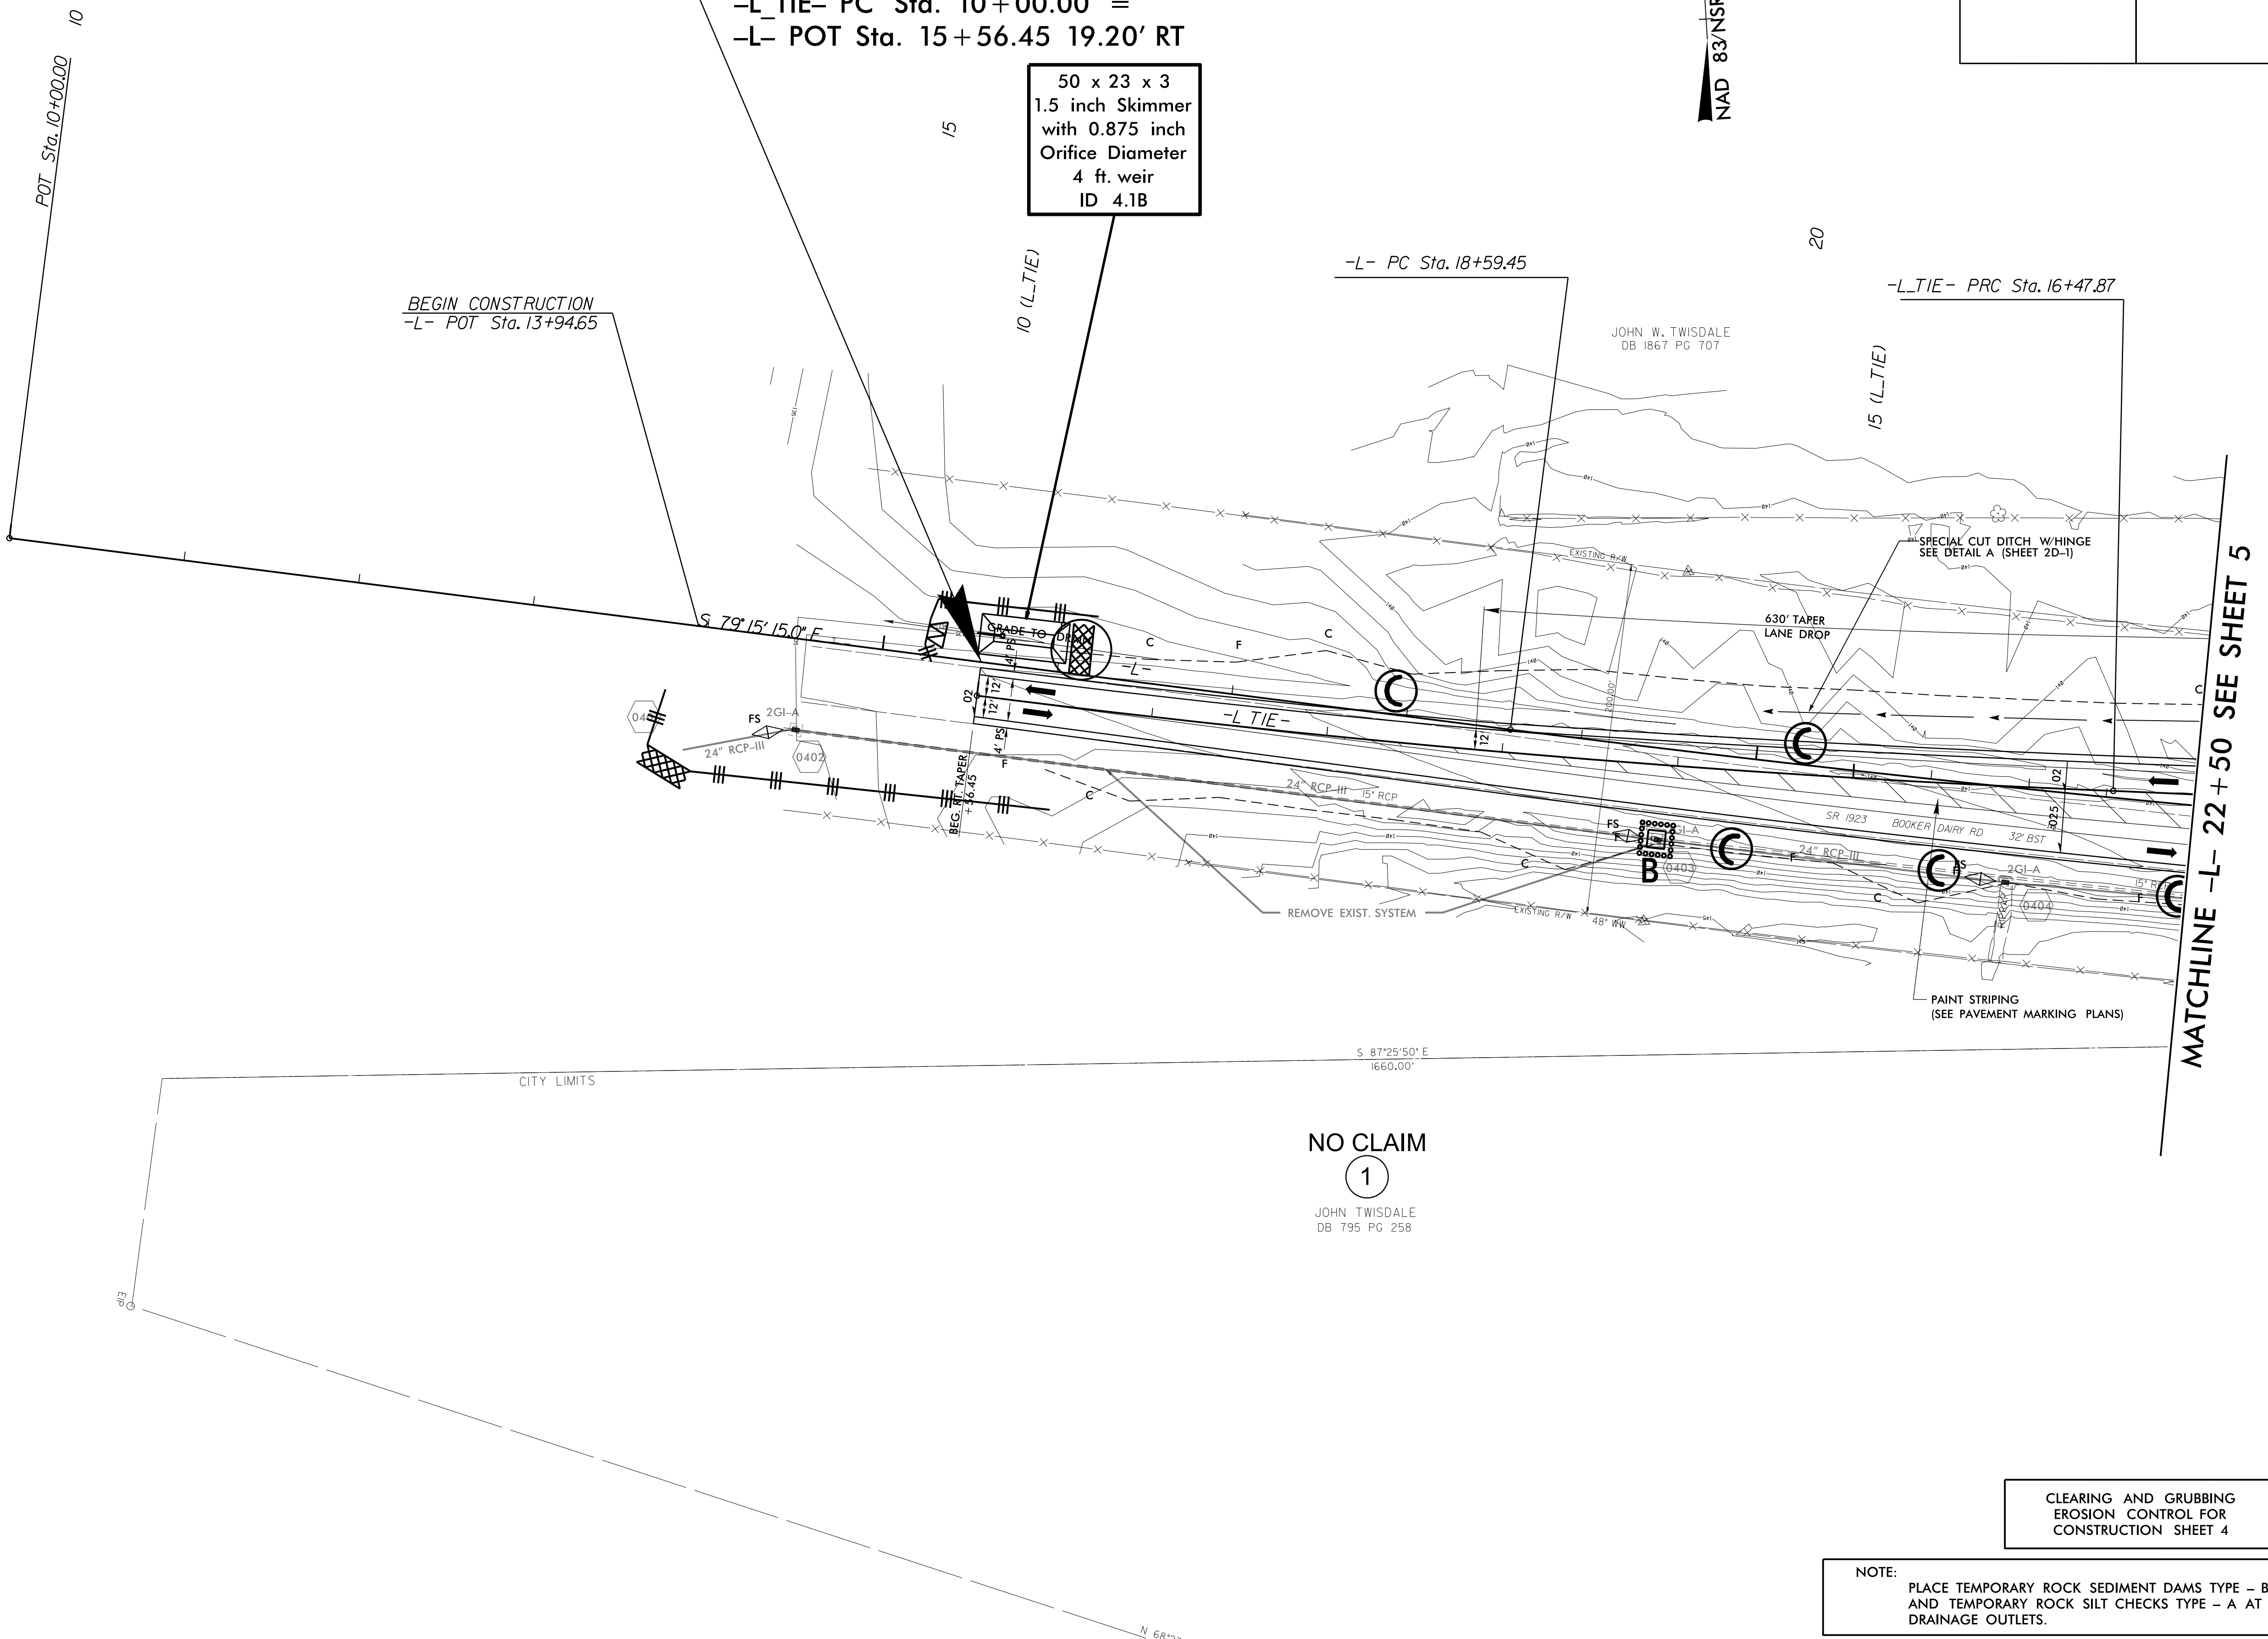

CLEARING AND GRUBBING  
 EROSION CONTROL FOR  
 CONSTRUCTION SHEET 4

NOTE:  
 PLACE TEMPORARY ROCK SEDIMENT DAMS TYPE - B  
 AND TEMPORARY ROCK SILT CHECKS TYPE - A AT  
 DRAINAGE OUTLETS.

8/17/99  
 23-SEP-2017 13:39  
 C:\Users\jtwisda\Documents\Projects\U-3334B-EC.psh.s4.dgn  
 REVISION 16