


PROJECT REFERENCE NO.	SHEET NO.
U-3334B	EC-6/CONST.6
RW SHEET NO.	
ROADWAY DESIGN ENGINEER	HYDRAULICS ENGINEER

NAD 83/NSRS 2007

MATCHLINE -L- 35 + 50 SEE SHEET 5

MATCHLINE -L- 49 + 50 SEE SHEET 7

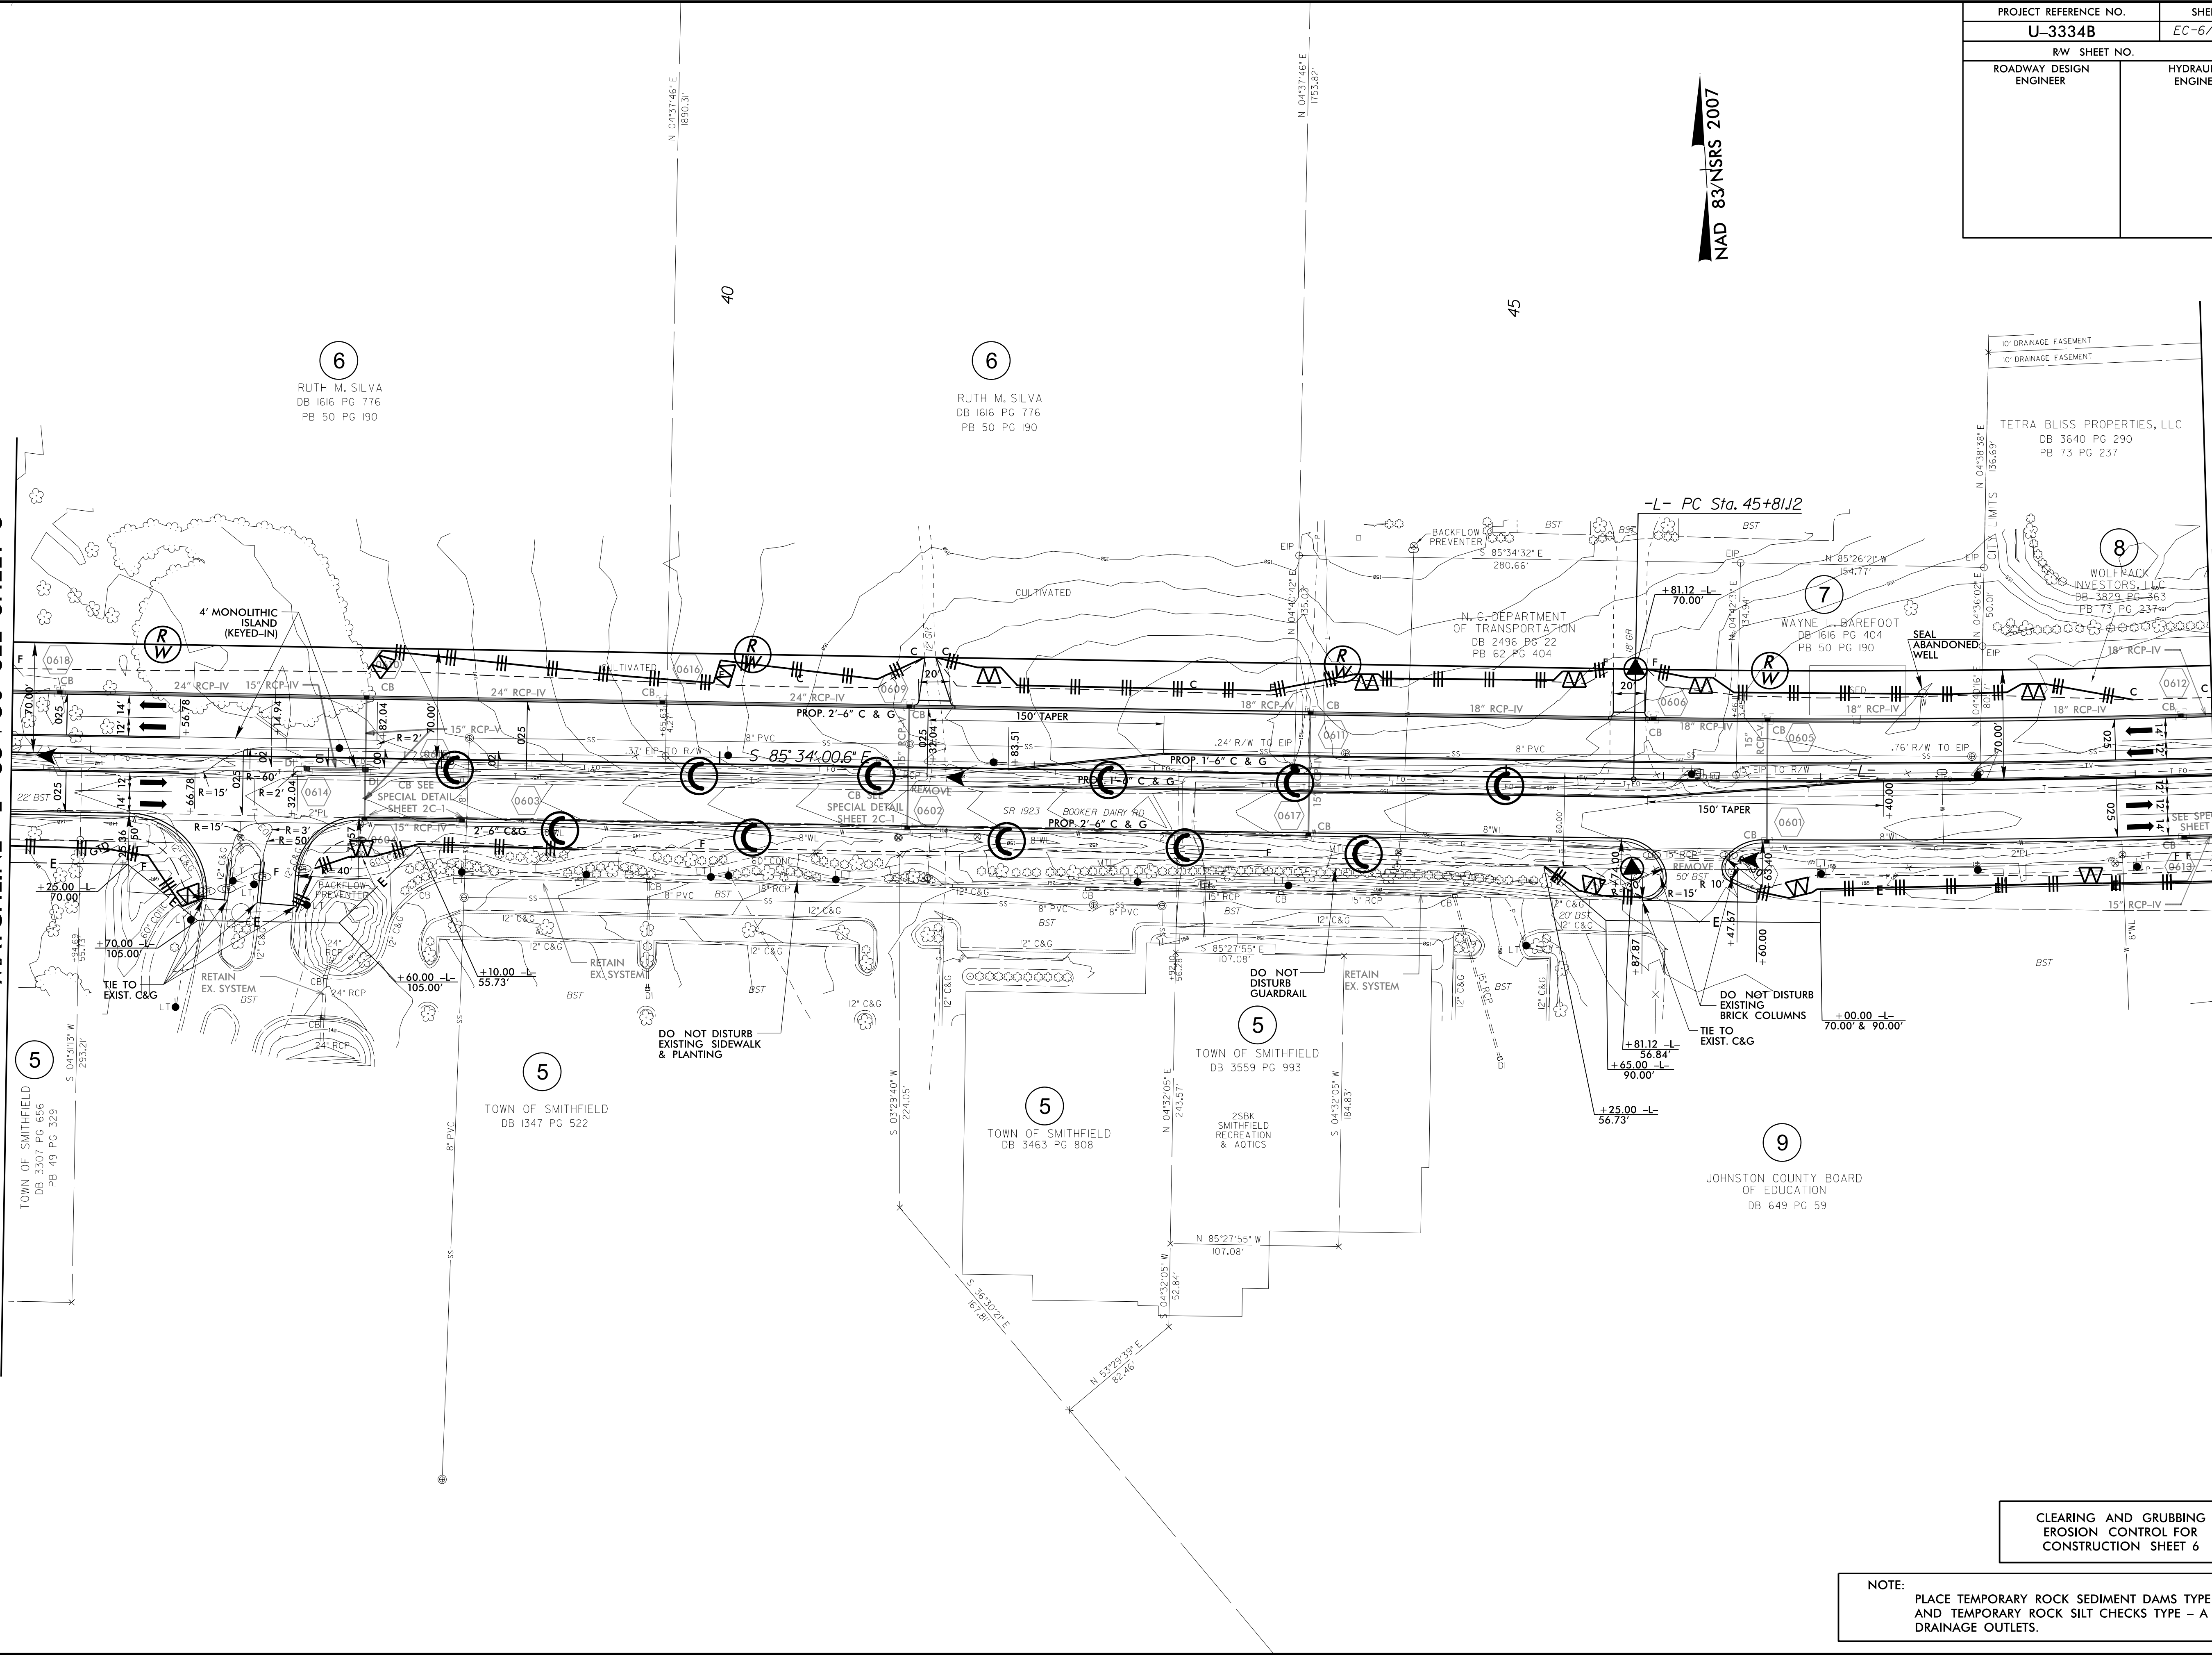

CLEARING AND GRUBBING  
EROSION CONTROL FOR  
CONSTRUCTION SHEET 6

NOTE:  
PLACE TEMPORARY ROCK SEDIMENT DAMS TYPE - B  
AND TEMPORARY ROCK SILT CHECKS TYPE - A AT  
DRAINAGE OUTLETS.

8/17/99  
 23-SEP-2017 13:53  
 R:\Information\Projects\U-3334B-EC.psh\_s6.dgn  
 R:\Information\Projects\U-3334B-EC.psh\_s6.dgn  
 R:\Information\Projects\U-3334B-EC.psh\_s6.dgn