


PROJECT REFERENCE NO.	SHEET NO.
U-3334B	EC-7/CONST.7
RW SHEET NO.	
ROADWAY DESIGN ENGINEER	HYDRAULICS ENGINEER

NAD 83/NSRS 2007

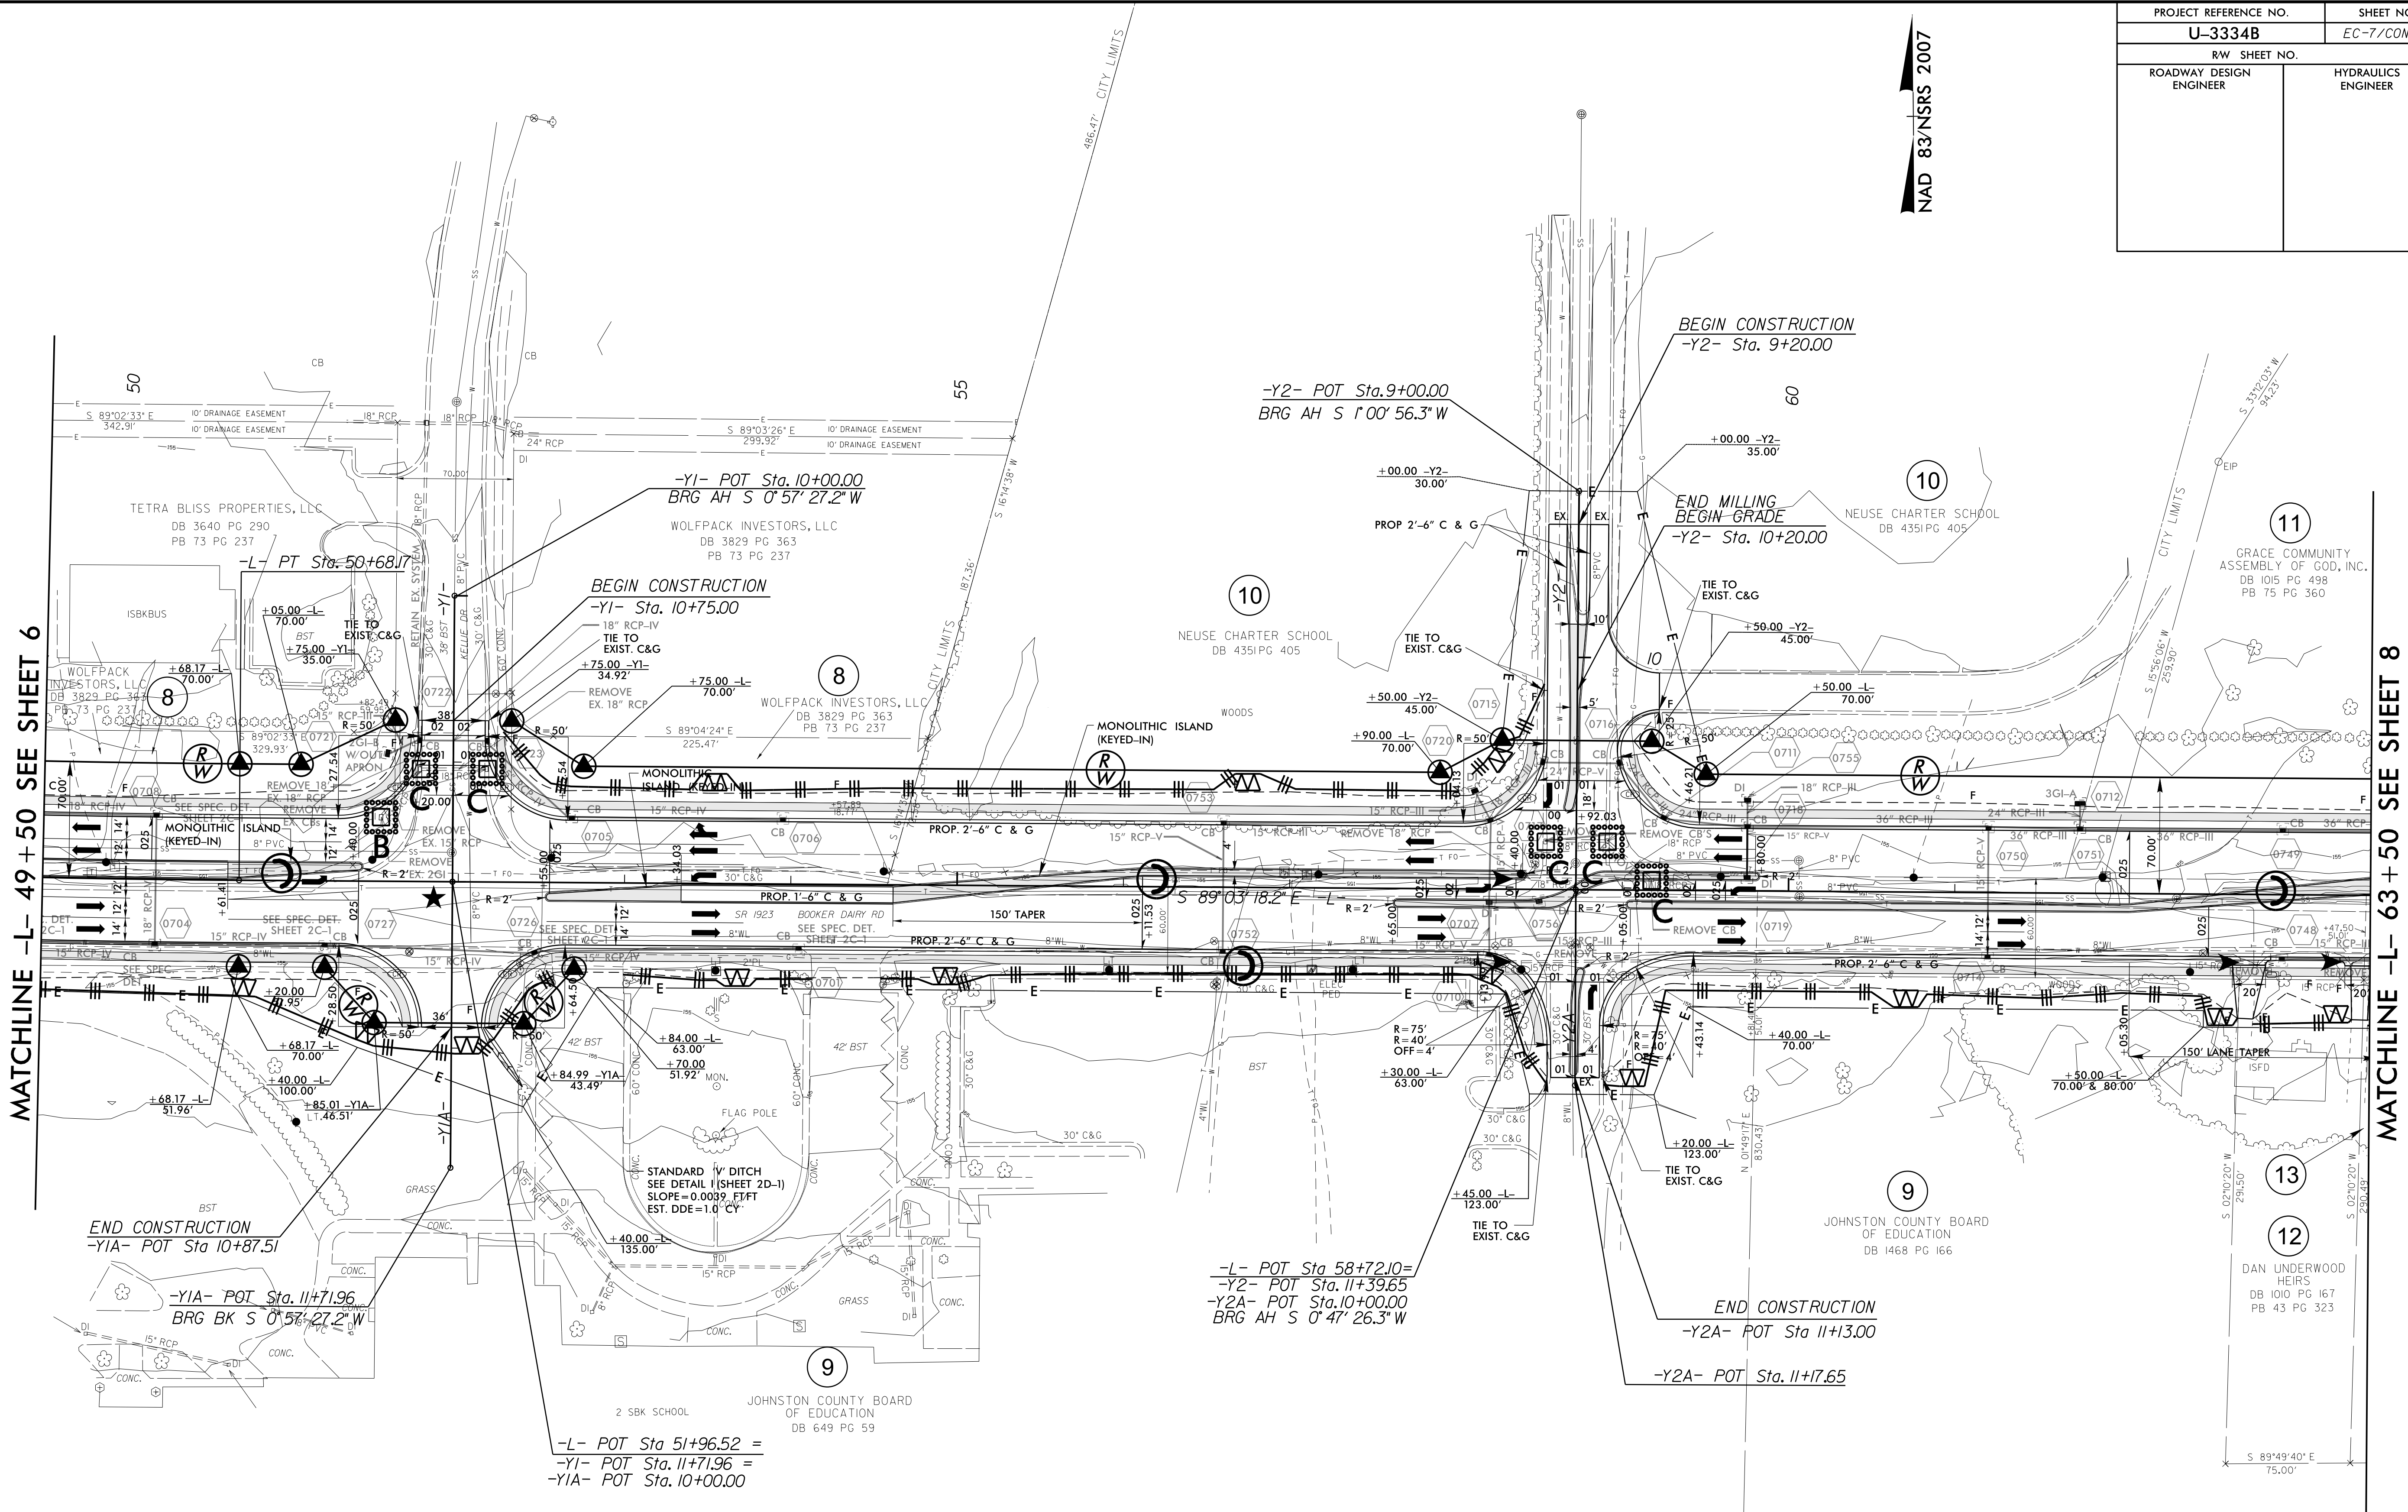

MATCHLINE -L- 49 + 50 SEE SHEET 6

MATCHLINE -L- 63 + 50 SEE SHEET 8

CLEARING AND GRUBBING  
EROSION CONTROL FOR  
CONSTRUCTION SHEET 7

NOTE:  
PLACE TEMPORARY ROCK SEDIMENT DAMS TYPE - B  
AND TEMPORARY ROCK SILT CHECKS TYPE - A AT  
DRAINAGE OUTLETS.

8/17/99  
 23-SEP-2017 13:58  
 R:\Projects\2017\U-3334B-EC.upsh.s7.dgn  
 REVISION 1  
 11/16/16