


PROJECT REFERENCE NO.	SHEET NO.
U-3334B	EC-II/CONST.II
RW SHEET NO.	
ROADWAY DESIGN ENGINEER	HYDRAULICS ENGINEER

163 x 30 x 3
2 inch Skimmer
with 1.875 inch
Orifice Diameter
15 ft. weir
ID 11.1CG

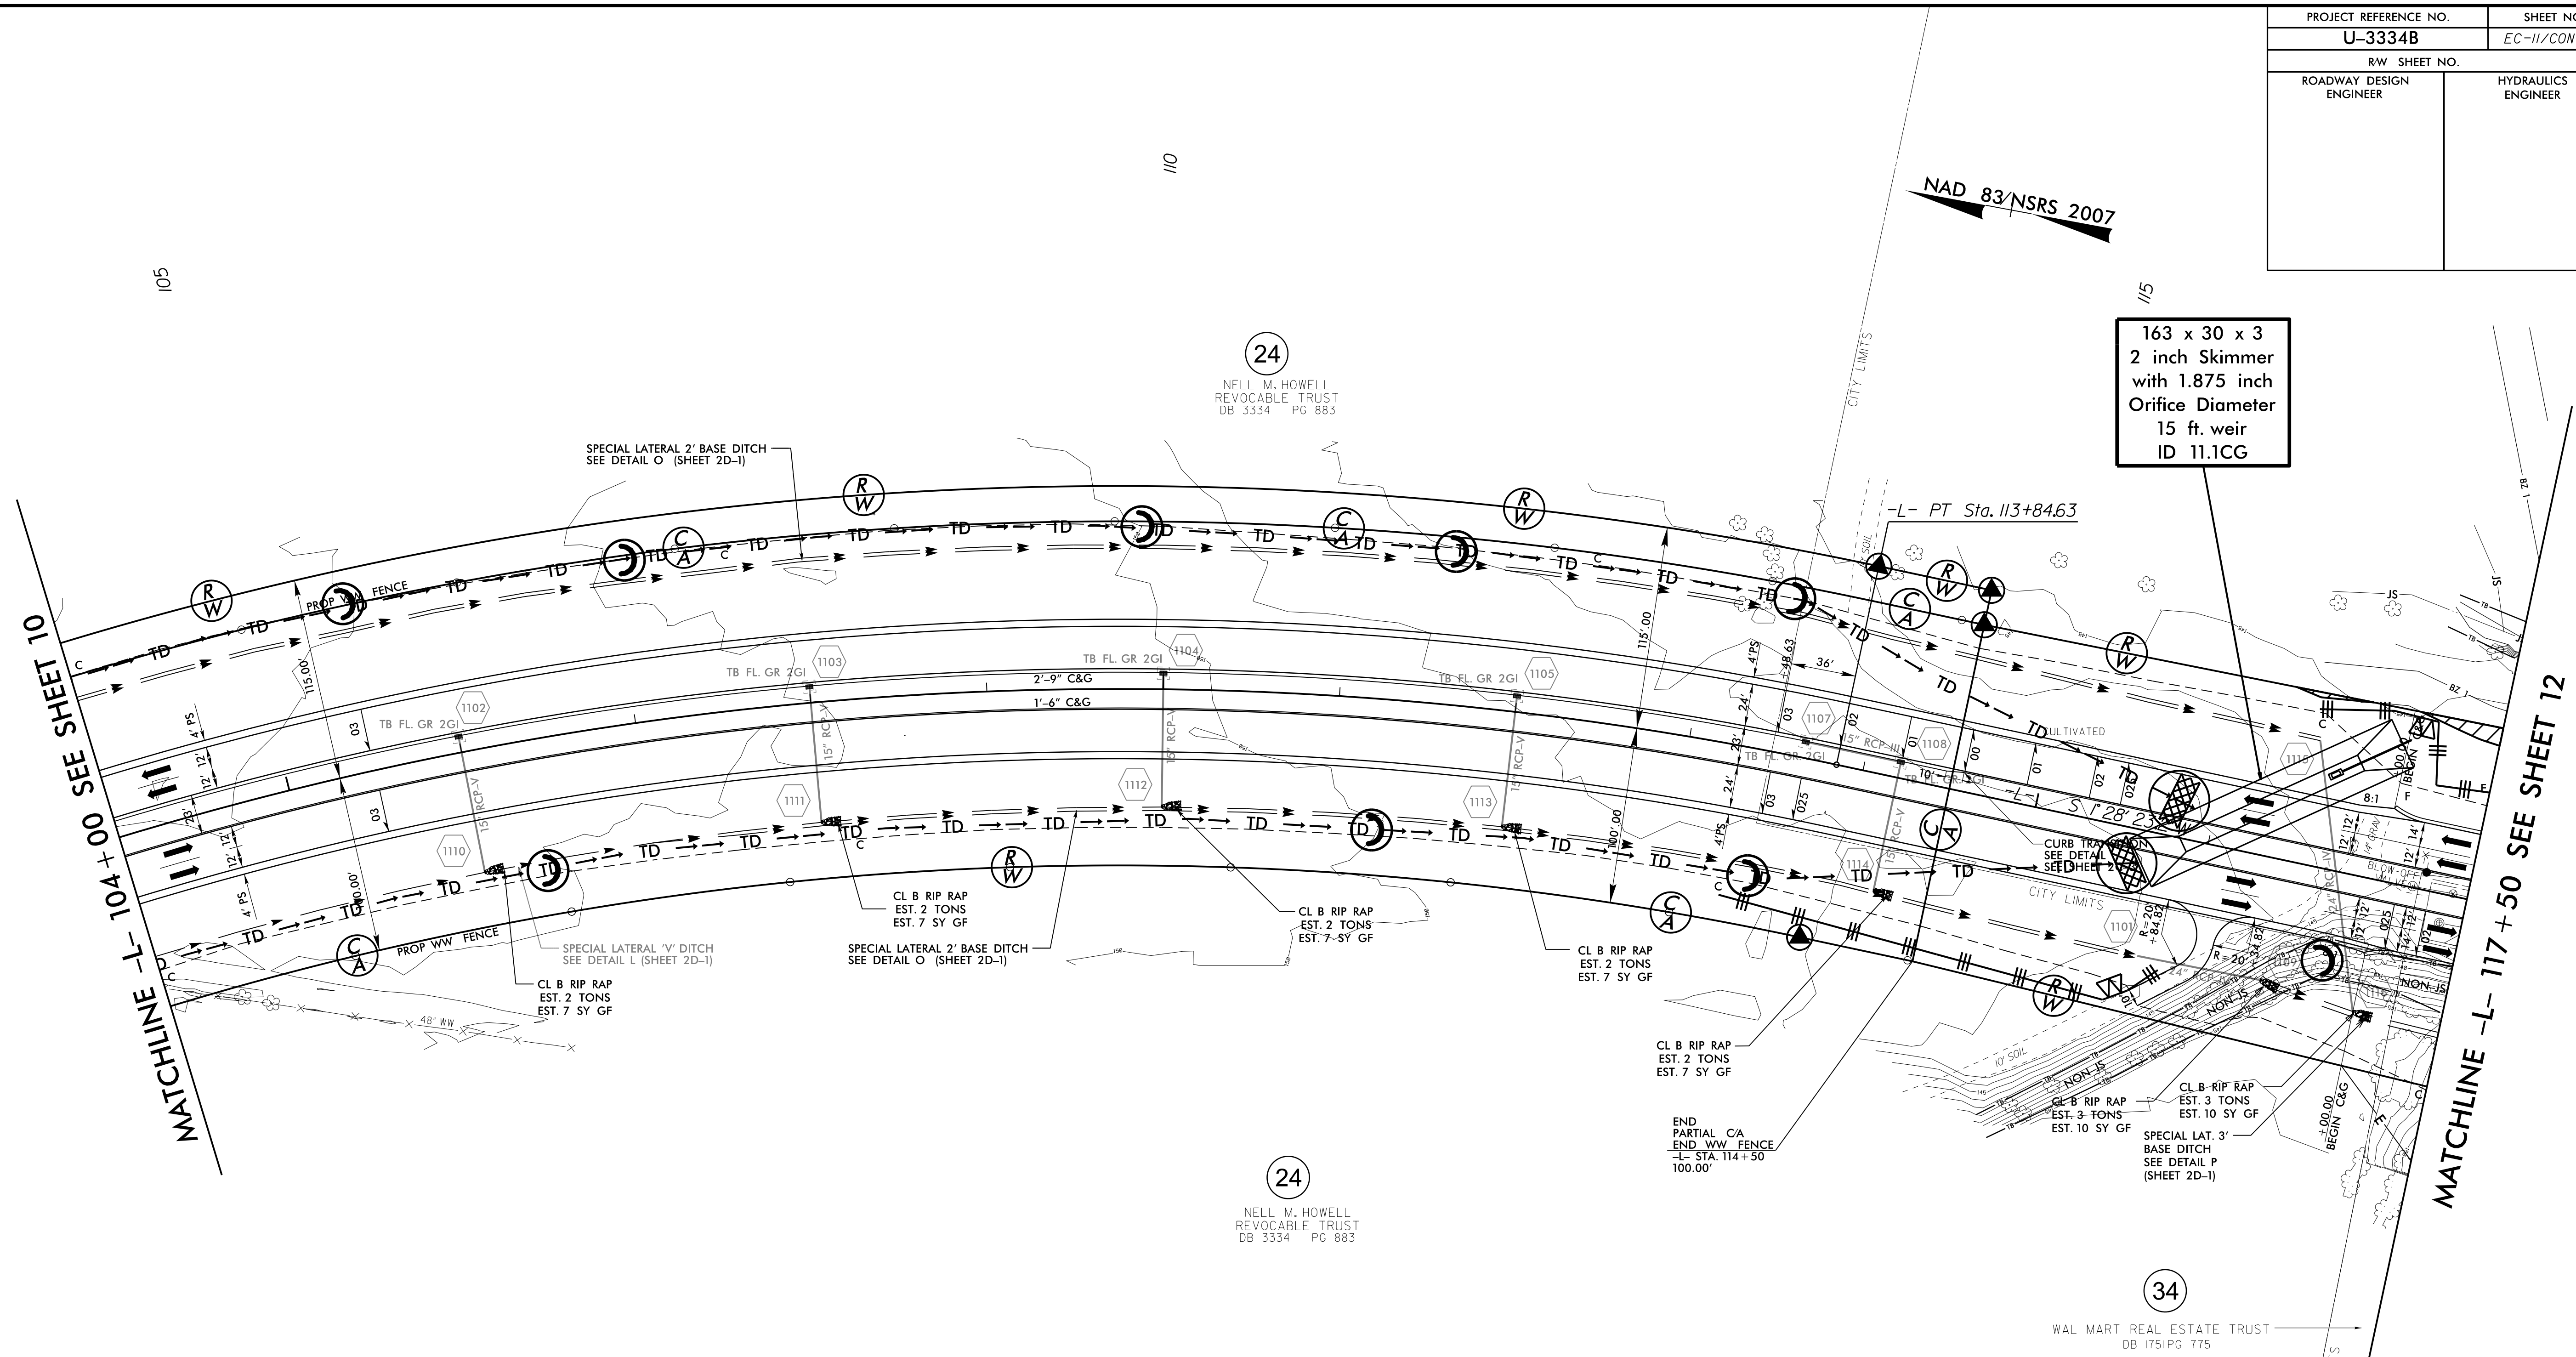

24
NELL M. HOWELL
REVOCABLE TRUST
DB 3334 PG 883

24
NELL M. HOWELL
REVOCABLE TRUST
DB 3334 PG 883

34
WAL MART REAL ESTATE TRUST
DB 1751 PG 775

 ENVIRONMENTALLY SENSITIVE AREA
SEE PROJECT SPECIAL PROVISIONS

CLEARING AND GRUBBING
EROSION CONTROL FOR
CONSTRUCTION SHEET 11

NOTE:
PLACE TEMPORARY ROCK SEDIMENT DAMS TYPE - B
AND TEMPORARY ROCK SILT CHECKS TYPE - A AT
DRAINAGE OUTLETS.

8/17/99

23-SEP-2017 14:24
R:\Projects\U-3334B-EC.psh.s11.dgn
REVISED