


PROJECT REFERENCE NO.	SHEET NO.
U-3334B	EC-19/CONST.B
RW SHEET NO.	
ROADWAY DESIGN ENGINEER	HYDRAULICS ENGINEER

Place Matting for Erosion Control on Slopes Adjacent to Permitted Wetlands as Work Allows.

NAD 83/NSRS 2007

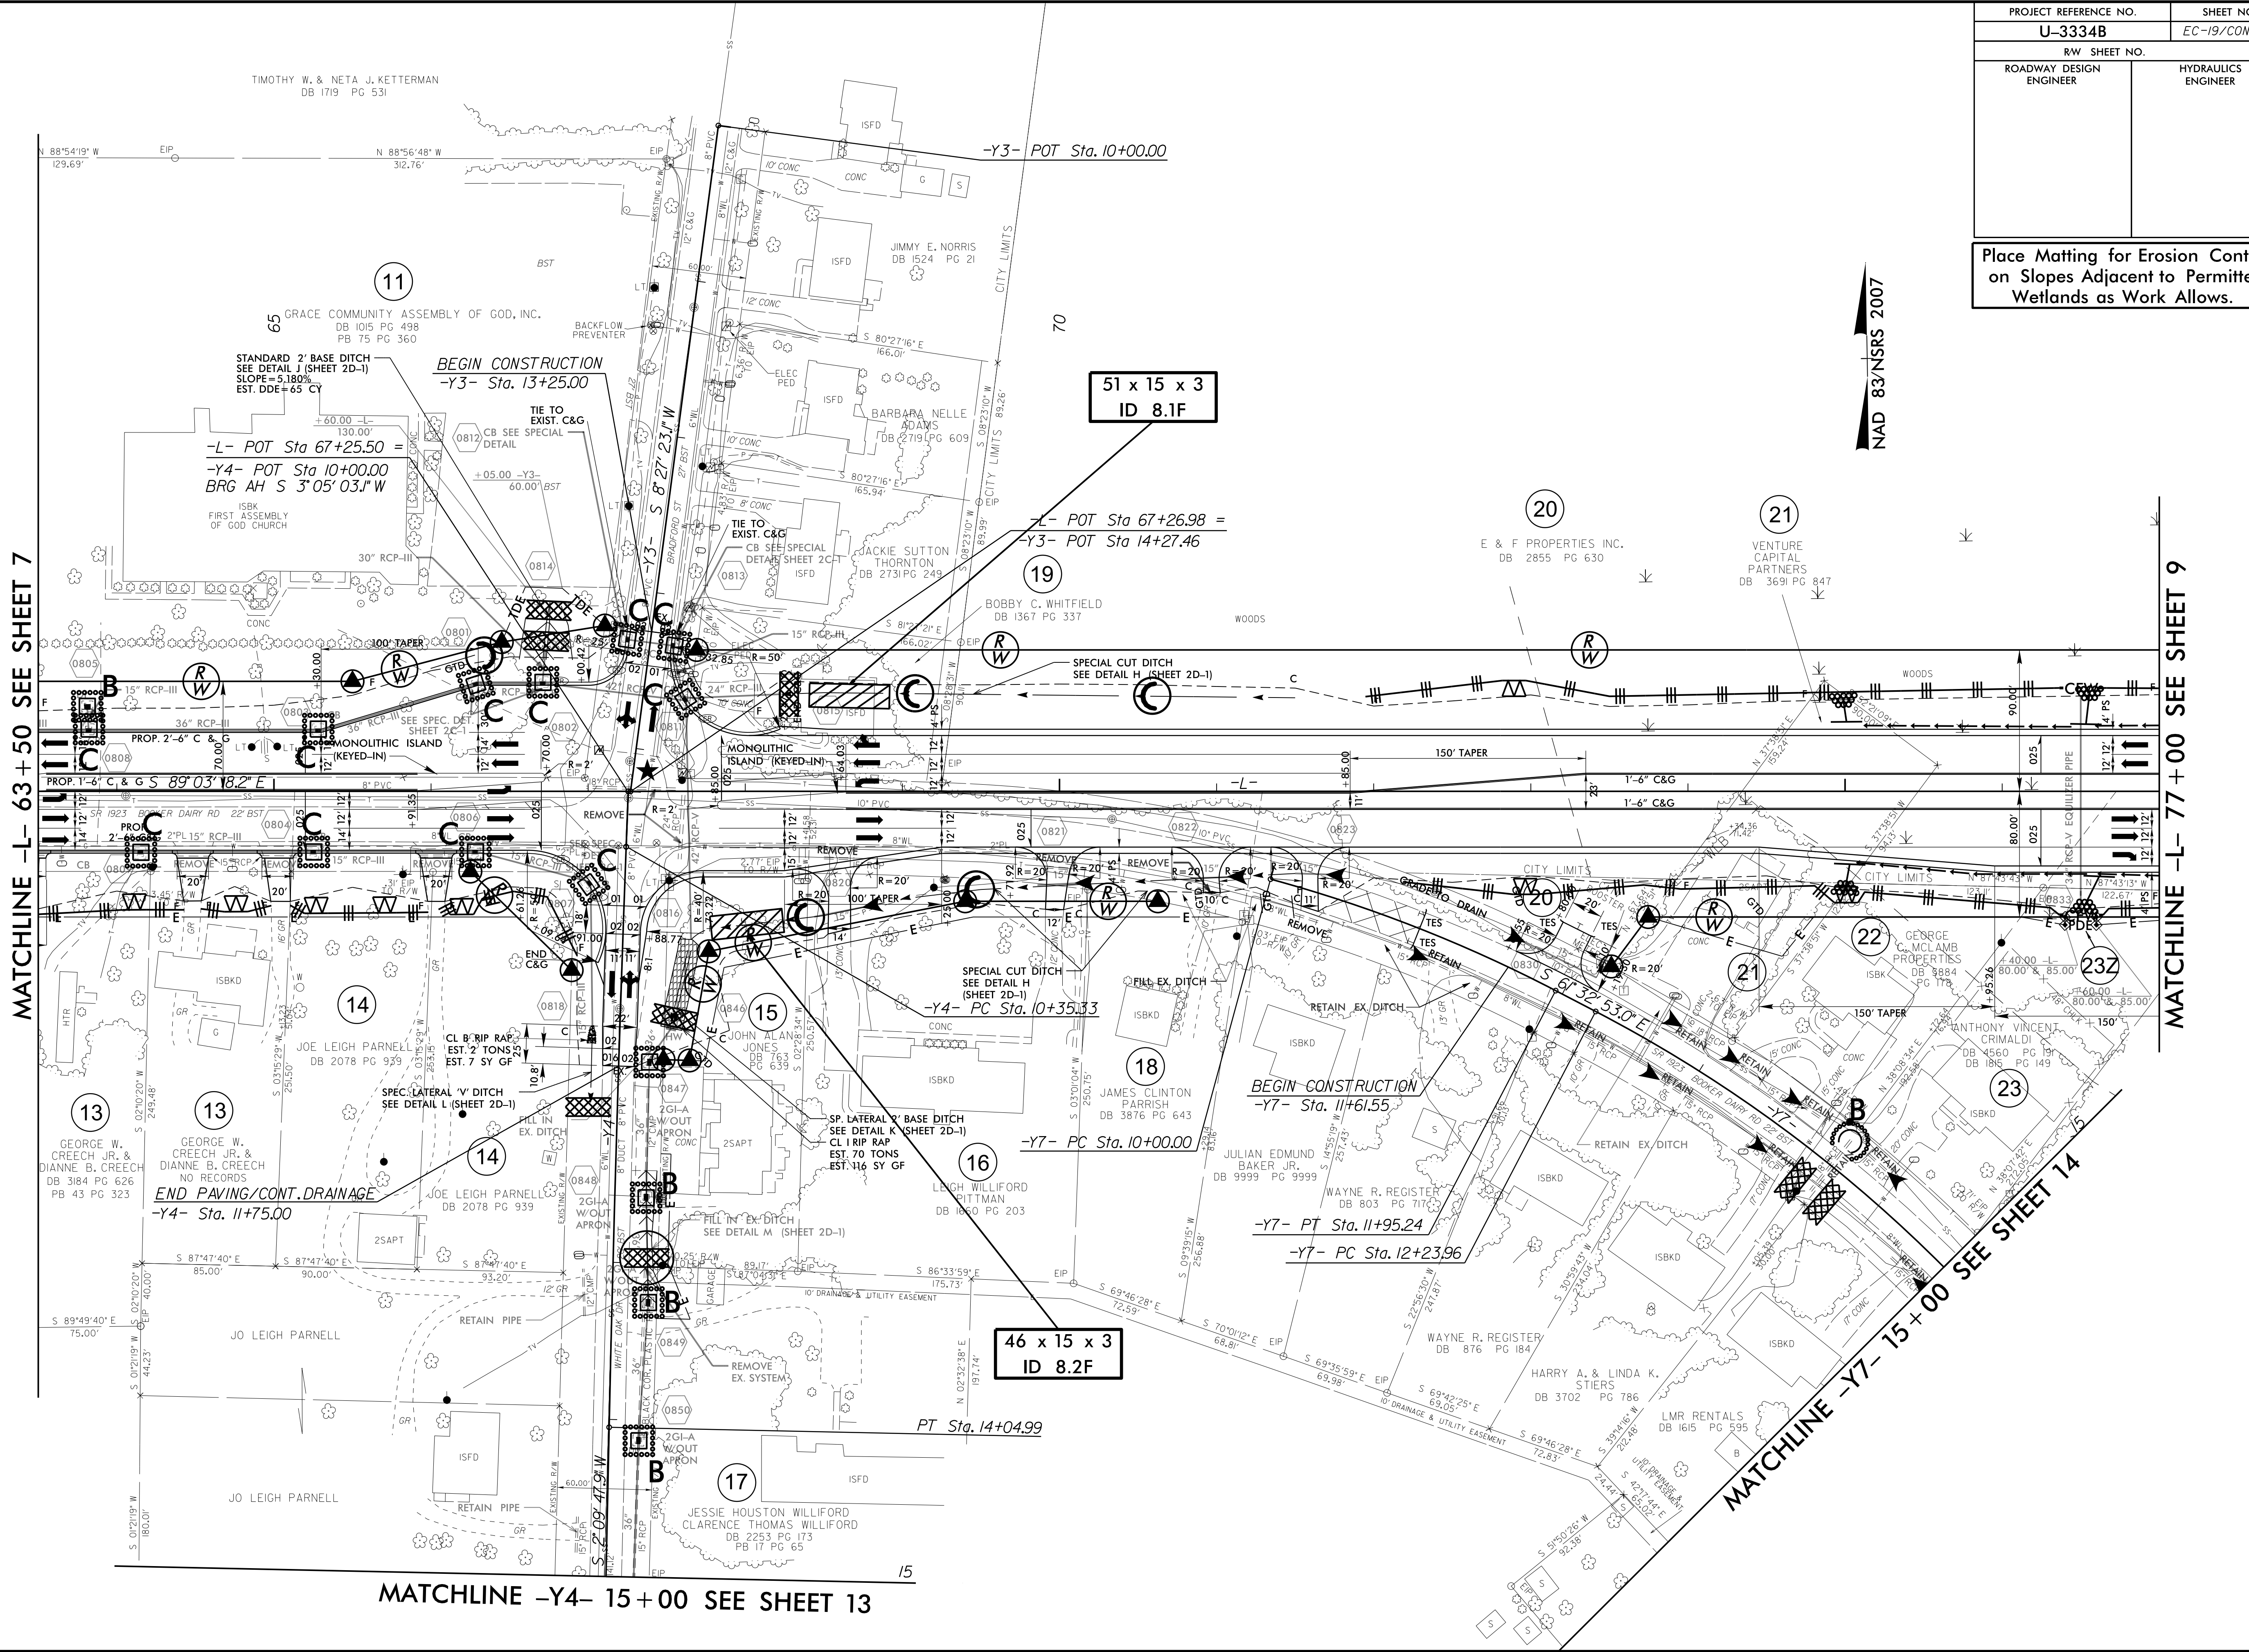

51 x 15 x 3
ID 8.1F

46 x 15 x 3
ID 8.2F

MATCHLINE -L- 63+50 SEE SHEET 7

MATCHLINE -L- 77+00 SEE SHEET 9

MATCHLINE -Y4- 15+00 SEE SHEET 13

8/17/99
23-SEP-2017 14:11
D:\as197\U-3334B-EC.upsh.s8.dgn
REVISION: 1416