
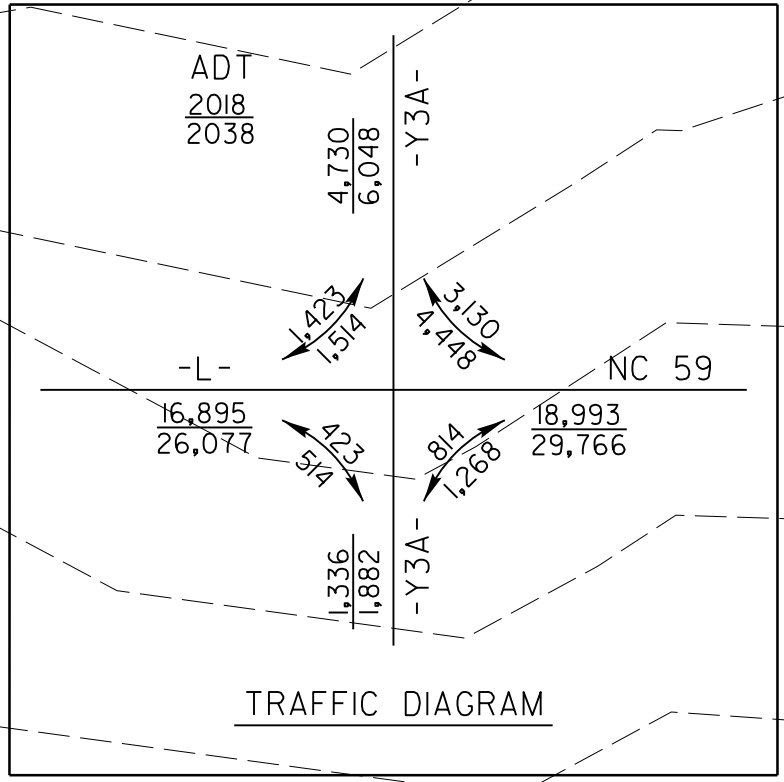


PROJECT REFERENCE NO.	SHEET NO.
B-4491	EC-6/CONST.6
RW SHEET NO.	
ROADWAY DESIGN ENGINEER	HYDRAULICS ENGINEER

CLEARING AND GRUBBING EROSION CONTROL FOR CONSTRUCTION SHEET 6

NOTE: PERIMETER EROSION CONTROL MEASURES SHALL BE INSTALLED DURING CLEARING AND GRUBBING PHASE.

NAD 83 / NA 2011

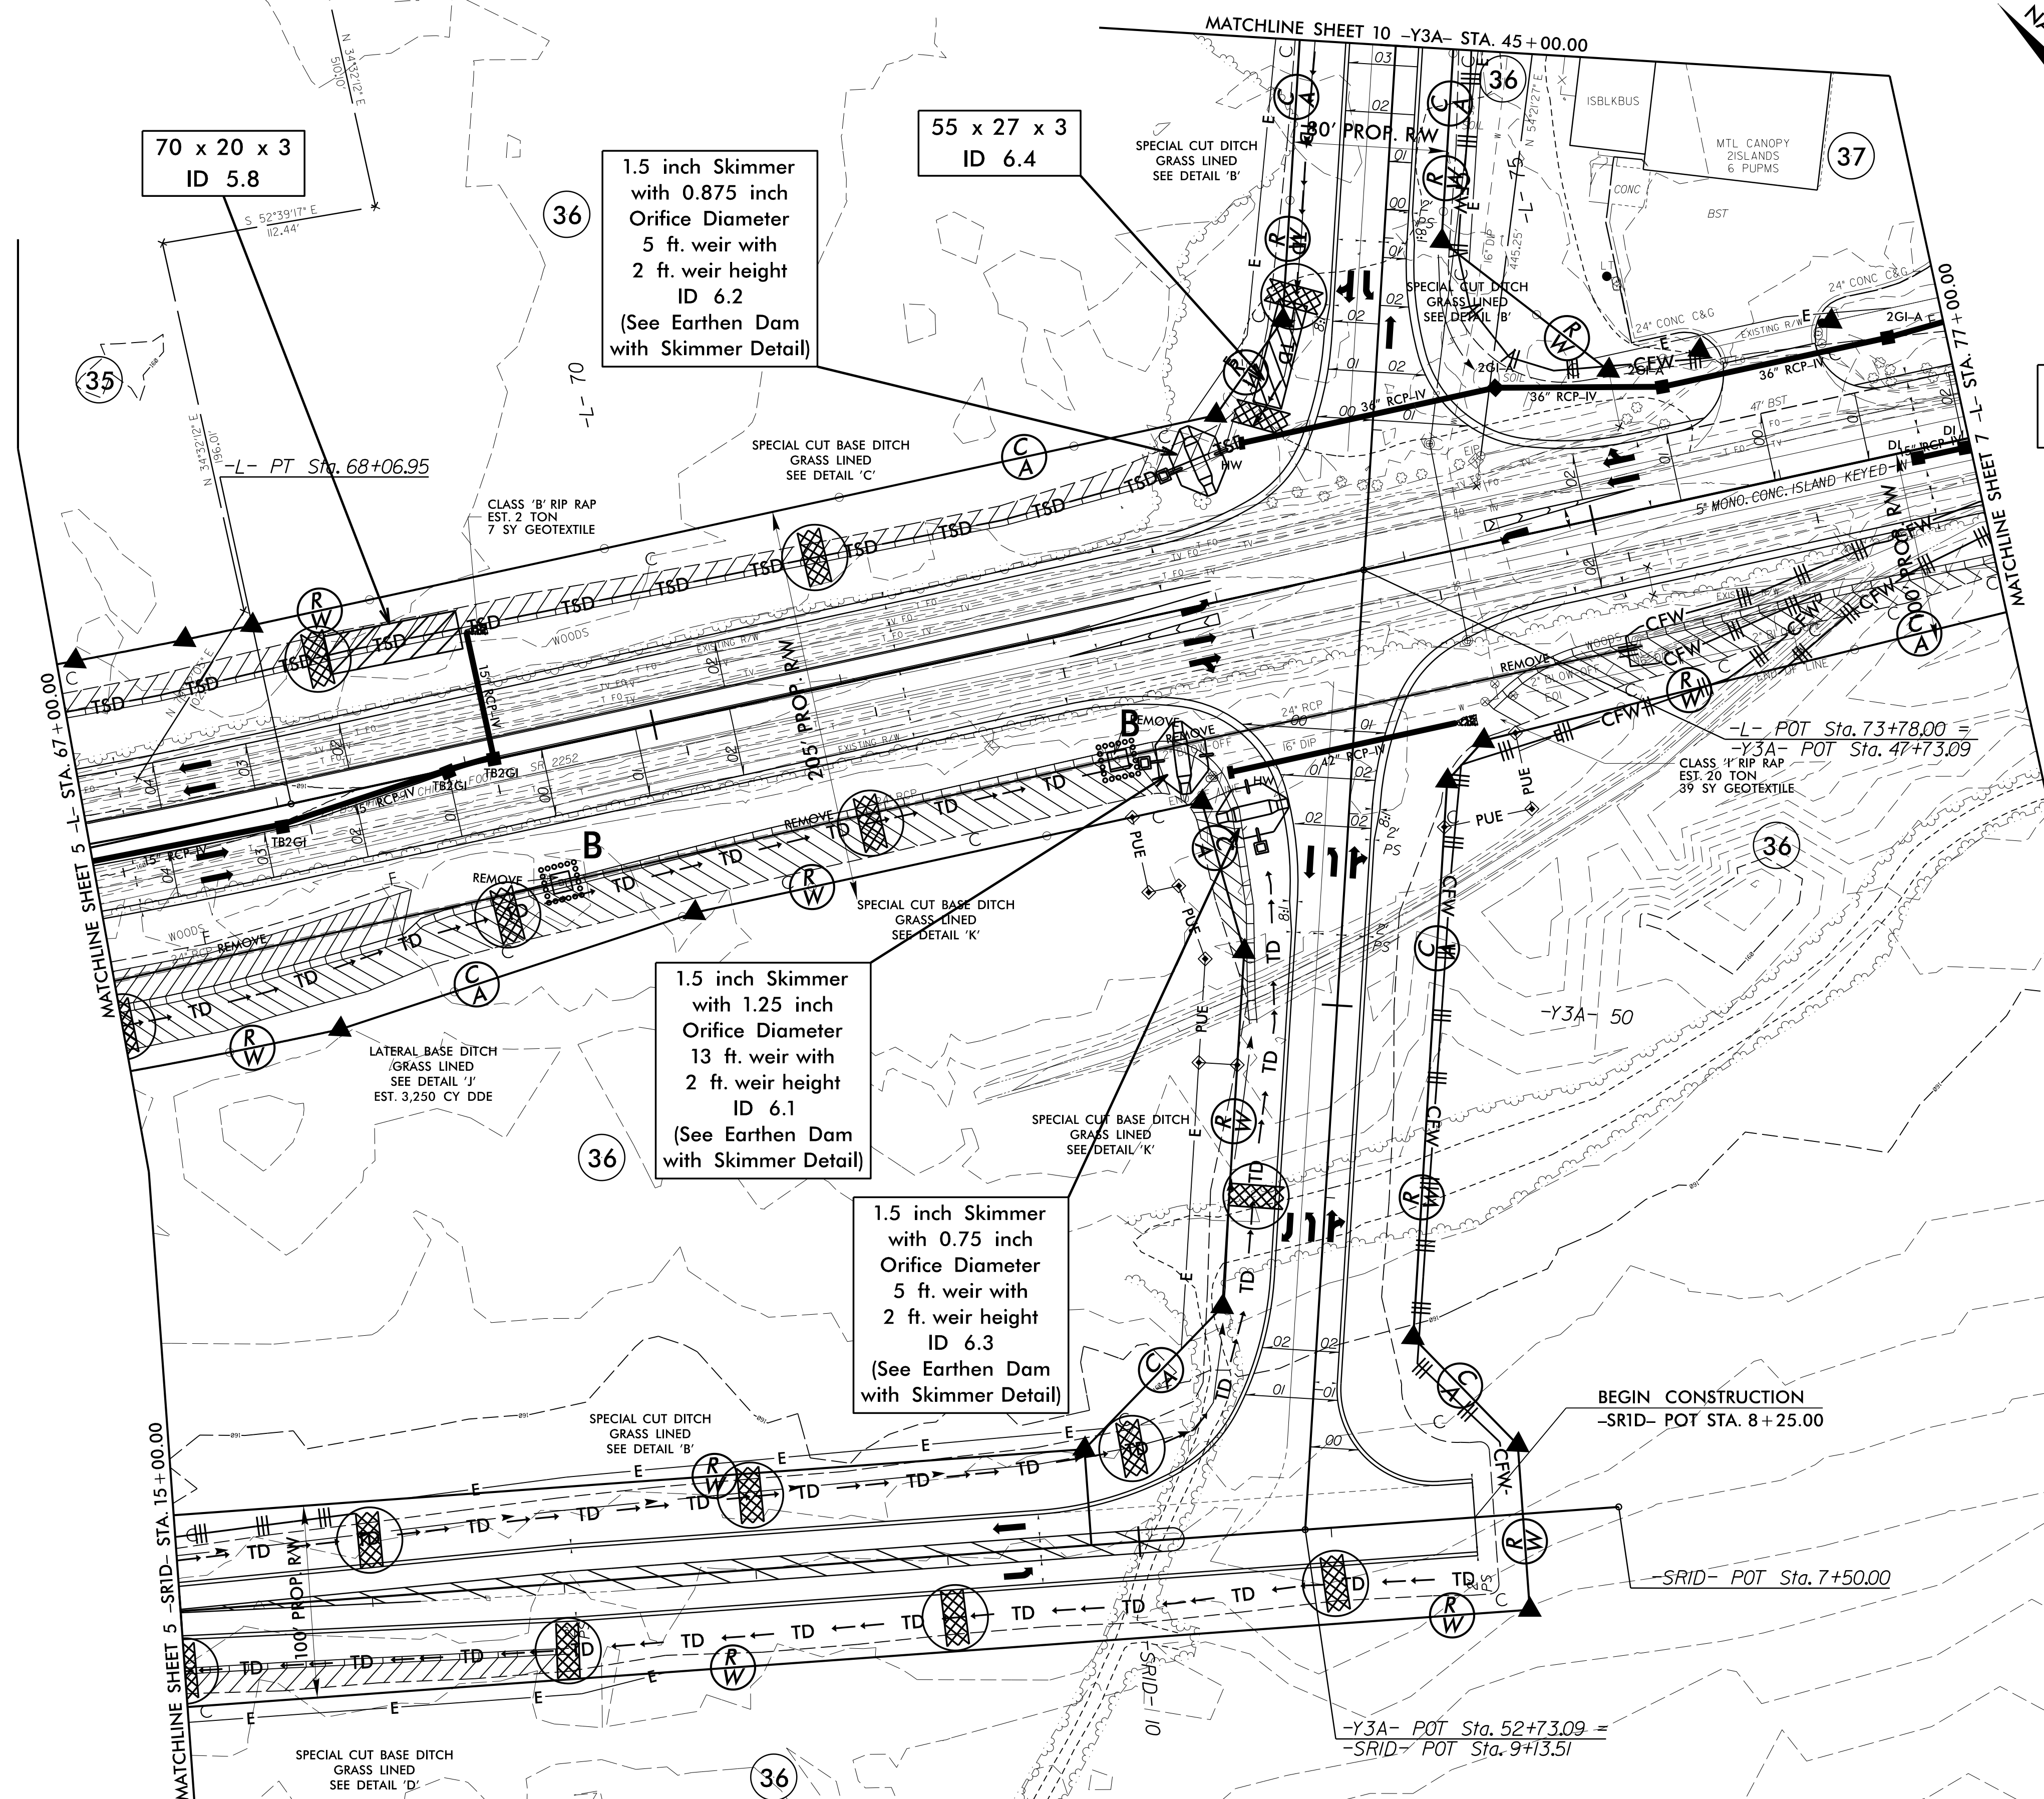

- NOTES:
- (1) SEE SHEET 12 FOR -L- PROFILE
 - (2) SEE SHEETS 15 & 16 FOR -Y3A- PROFILE
 - (3) SEE SHEET 20 FOR -SRID- PROFILE
 - (4) USE R=10' FOR ALL DRIVEWAYS UNLESS SHOWN OTHERWISE
 - (5) SEE SHEET 2D-1 FOR DRAINAGE DETAILS

8.17.99