
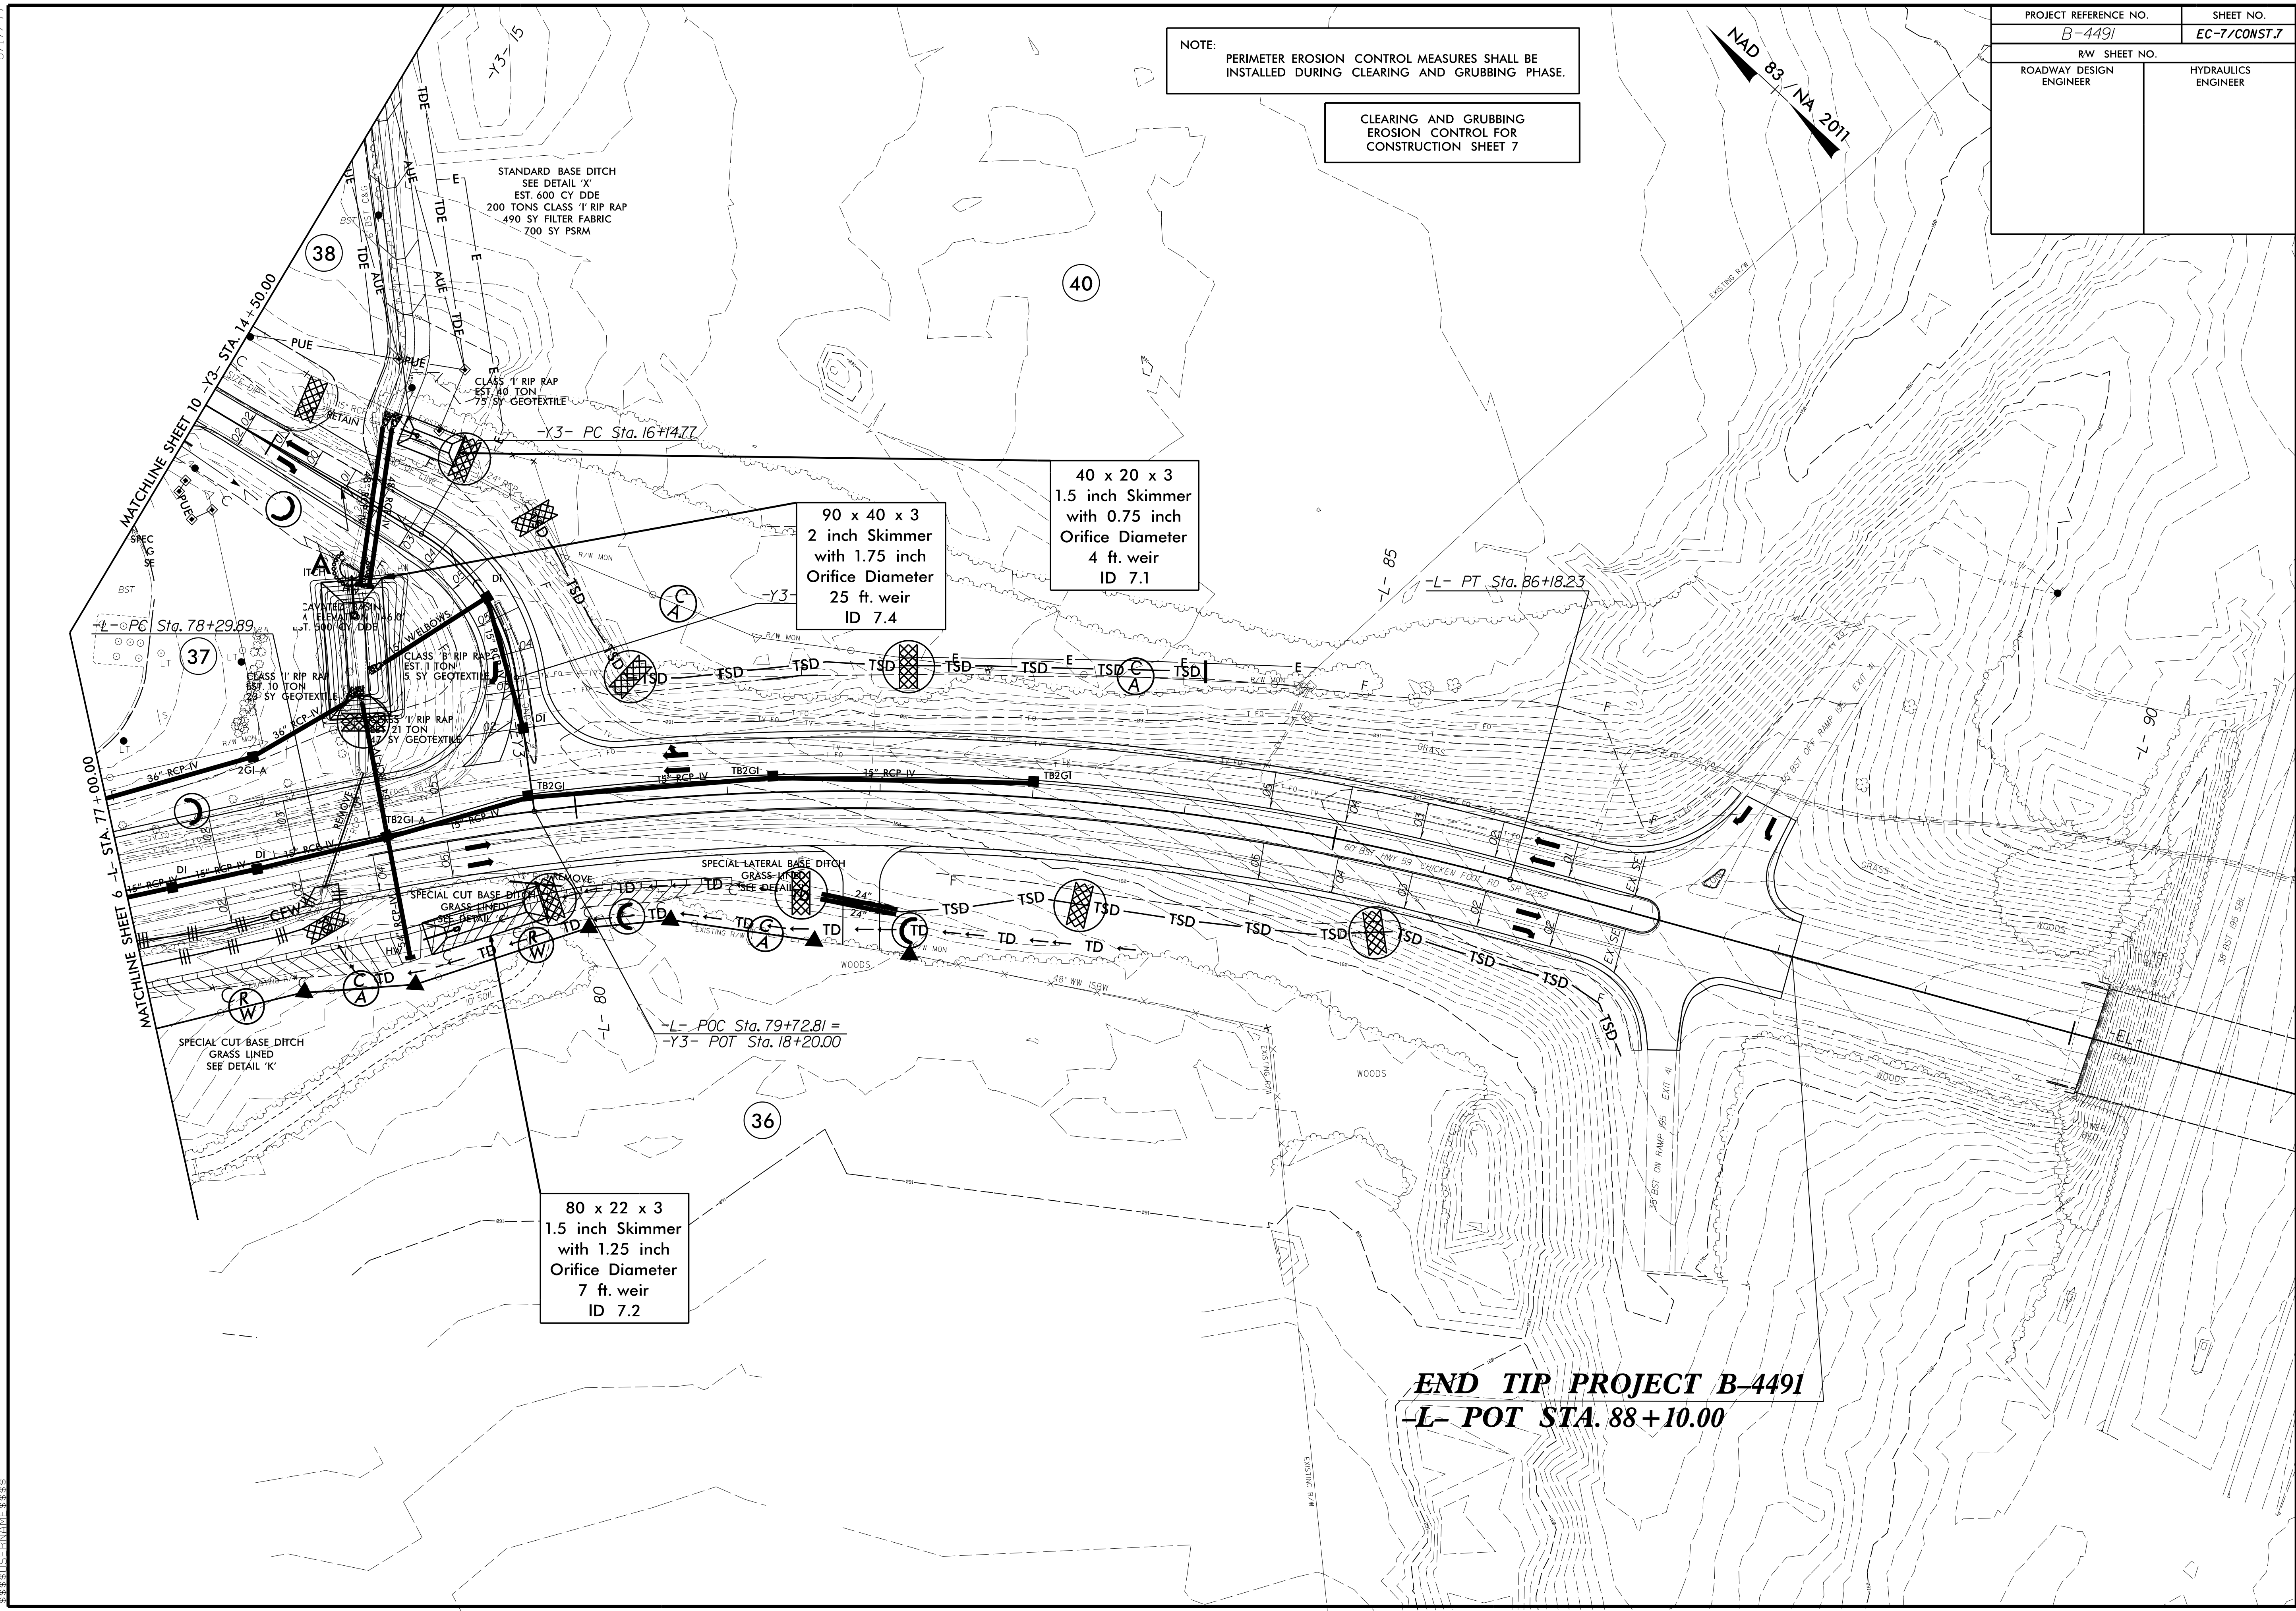


PROJECT REFERENCE NO.	SHEET NO.
B-4491	EC-7/CONST.7
RW SHEET NO.	
ROADWAY DESIGN ENGINEER	HYDRAULICS ENGINEER

NOTE: PERIMETER EROSION CONTROL MEASURES SHALL BE INSTALLED DURING CLEARING AND GRUBBING PHASE.

CLEARING AND GRUBBING EROSION CONTROL FOR CONSTRUCTION SHEET 7

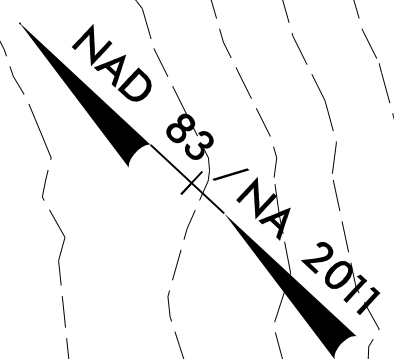

**END TIP PROJECT B-4491**  
**-L- POT STA. 88+10.00**

8.17/99