

Std. #	Description	Symbol
1605.01	Temporary Silt Fence	
1606.01	Special Sediment Control Fence	▲▲▲▲▲▲▲▲
1630.05	Temporary Diversion	→ TD →
1630.06	Special Stilling Basin	□
1632.03	Rock Inlet Sediment Trap Type C	□
1633.01	Temporary Rock Silt Check Type-A	▨
	Temporary Rock Silt Check Type-A with Matting and Polyacrylamide (PAM)	▨
1633.02	Temporary Rock Silt Check Type-B	▶

Description	Symbol
Skimmer Basin	□
Tree Protection Fence	- TPF -
Sediment Basin Emergency Spillway	→ →
Concrete Washout Structure	□
Temporary Gravel Construction Entrance	▨
Coffer Dam/ Impervious Dike	—
Clean Water Diversion	— CWD —
Construction Limit	C F
Limits of Disturbance (Shaded)	■

ENVIRONMENTALLY SENSITIVE AREA
SEE PROJECT SPECIAL PROVISIONS

CLEARING AND GRUBBING
EROSION CONTROL FOR
CONSTRUCTION SHEET 10

Kimley»Horn


P.O. BOX 33068
RALEIGH, N.C. 27636-3068

RIGHT-OF-WAY REV.

CONST. REV.

PROJECT REFERENCE NO.	SHEET NO.
U-5828	EC-8
RW SHEET NO. 10	

NAD 83 / NA 2011

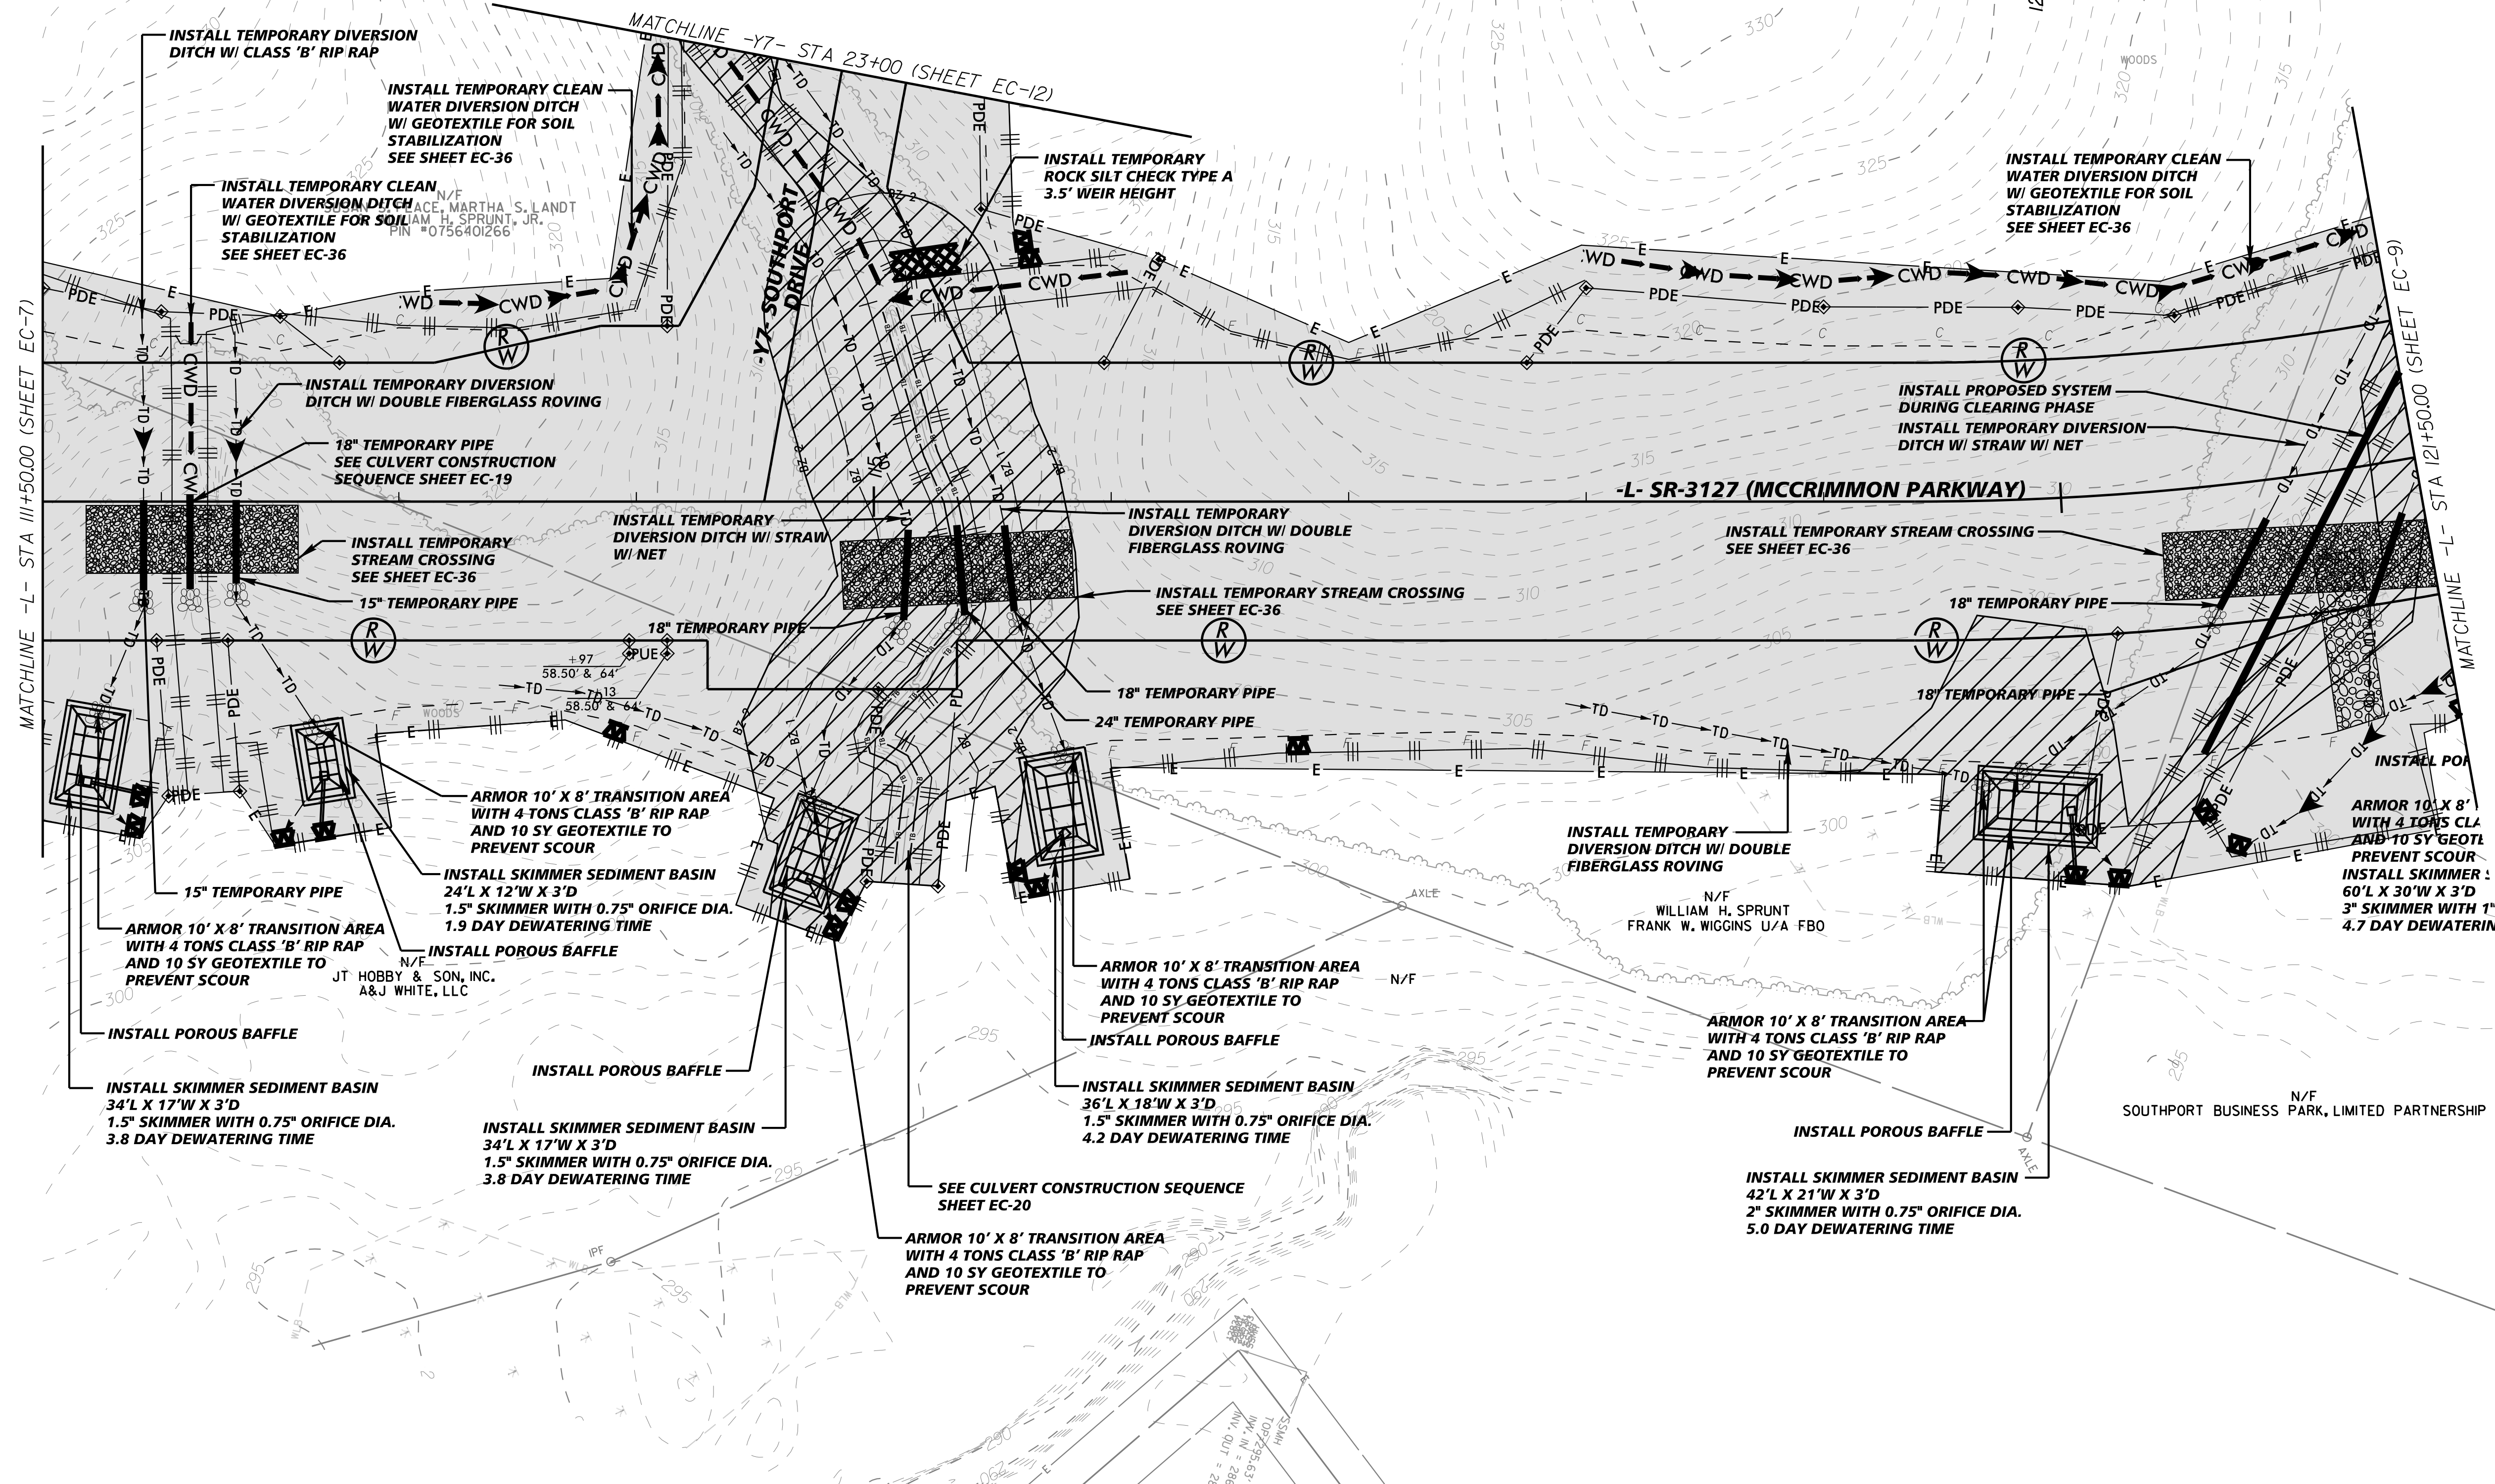

K:\RAL_Roadway\012108004 - McCrimmon Parkway\Phase I\Plan\Plan Sheets\U5828_rdy_psh_EC8.dgn

1/31/2018