
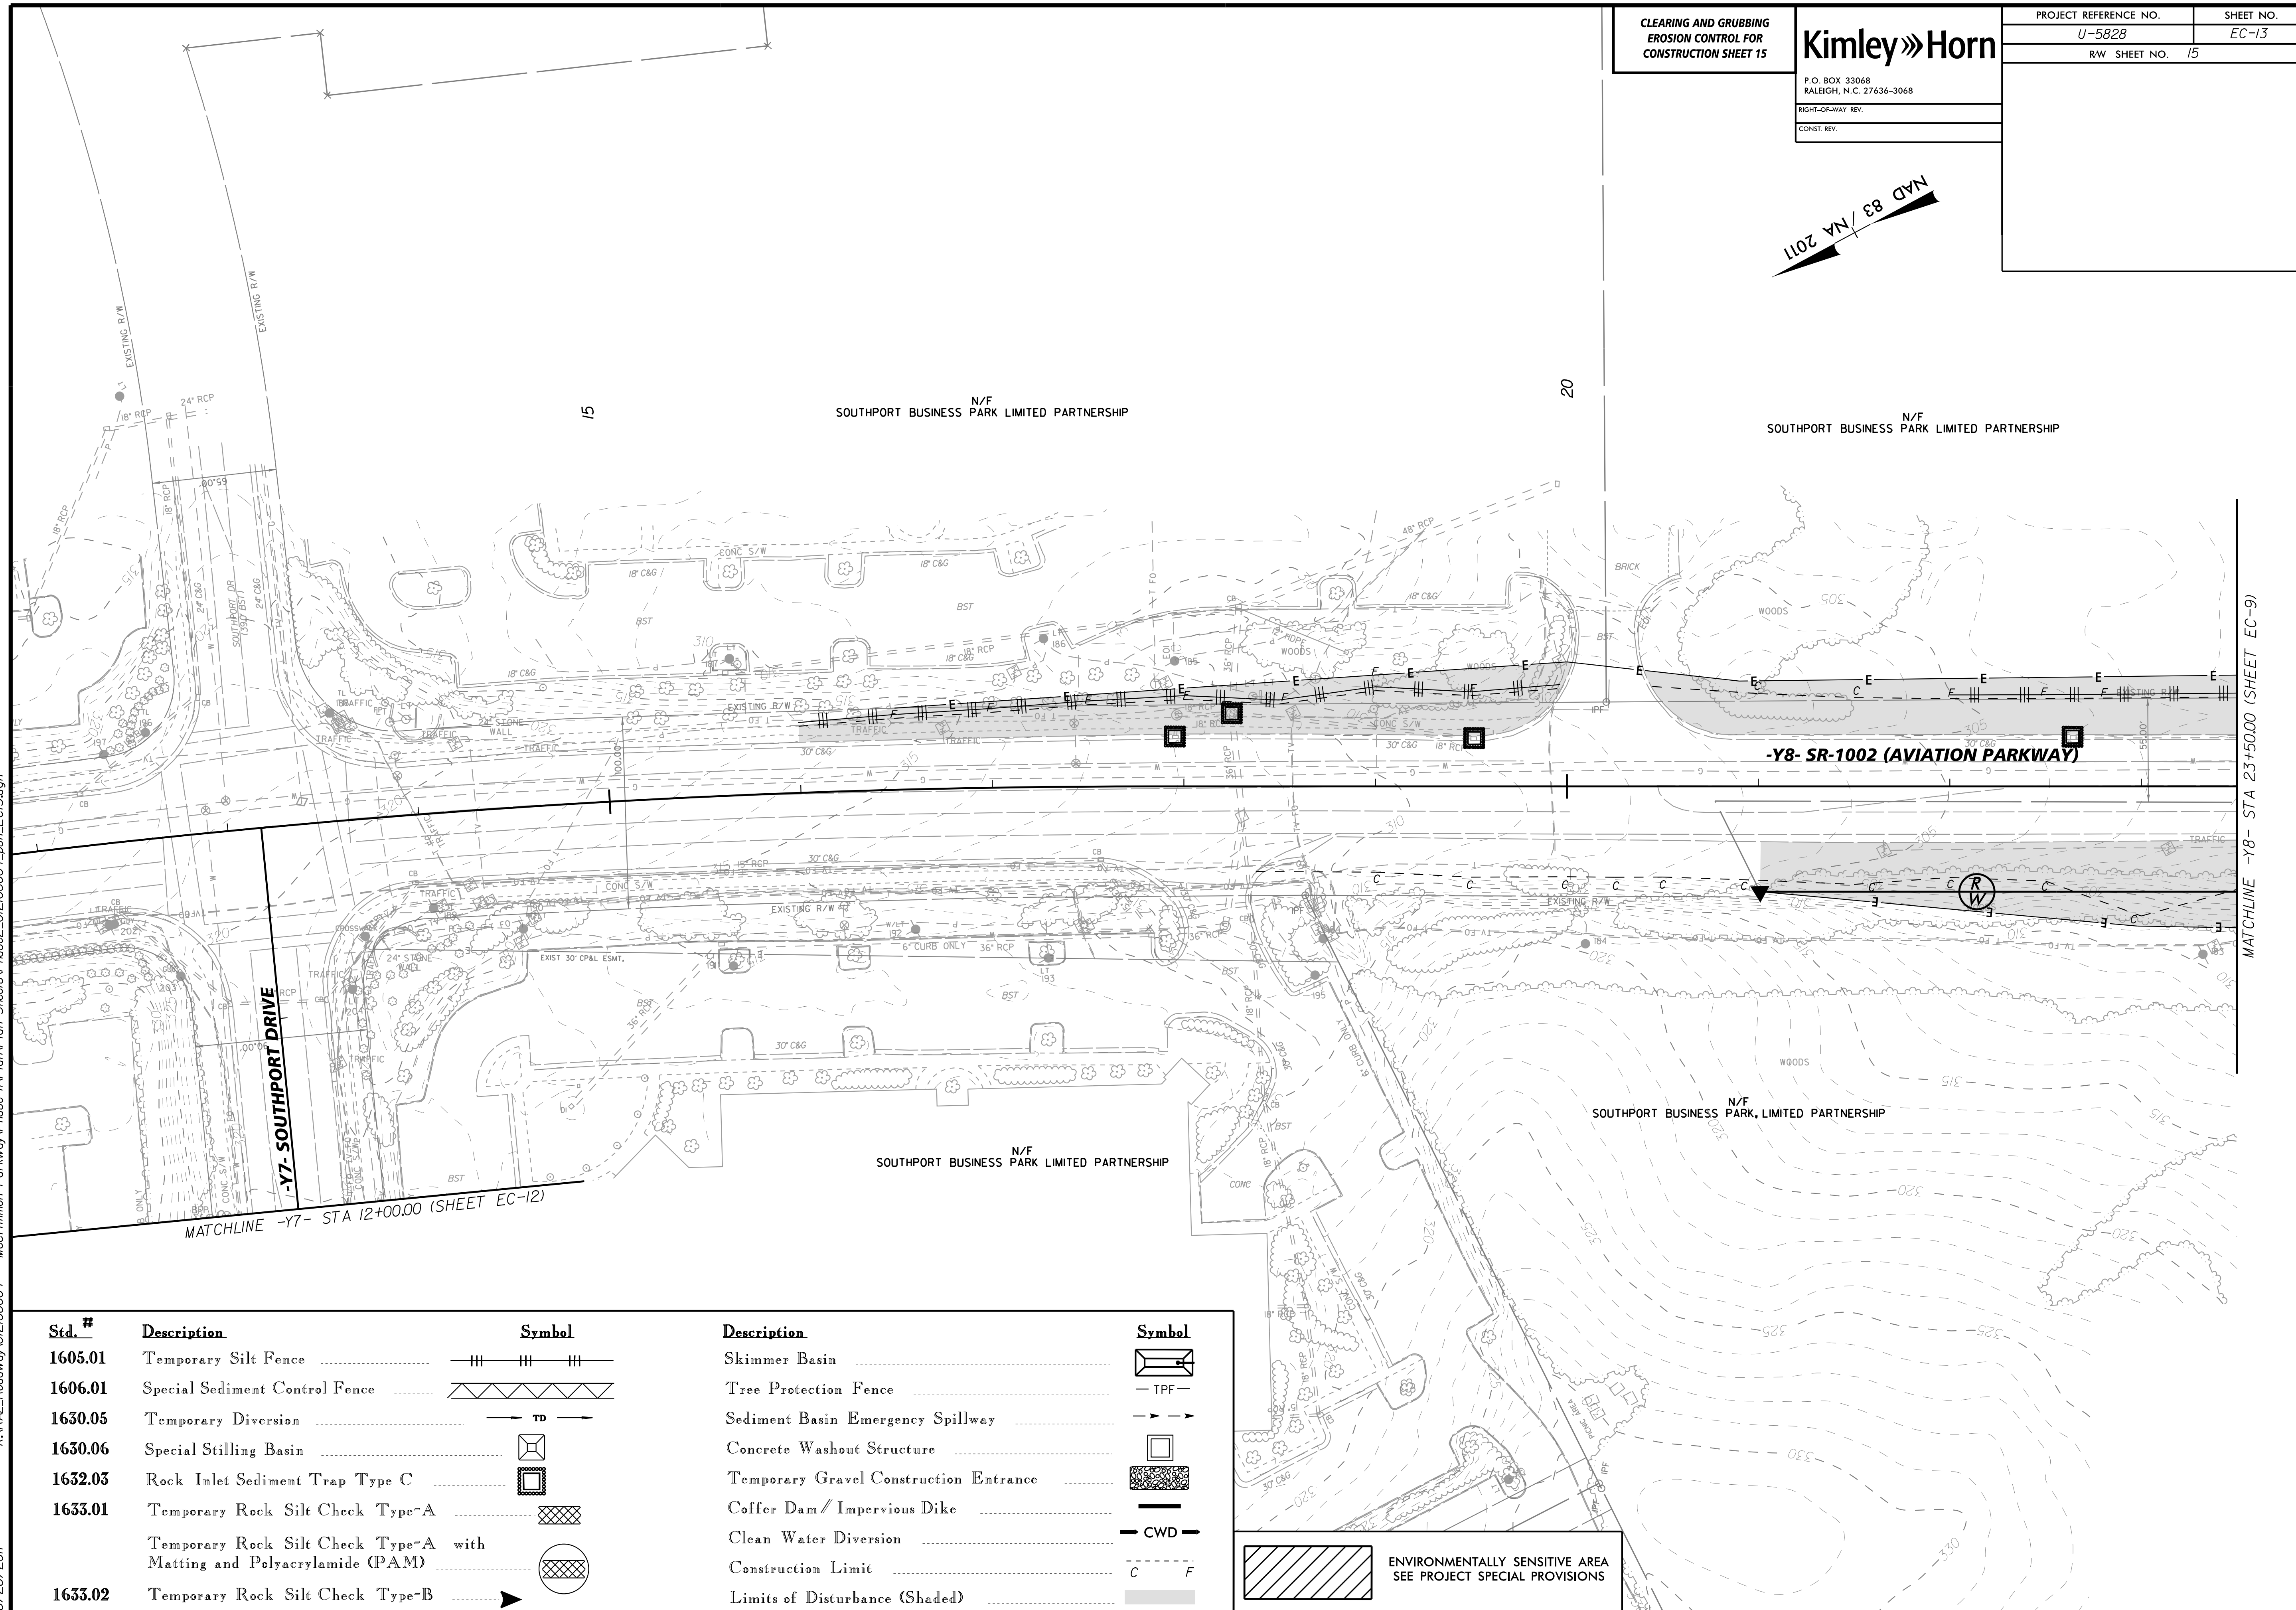


CLEARING AND GRUBBING  
EROSION CONTROL FOR  
CONSTRUCTION SHEET 15

**Kimley»Horn**

P.O. BOX 33068  
RALEIGH, N.C. 27636-3068  
RIGHT-OF-WAY REV.  
CONST. REV.

PROJECT REFERENCE NO.	SHEET NO.
U-5828	EC-13
RW SHEET NO. 15	

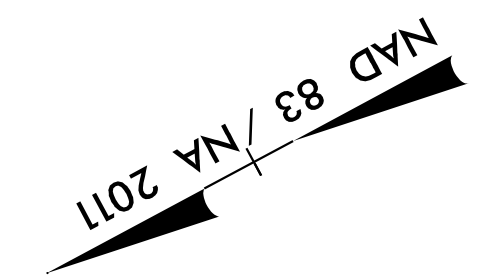

Std. #	Description	Symbol	Description	Symbol
1605.01	Temporary Silt Fence		Skimmer Basin	
1606.01	Special Sediment Control Fence	▤ ▤ ▤ ▤ ▤	Tree Protection Fence	- TPF -
1630.05	Temporary Diversion	→ TD →	Sediment Basin Emergency Spillway	→ → →
1630.06	Special Stilling Basin		Concrete Washout Structure	
1632.03	Rock Inlet Sediment Trap Type C		Temporary Gravel Construction Entrance	
1633.01	Temporary Rock Silt Check Type-A		Coffer Dam / Impervious Dike	—
	Temporary Rock Silt Check Type-A with Matting and Polyacrylamide (PAM)		Clean Water Diversion	- CWD -
1633.02	Temporary Rock Silt Check Type-B		Construction Limit	C F
			Limits of Disturbance (Shaded)	

ENVIRONMENTALLY SENSITIVE AREA  
SEE PROJECT SPECIAL PROVISIONS

K:\RAL\_Roadway\012108004 - McCrimmon Parkway\Phase I\Plan\Plan Sheets\Phase2\_012108004\_psi\_EC13.dgn 8/28/2017