

PROJECT REFERENCE NO.	SHEET NO.
R-2501C	EC-06/CONST.6
RW SHEET NO.	
ROADWAY DESIGN ENGINEER	HYDRAULICS ENGINEER







26 x 13 x 3
5 ft. weir
(See Infiltration
Basin Detail)
ID 6.1

56 x 28 x 3
20 ft. weir
(See Infiltration
Basin Detail)
ID 6.2

50 x 25 x 3
17 ft. weir
(See Infiltration
Basin Detail)
ID 6.3

MATCHLINE -L- STA 1159+50.00 SEE SHEET No. 5

MATCHLINE -L- STA 1173+00.00 SEE SHEET No. 7

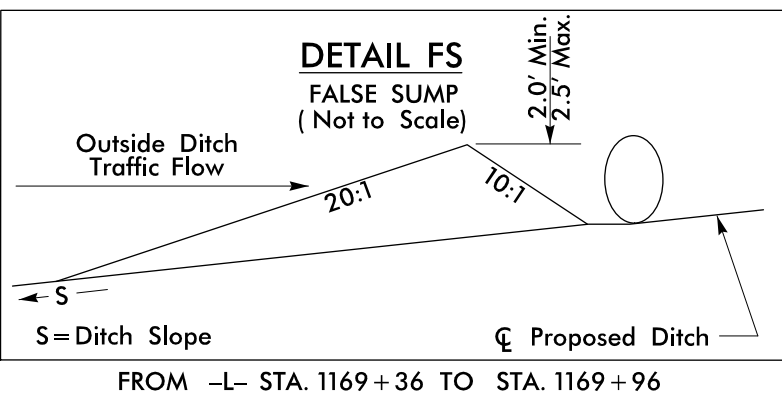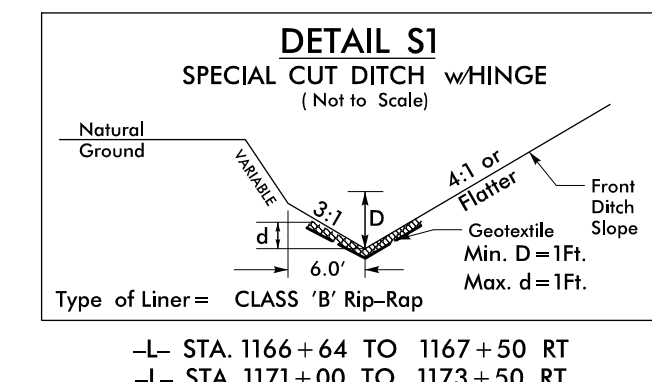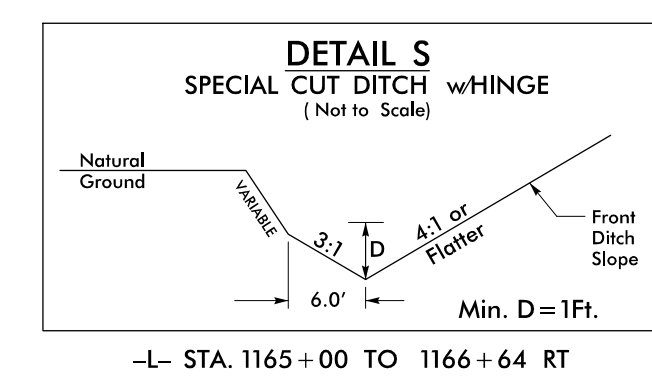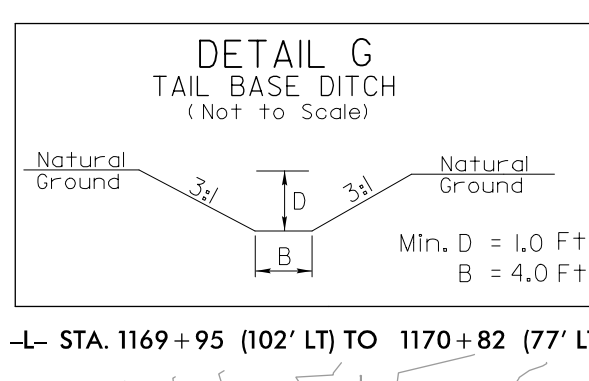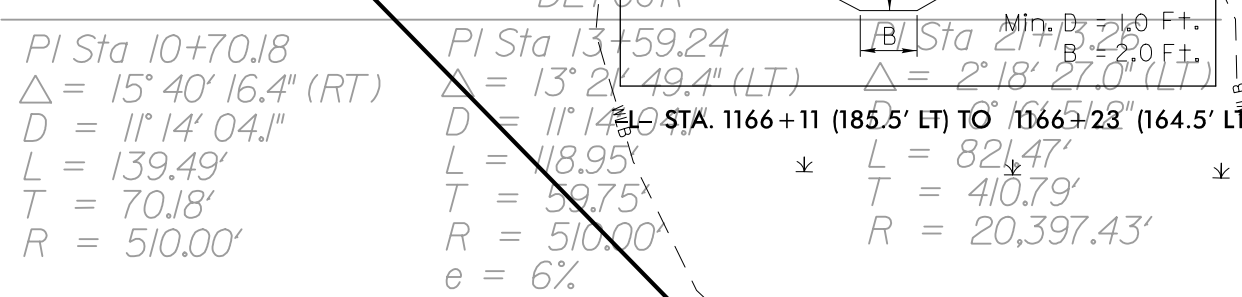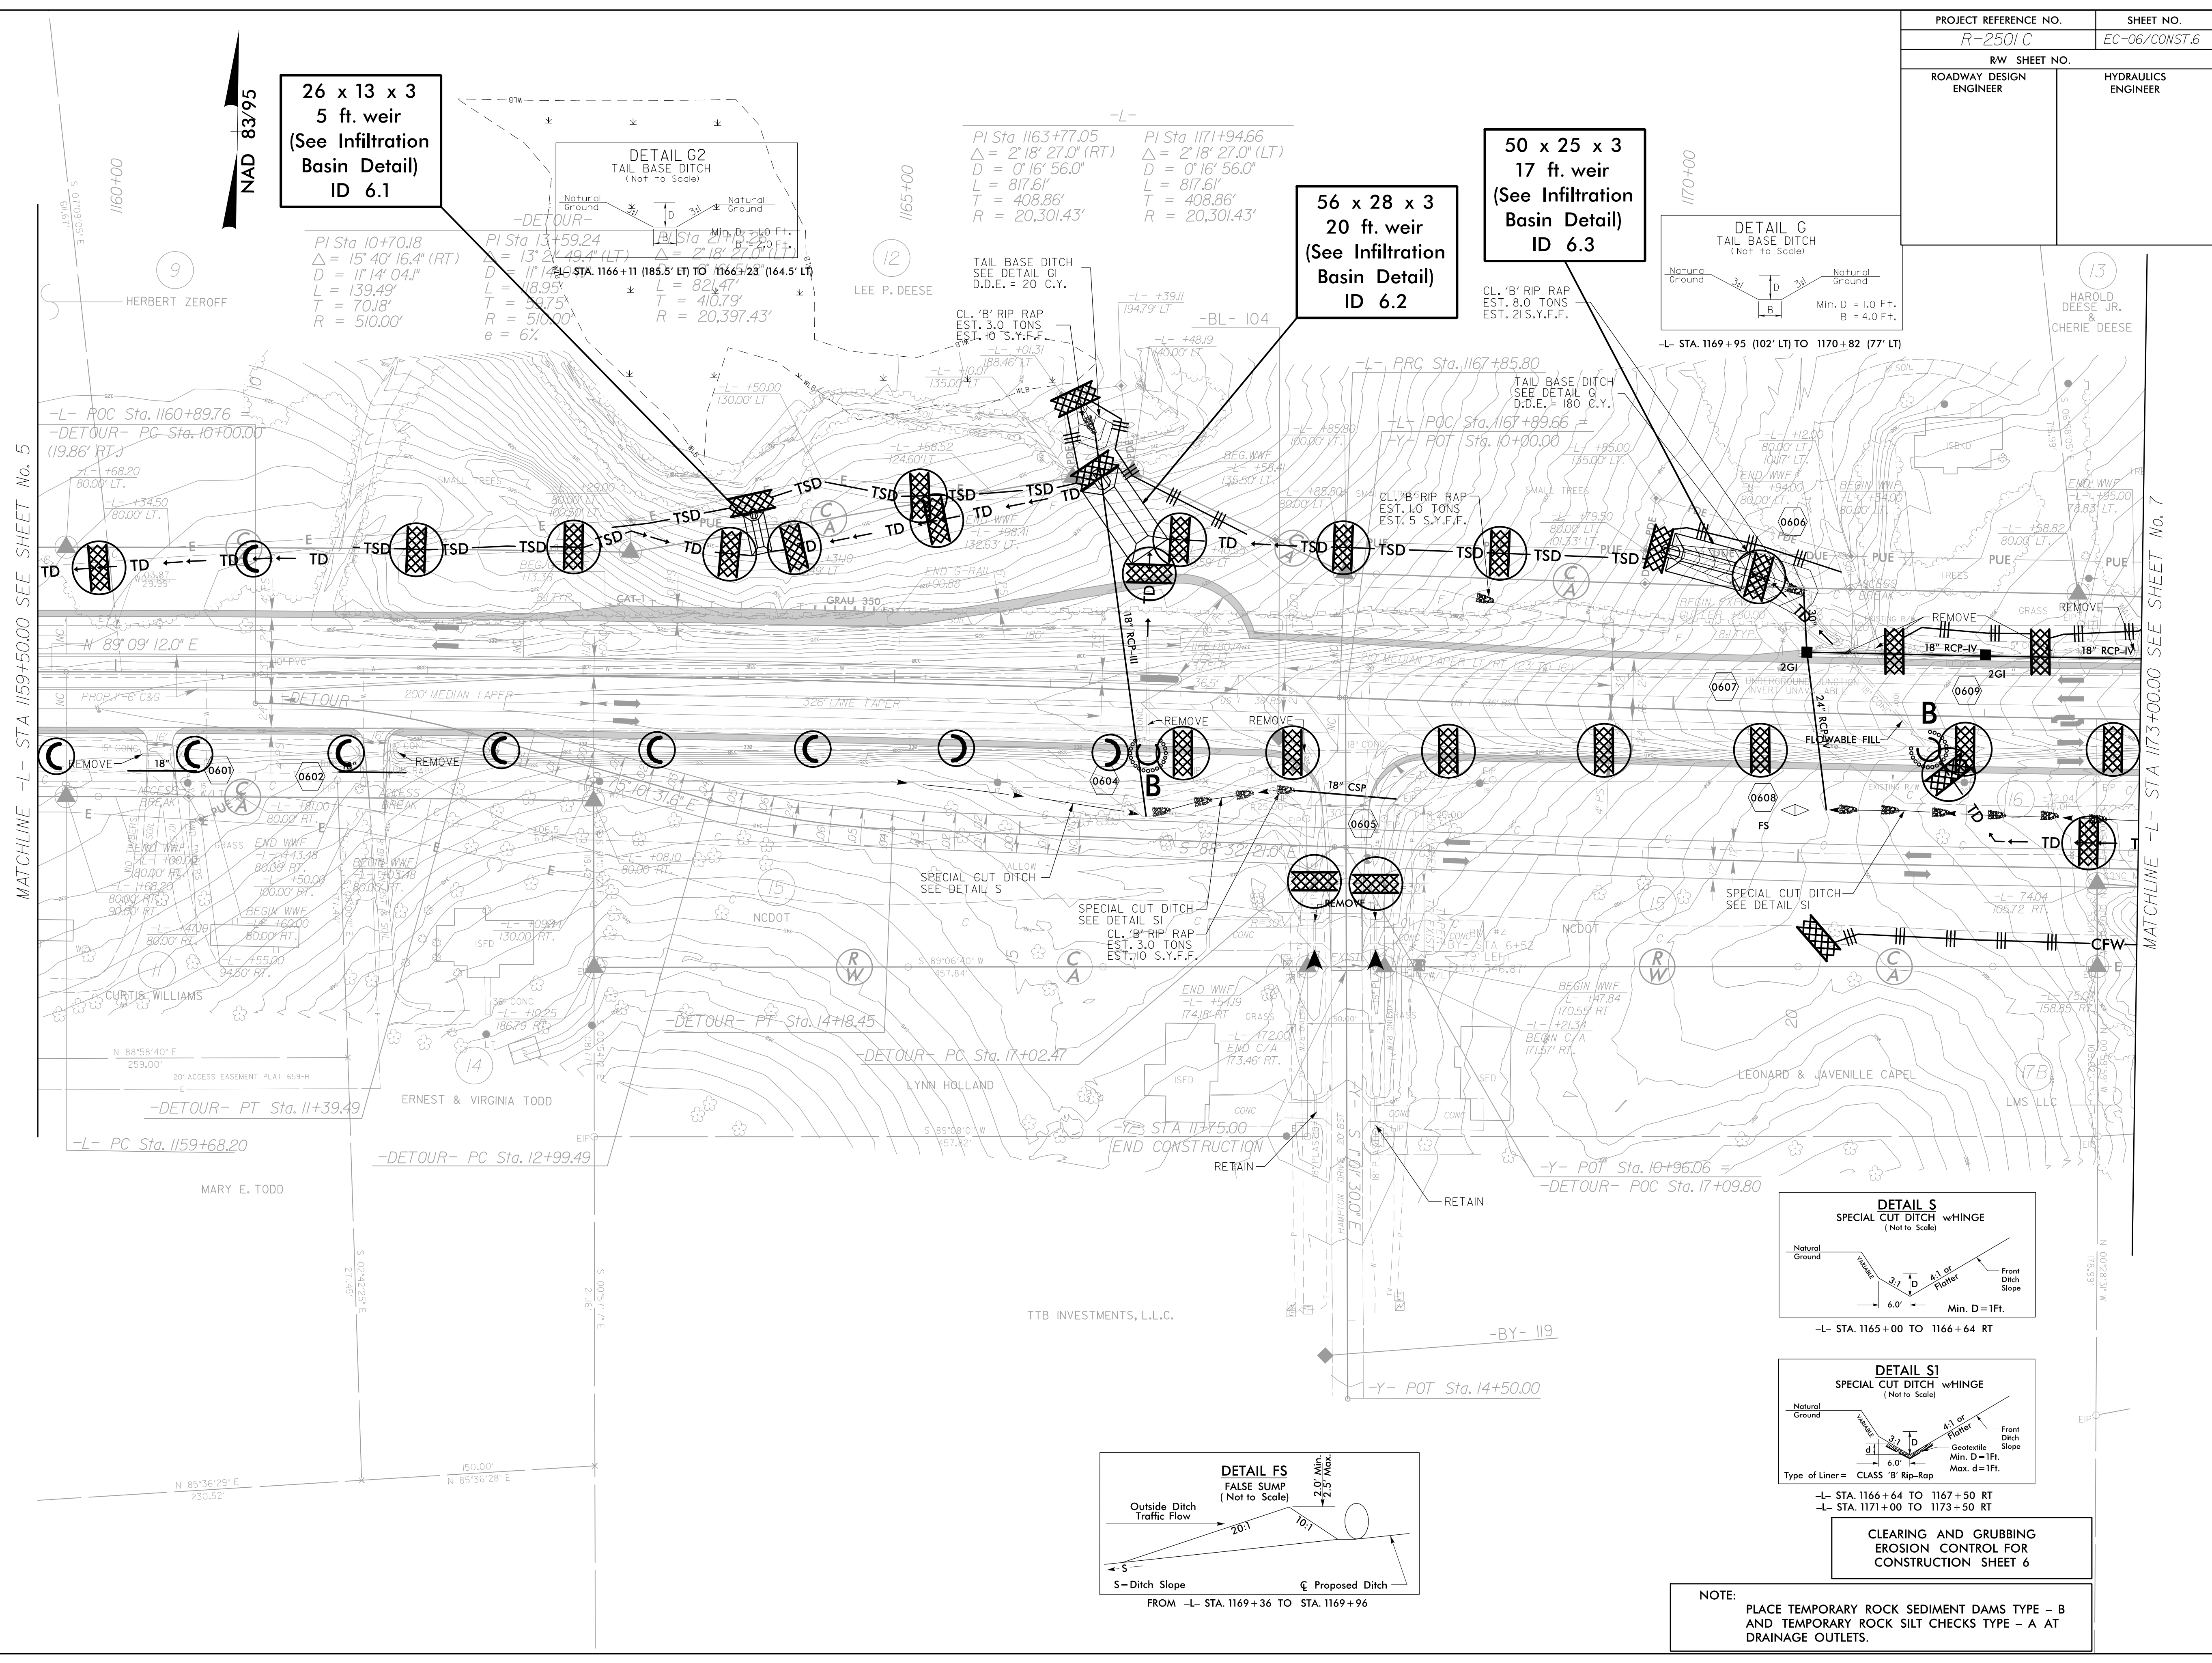

CLEARING AND GRUBBING
EROSION CONTROL FOR
CONSTRUCTION SHEET 6

NOTE:
PLACE TEMPORARY ROCK SEDIMENT DAMS TYPE - B
AND TEMPORARY ROCK SILT CHECKS TYPE - A AT
DRAINAGE OUTLETS.