
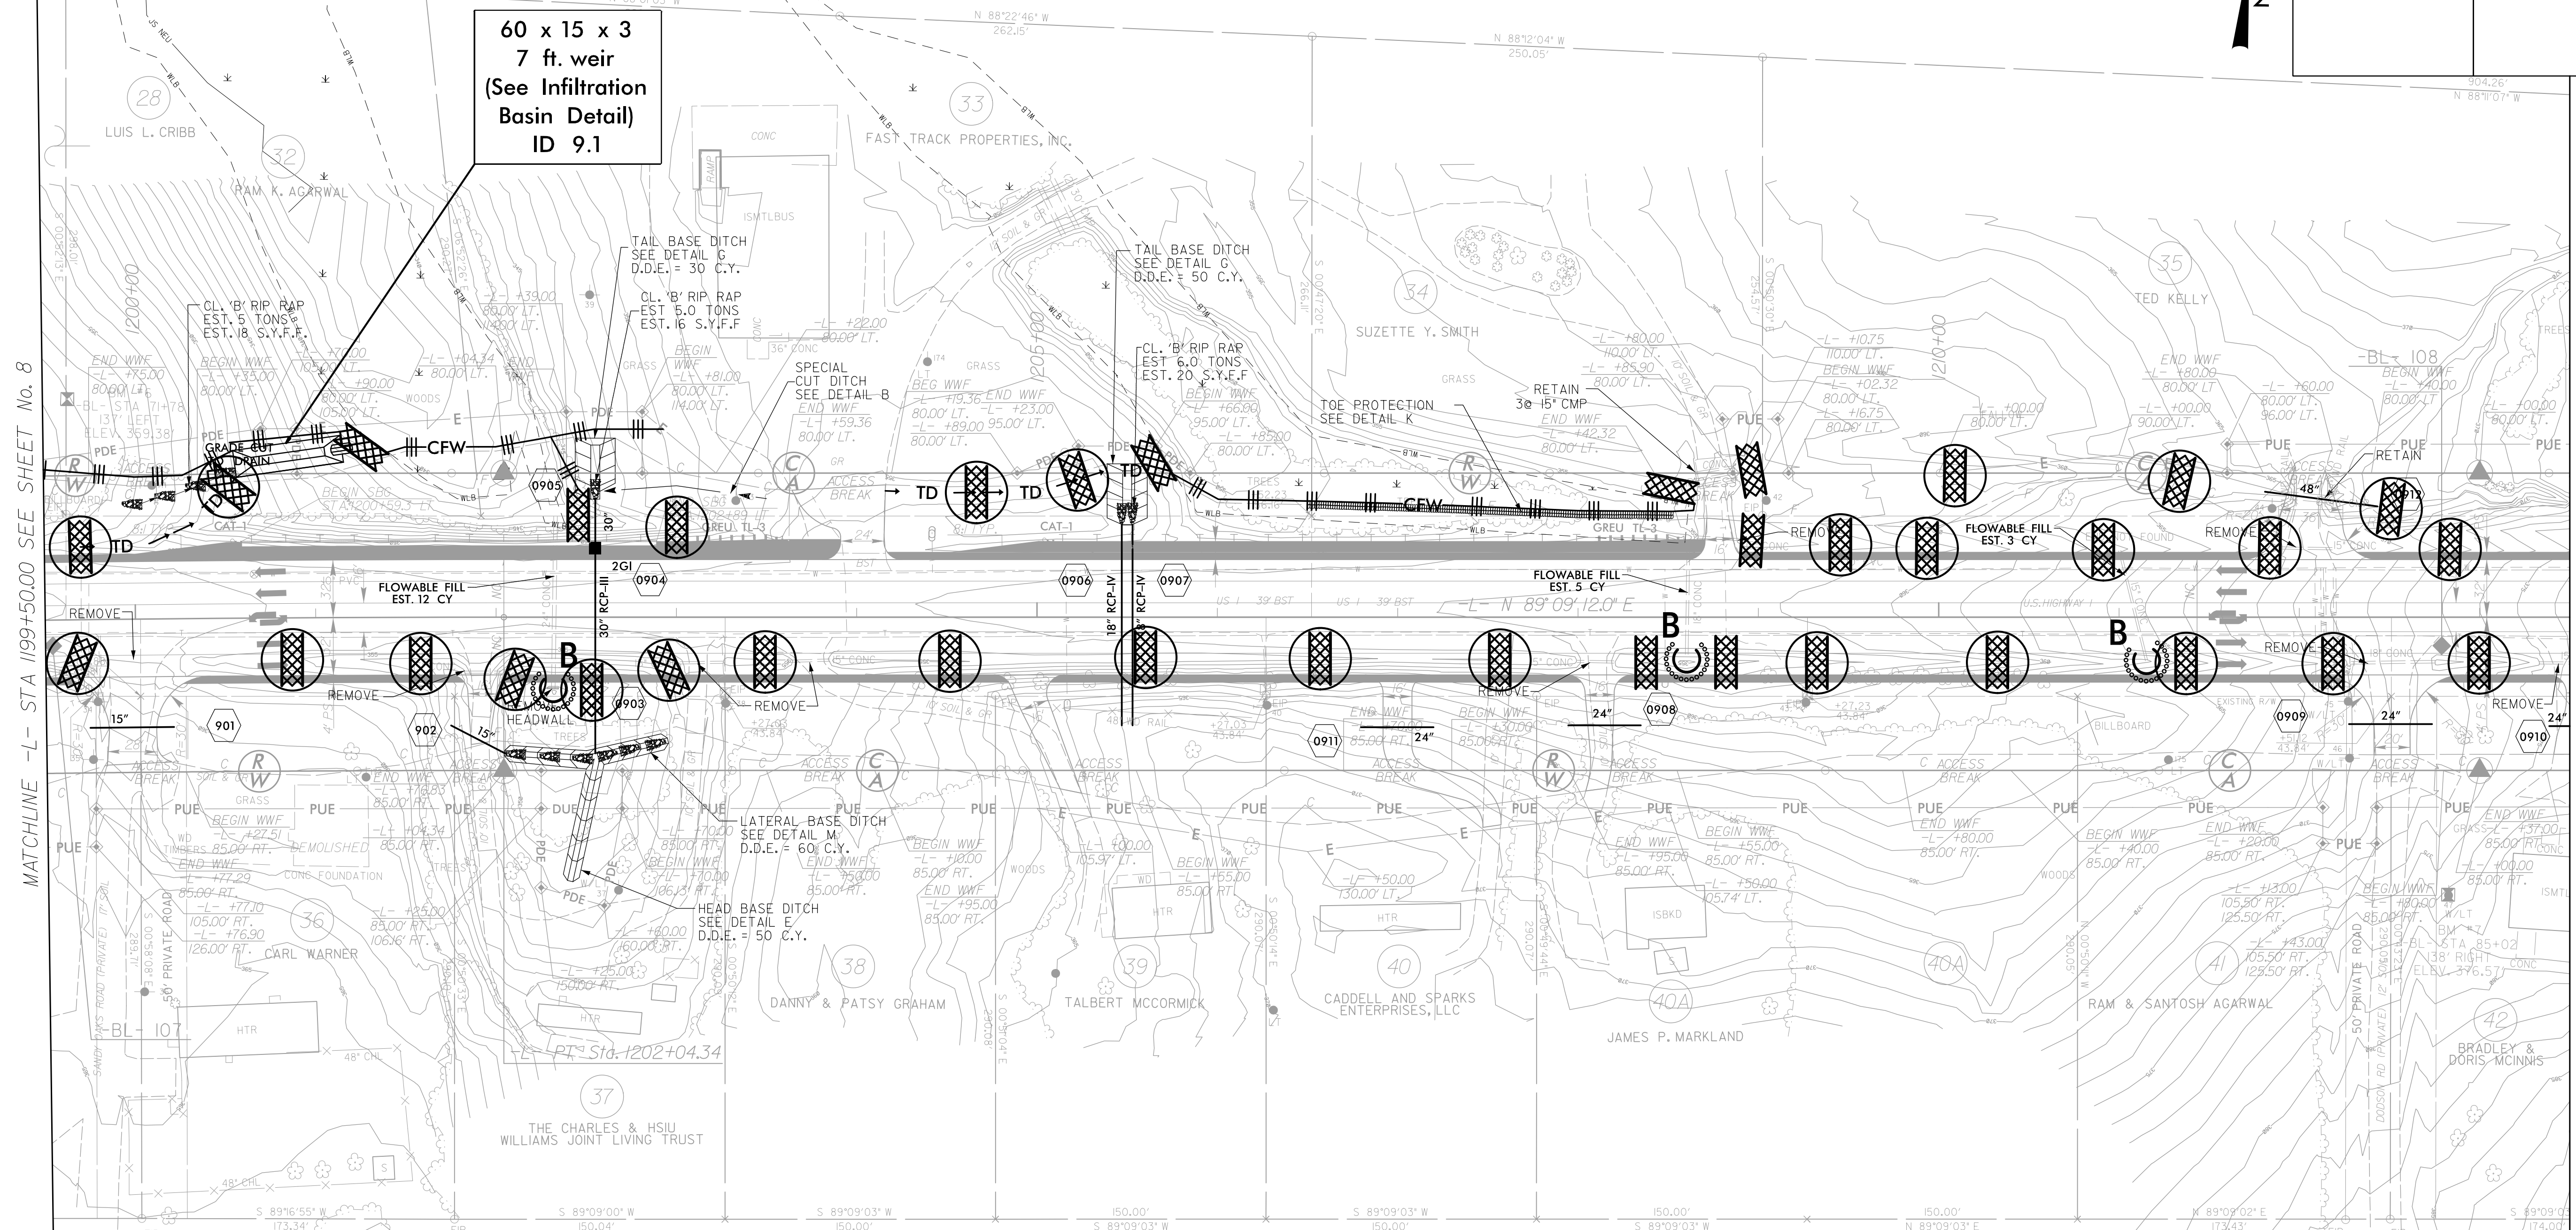






PROJECT REFERENCE NO.		SHEET NO.	
R-2501C		EC-09/CONST.9	
RW SHEET NO.			
ROADWAY DESIGN ENGINEER		HYDRAULICS ENGINEER	

NAD 83/95

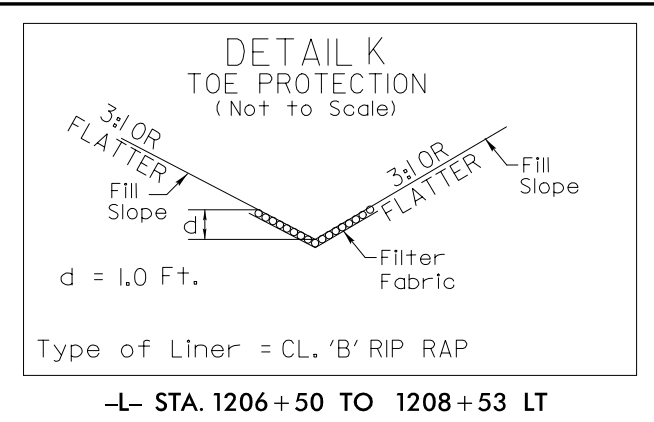

MATCHLINE -L- STA 1199+50.00 SEE SHEET No. 8

MATCHLINE -L- STA 1213+50.00 SEE SHEET No. 10

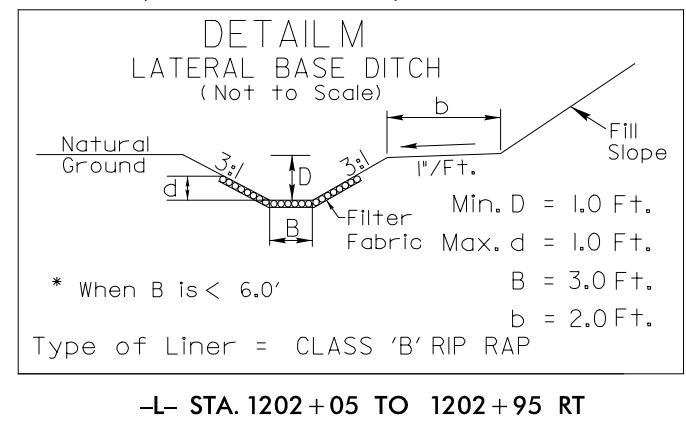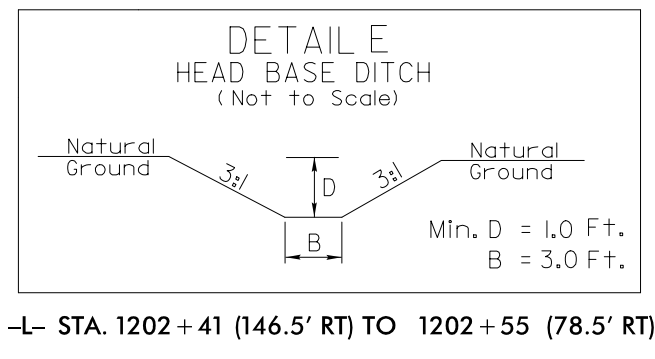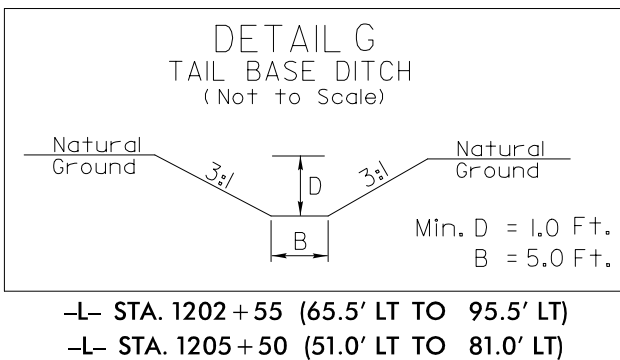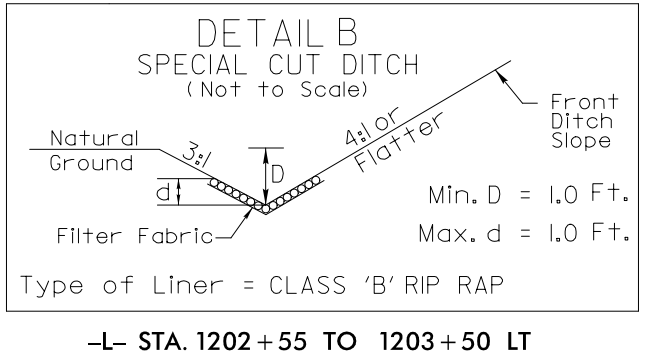

CLEARING AND GRUBBING
EROSION CONTROL FOR
CONSTRUCTION SHEET 9

NOTE:
PLACE TEMPORARY ROCK SEDIMENT DAMS TYPE - B
AND TEMPORARY ROCK SILT CHECKS TYPE - A AT
DRAINAGE OUTLETS.