
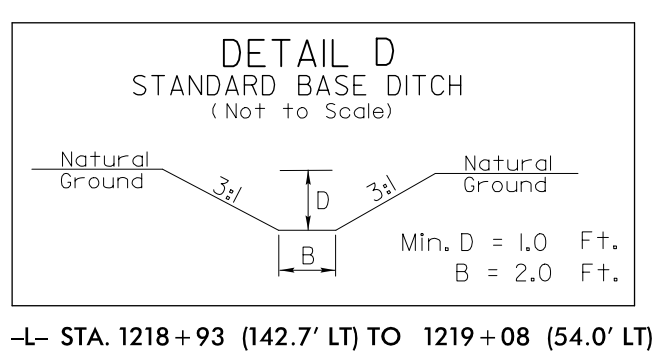



PROJECT REFERENCE NO.	SHEET NO.
R-2501 C	EC-10/CONST.10
RW SHEET NO.	
ROADWAY DESIGN ENGINEER	HYDRAULICS ENGINEER

NAD 83/95

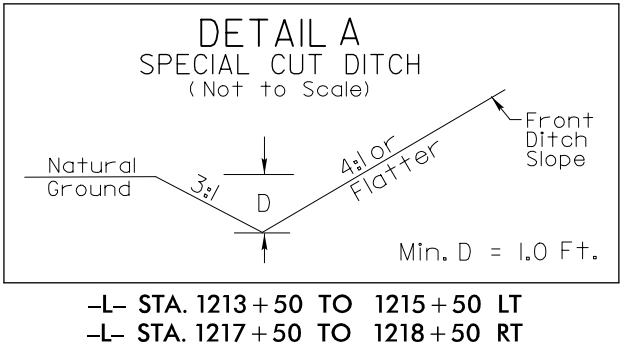

80 x 20 x 3  
12 ft. weir  
(See Infiltration  
Basin Detail)  
ID 10.1

MATCHLINE -L- STA 1213+50.00 SEE SHEET No. 9

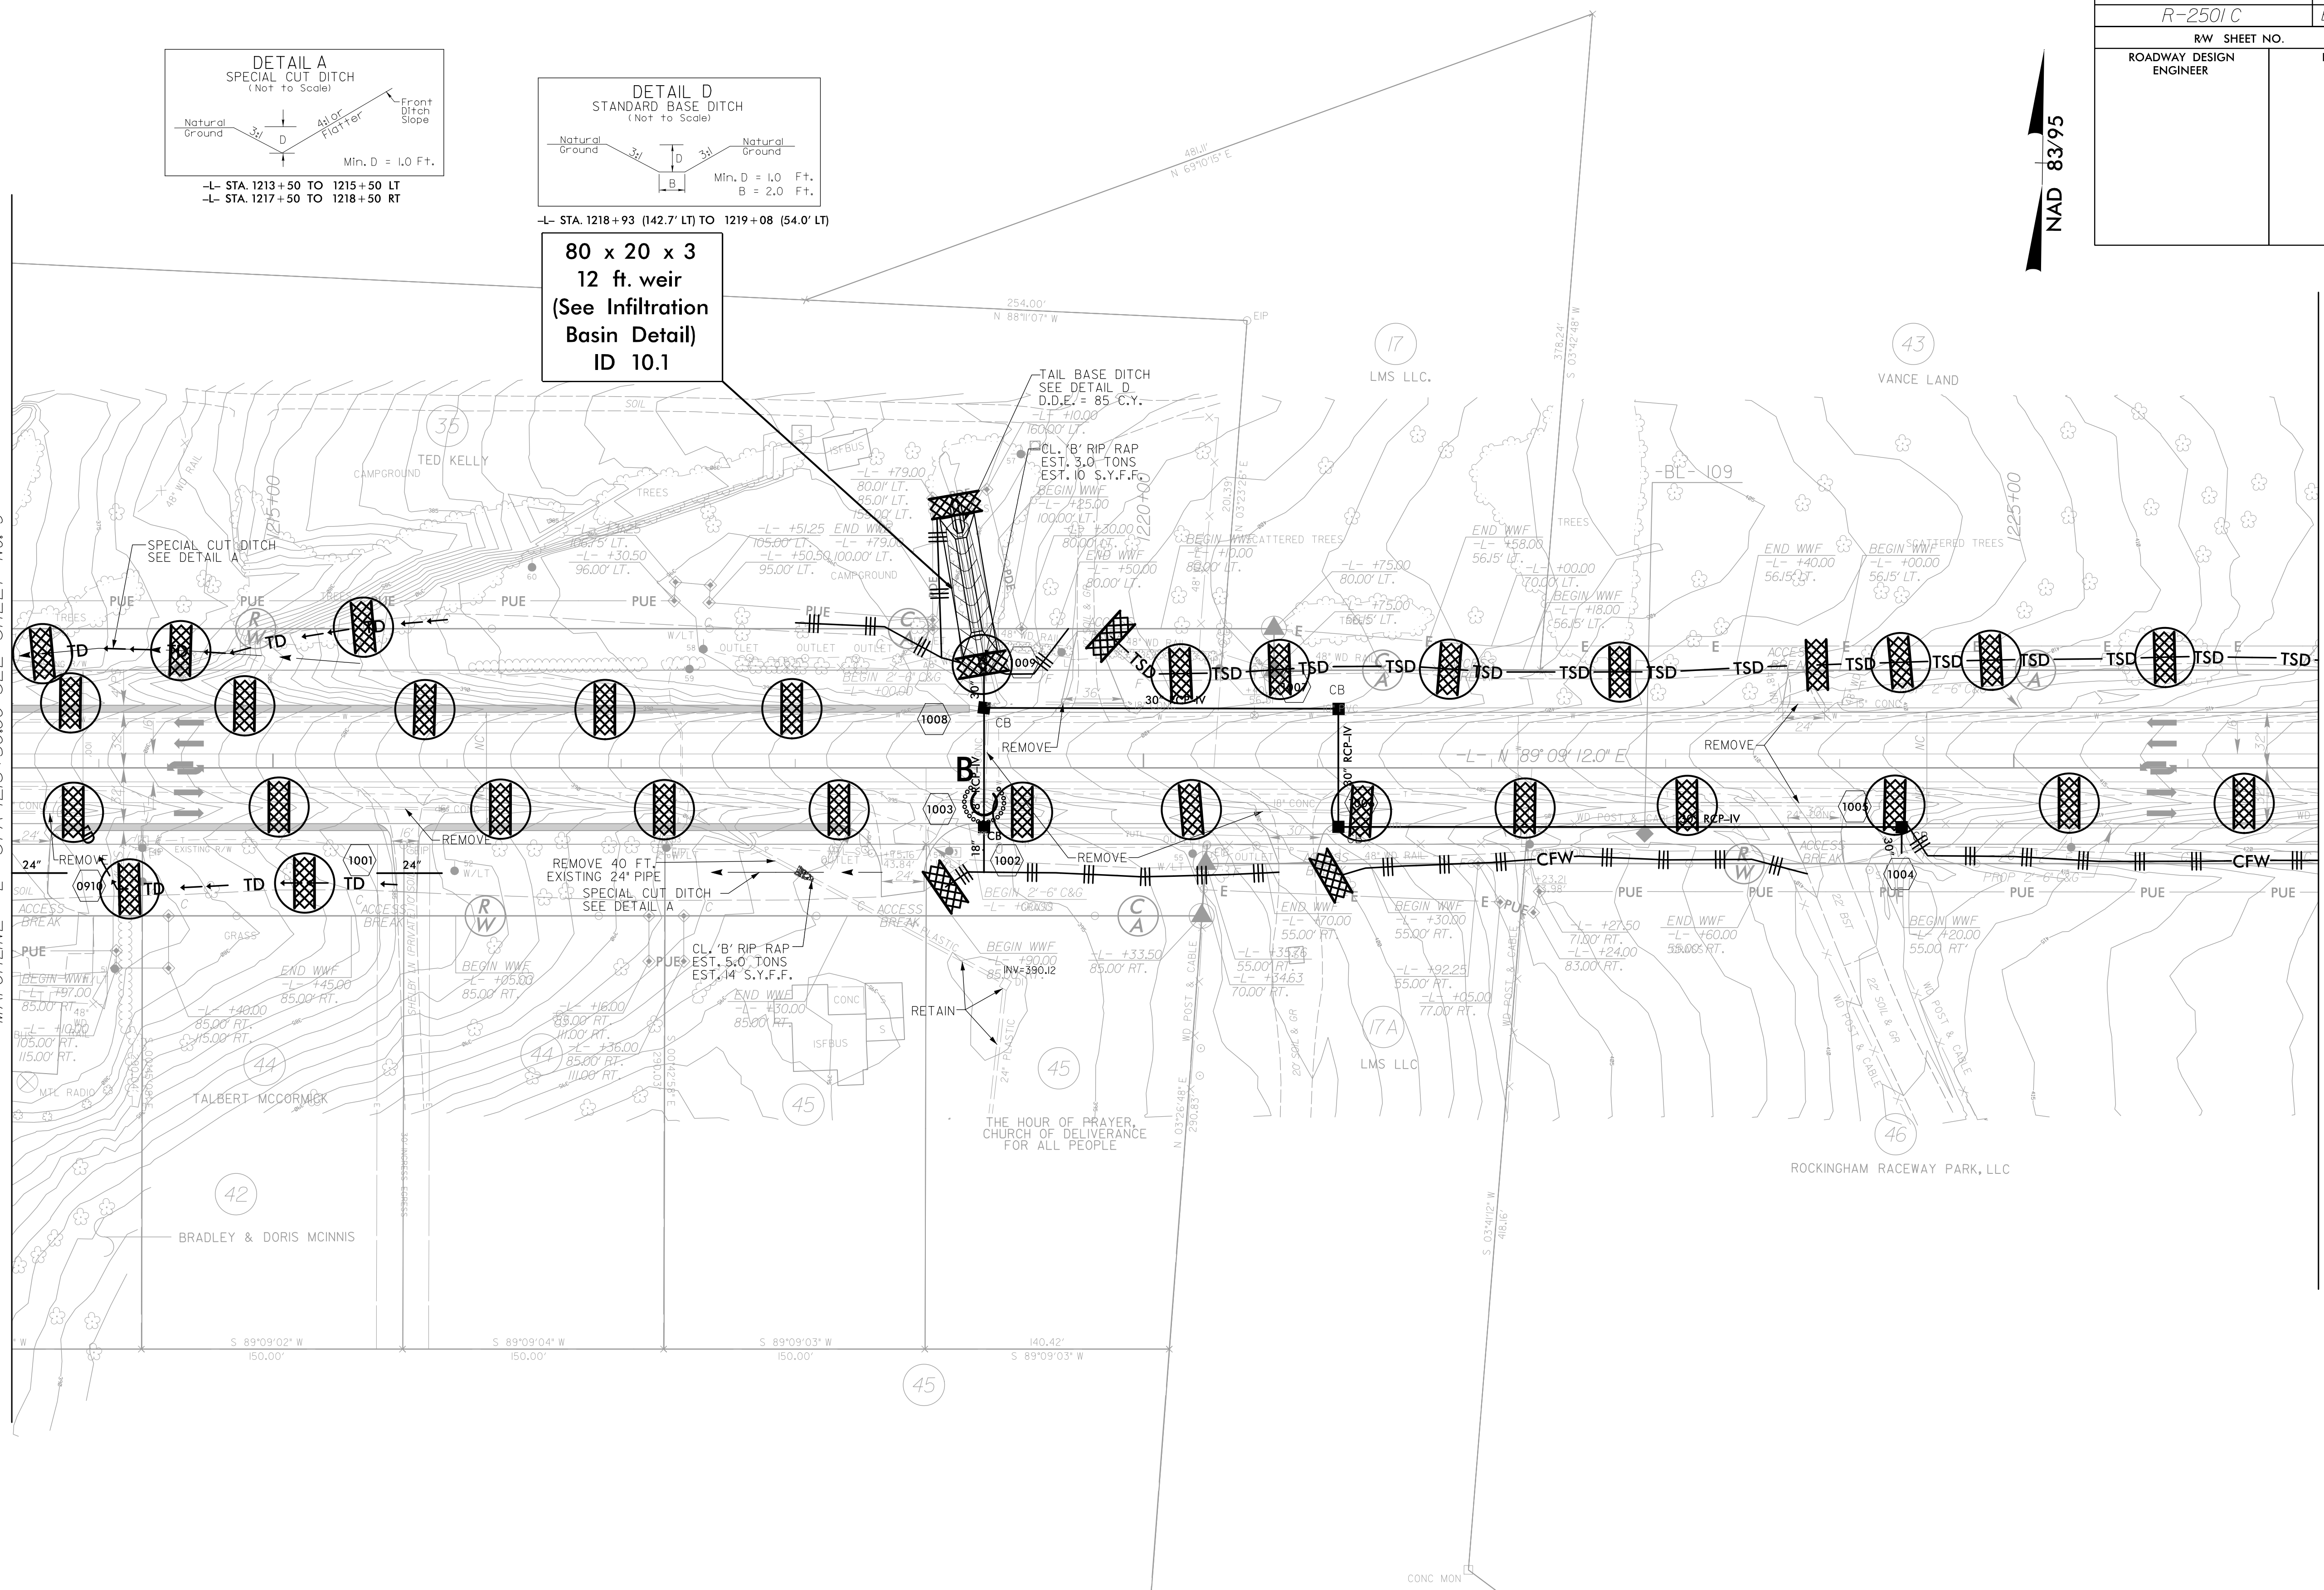

MATCHLINE -L- STA 1226+75.00 SEE SHEET No. 11

CLEARING AND GRUBBING  
EROSION CONTROL FOR  
CONSTRUCTION SHEET 10

NOTE:  
PLACE TEMPORARY ROCK SEDIMENT DAMS TYPE - B  
AND TEMPORARY ROCK SILT CHECKS TYPE - A AT  
DRAINAGE OUTLETS.