


PROJECT REFERENCE NO. R-2501 C	SHEET NO. EC-II/CONST/II
RW SHEET NO.	
ROADWAY DESIGN ENGINEER	HYDRAULICS ENGINEER

NAD 83/95

MATCHLINE -L- STA 1226+75.00 SEE SHEET No. 10

MATCHLINE -L- STA 1240+50.00 SEE SHEET No. 12

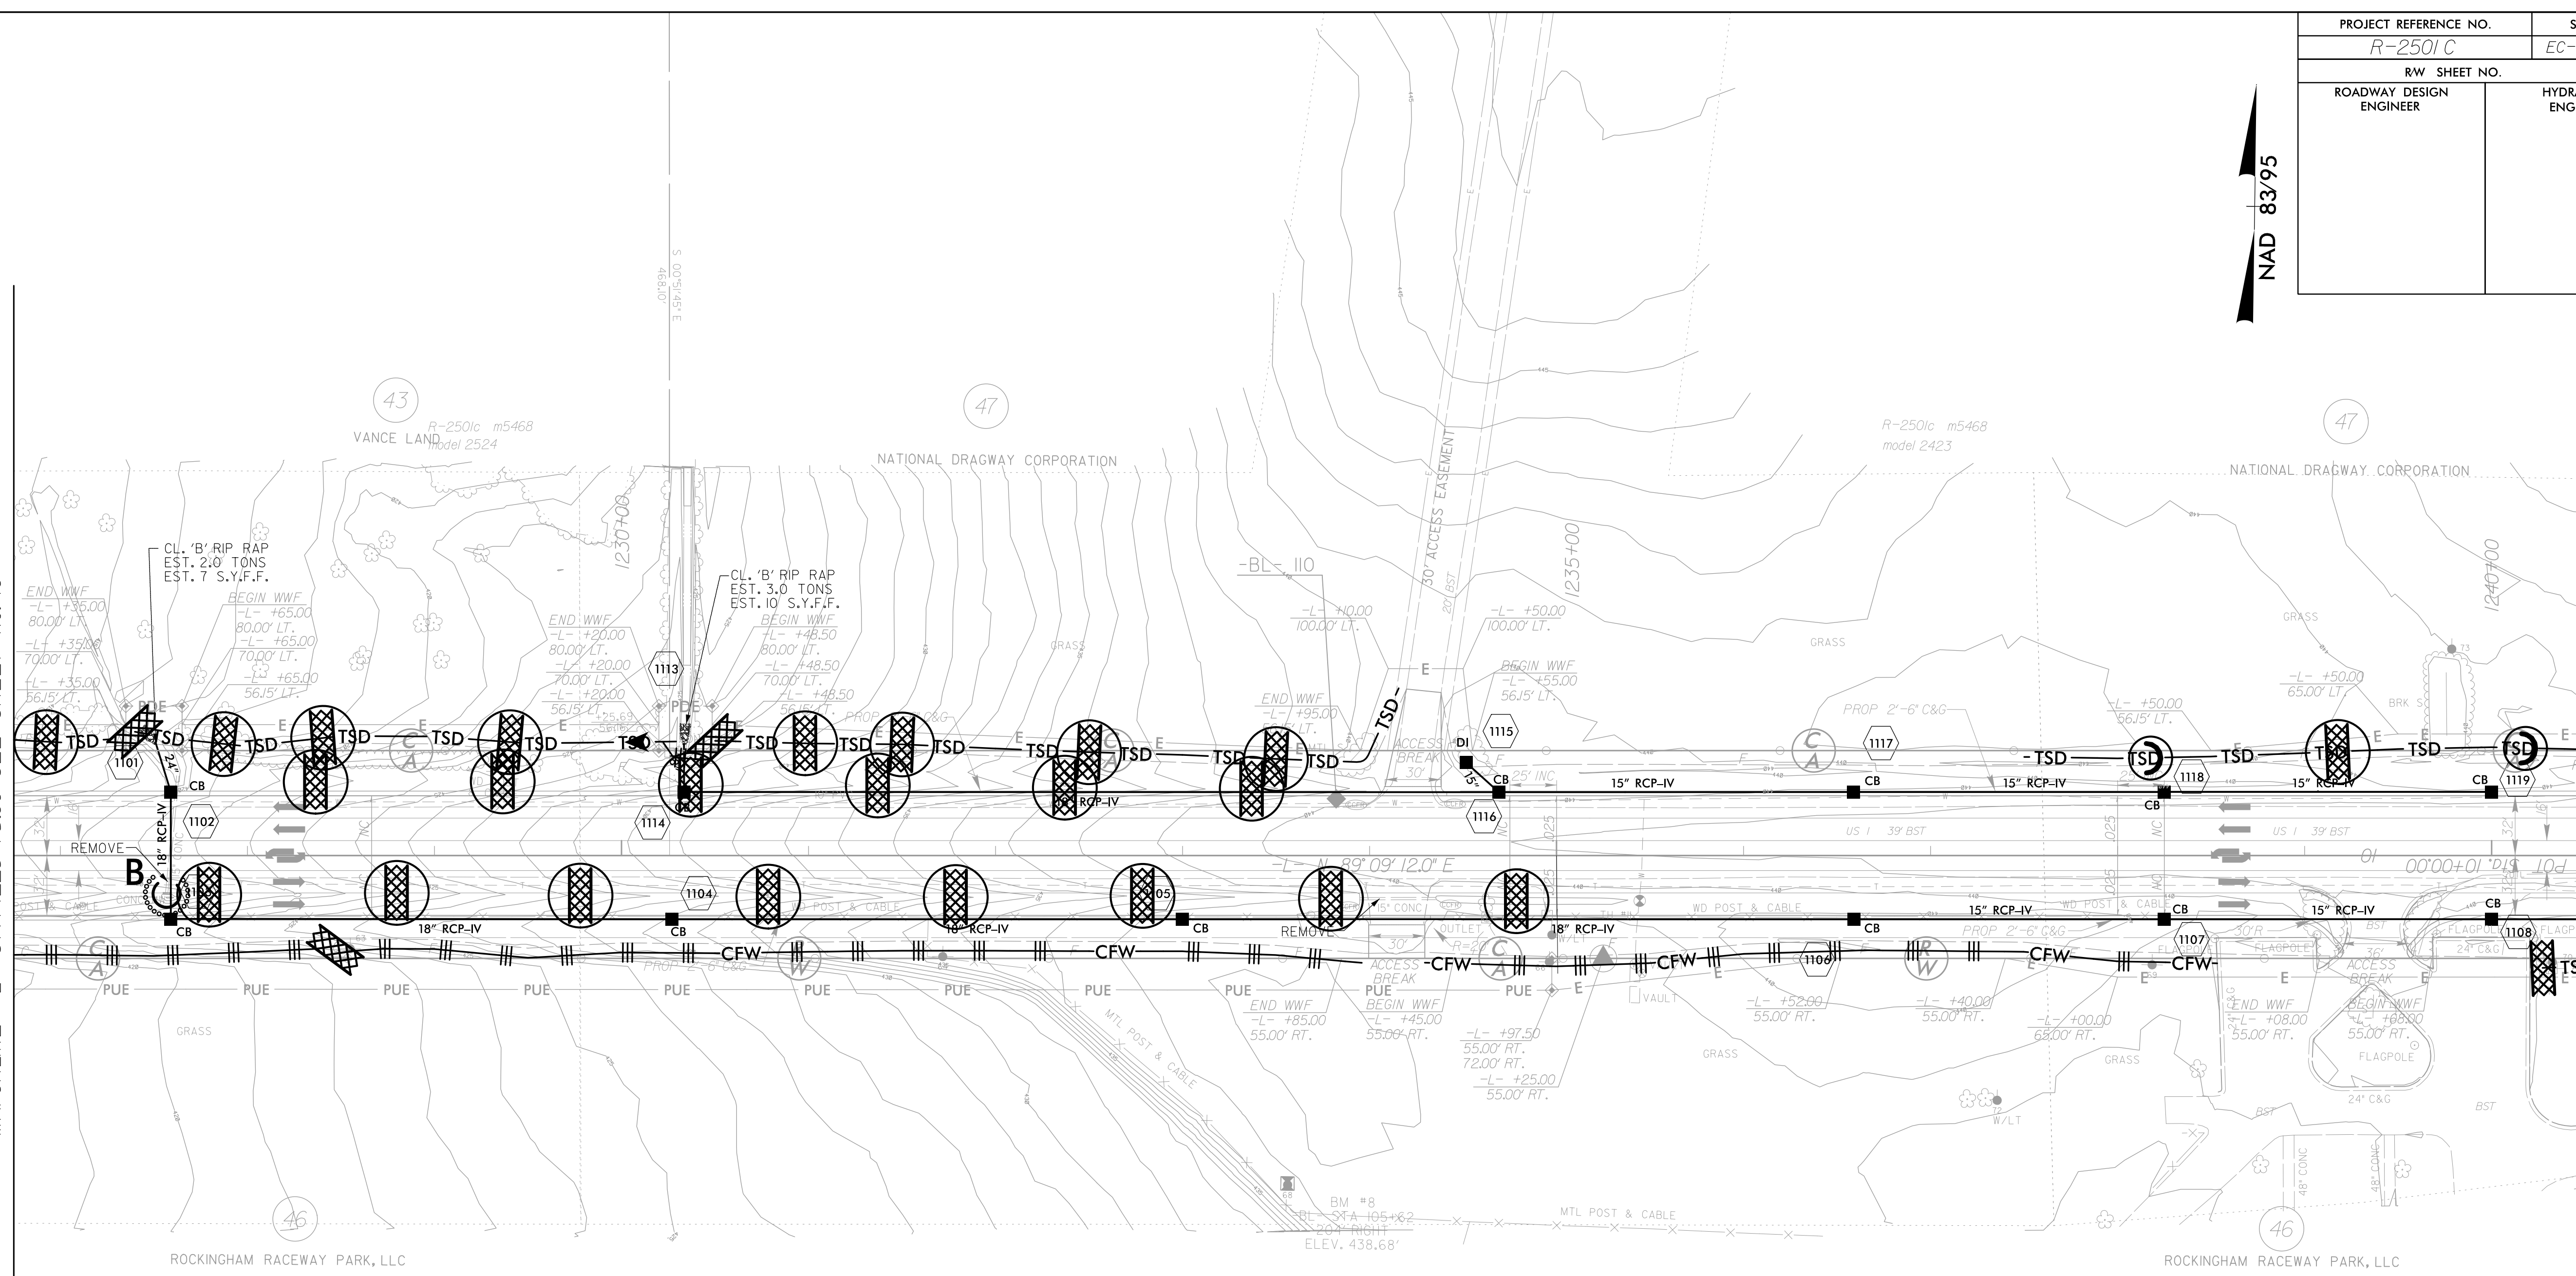

CLEARING AND GRUBBING
EROSION CONTROL FOR
CONSTRUCTION SHEET 11

NOTE:
PLACE TEMPORARY ROCK SEDIMENT DAMS TYPE - B
AND TEMPORARY ROCK SILT CHECKS TYPE - A AT
DRAINAGE OUTLETS.