



PROJECT REFERENCE NO.	SHEET NO.
R-2501C	EC-12/CONST.12
RW SHEET NO.	
ROADWAY DESIGN ENGINEER	HYDRAULICS ENGINEER

NAD 83/95

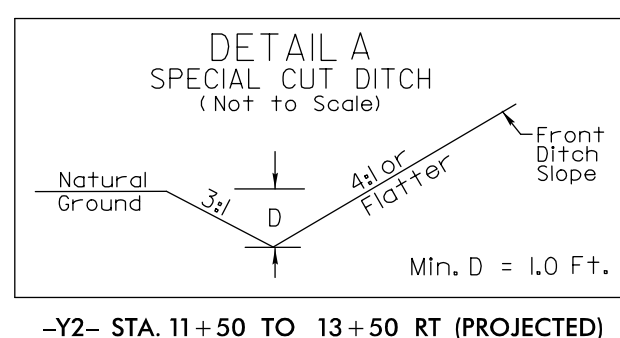

-Y2-
PI Sta 10+64.73
 $\Delta = 22^\circ 59' 41.0''$ (RT)
D = 38' 11" 49.9"
L = 60.20'
T = 30.51'
R = 150.00'

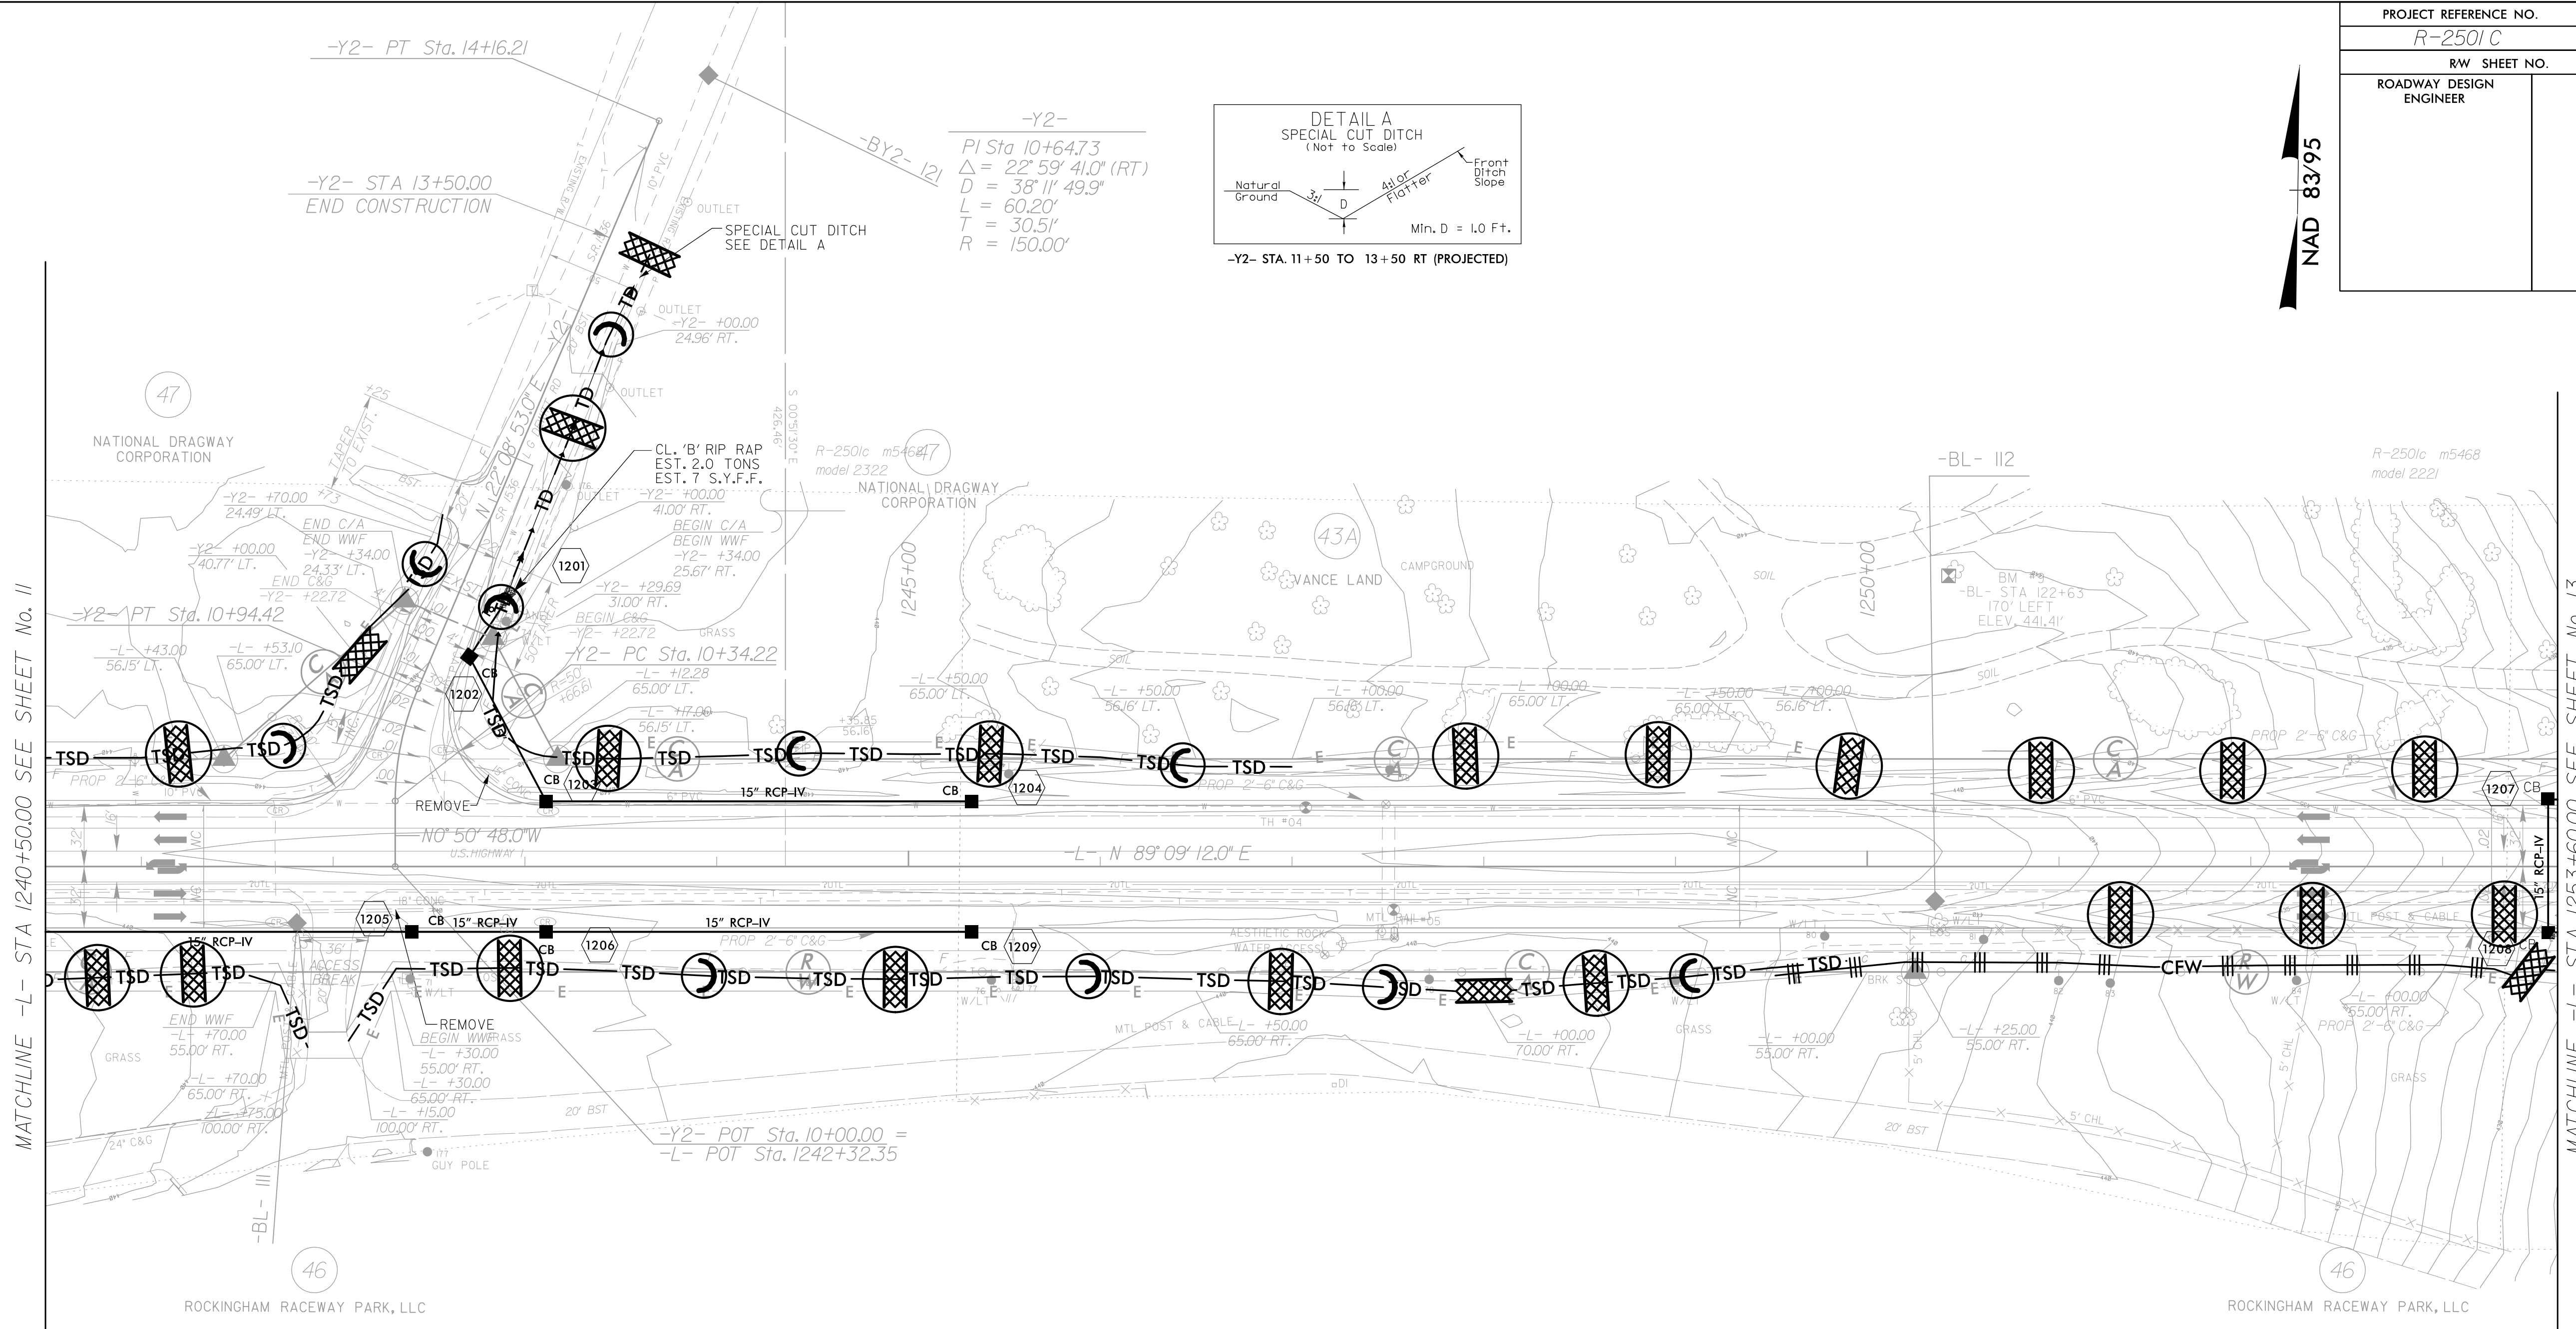

MATCHLINE -L- STA 1240+50.00 SEE SHEET No. 11

MATCHLINE -L- STA 1253+60.00 SEE SHEET No. 13

CLEARING AND GRUBBING
EROSION CONTROL FOR
CONSTRUCTION SHEET 12

NOTE:
PLACE TEMPORARY ROCK SEDIMENT DAMS TYPE - B
AND TEMPORARY ROCK SILT CHECKS TYPE - A AT
DRAINAGE OUTLETS.