

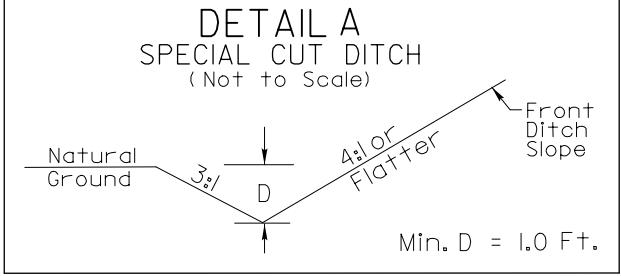
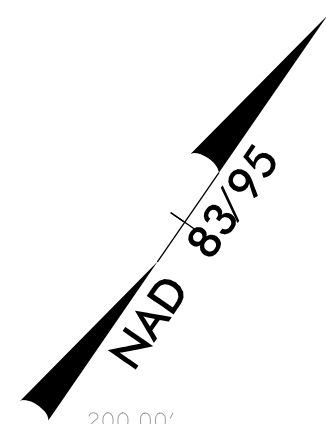


PROJECT REFERENCE NO. R-2501C	SHEET NO. EC-19/CONST.18
RW SHEET NO.	
ROADWAY DESIGN ENGINEER	HYDRAULICS ENGINEER

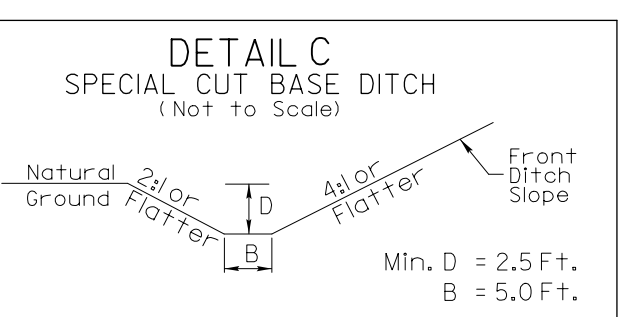

-L- STA. 1325+29 TO 1328+00 LT
-L- STA. 1325+29 TO 1327+00 RT

MATCHLINE -L- STA 1321+00.00 SEE SHEET No. 17

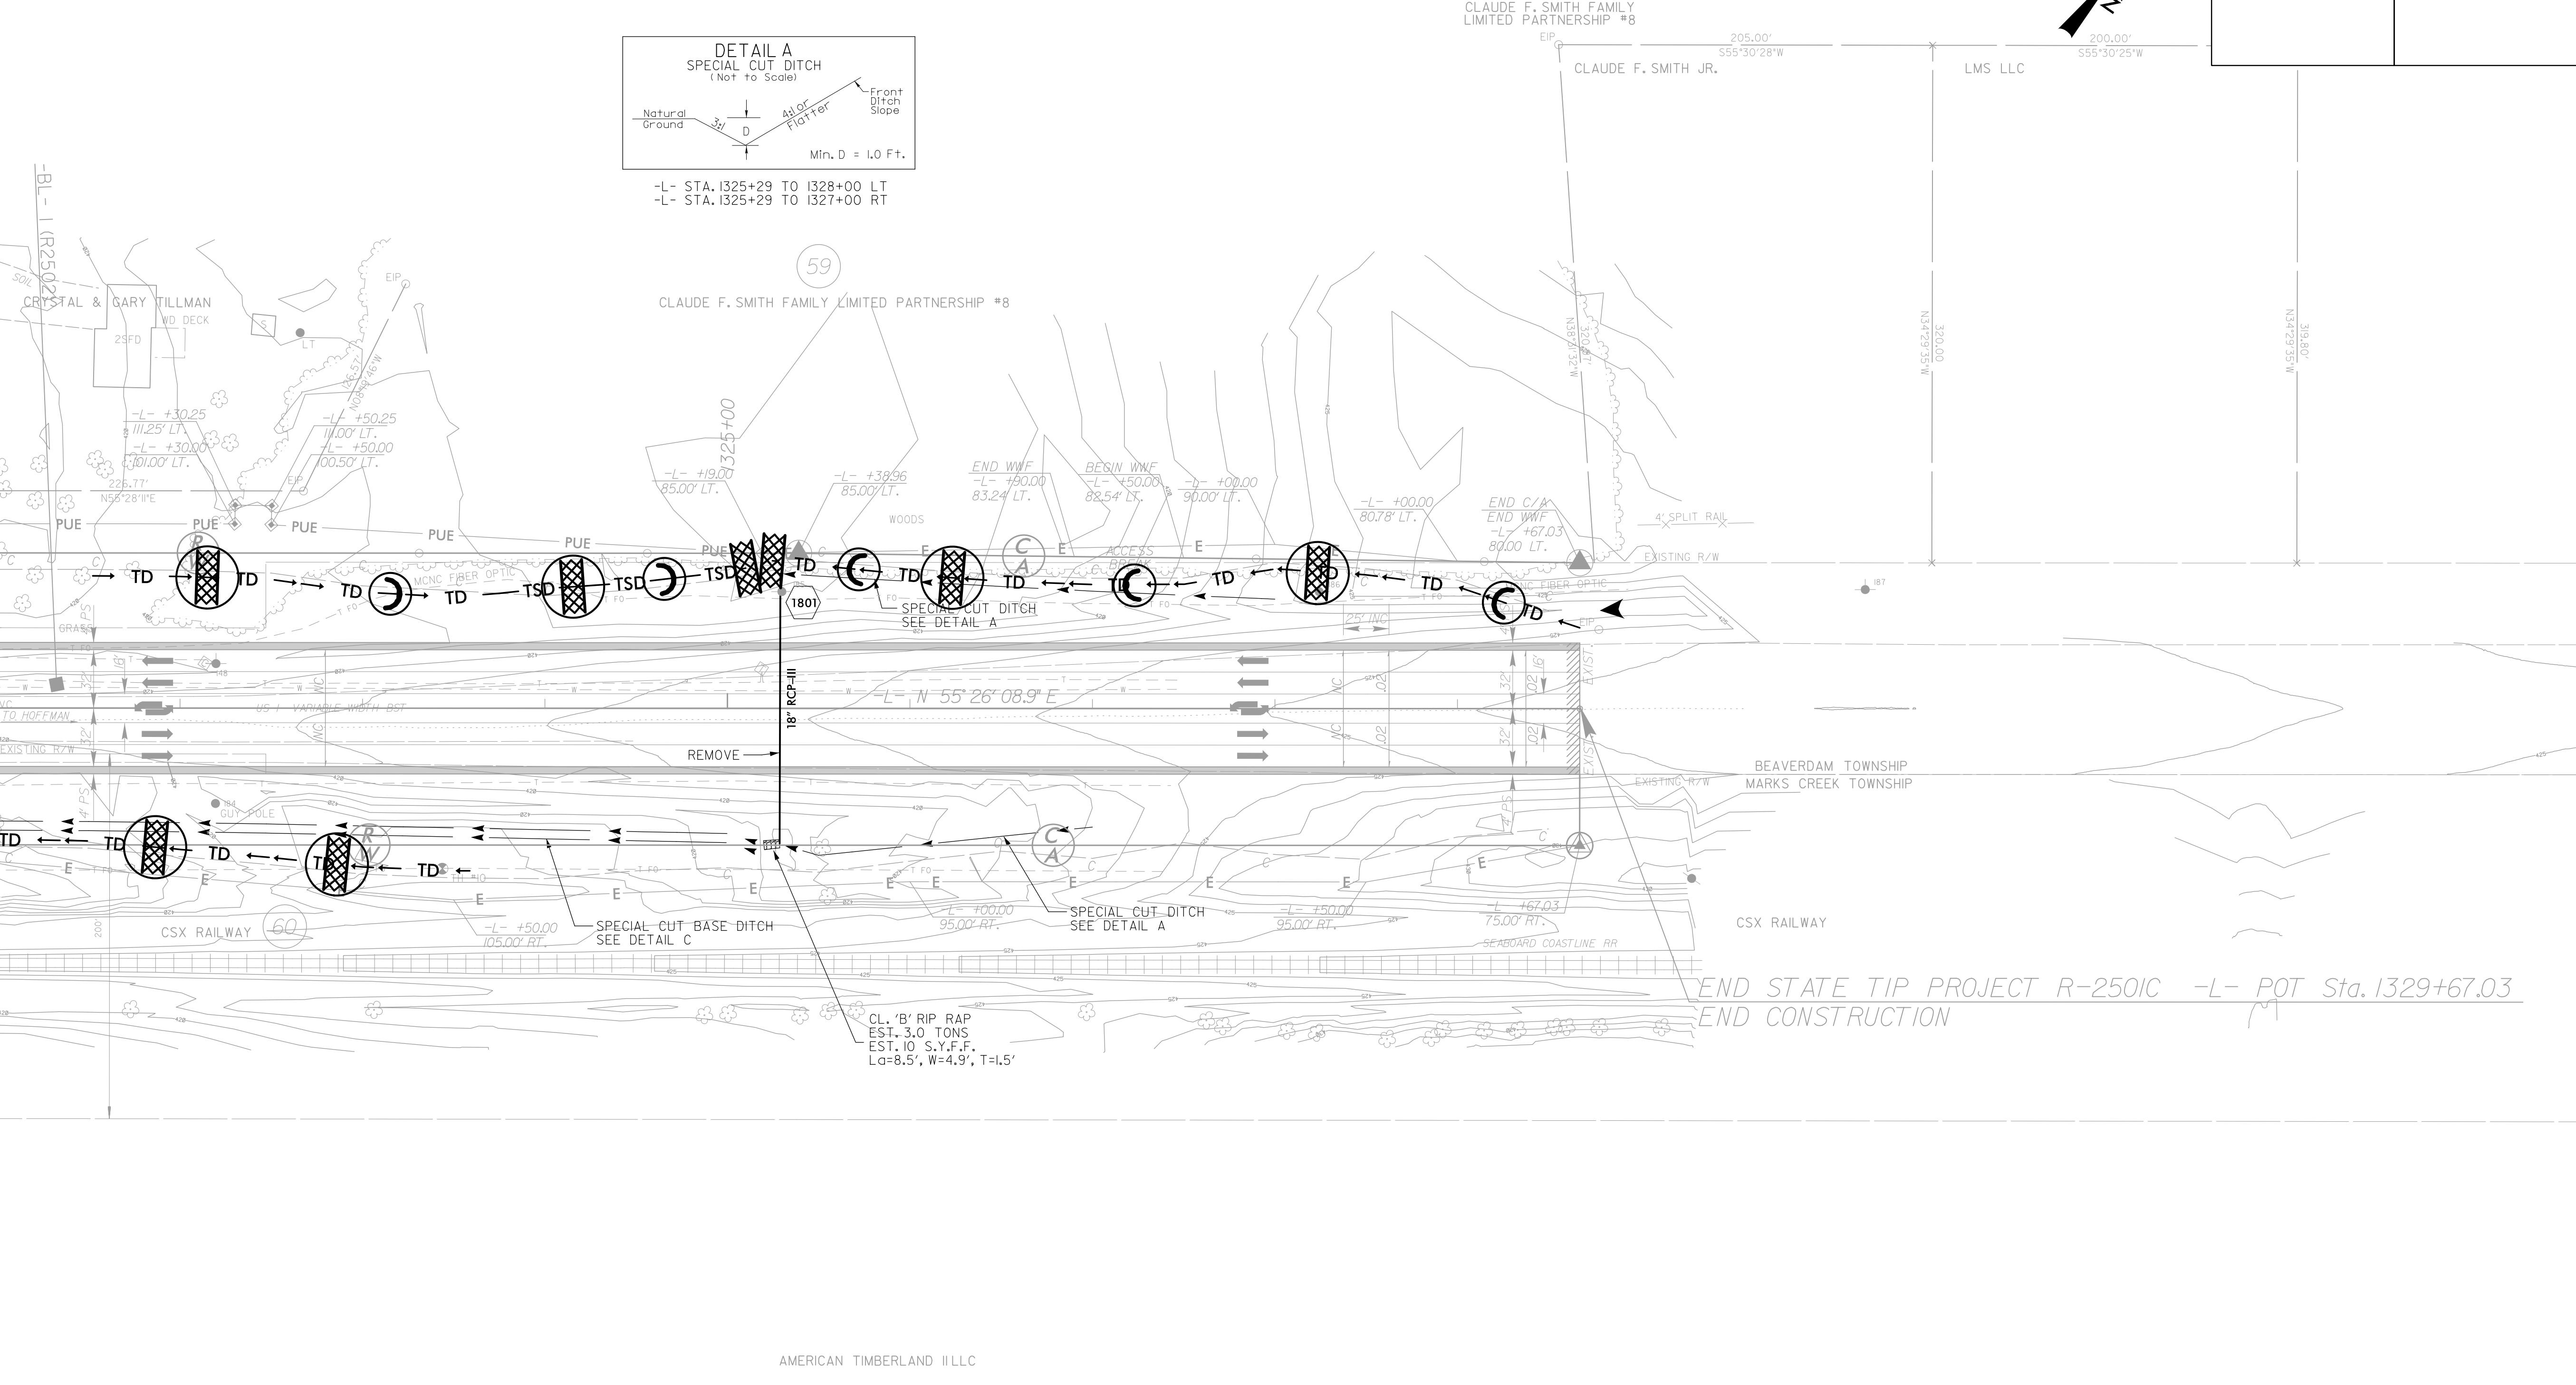

-L- STA. 1278+38.90 RT TO 1325+29 RT

**CLEARING AND GRUBBING
EROSION CONTROL FOR
CONSTRUCTION SHEET 18**

NOTE:
PLACE TEMPORARY ROCK SEDIMENT DAMS TYPE - B
AND TEMPORARY ROCK SILT CHECKS TYPE - A AT
DRAINAGE OUTLETS.