



DETOUR

PROJECT REFERENCE NO. R-2501 C	SHEET NO. EC-20/CONST.2H
RW SHEET NO.	
ROADWAY DESIGN ENGINEER	HYDRAULICS ENGINEER

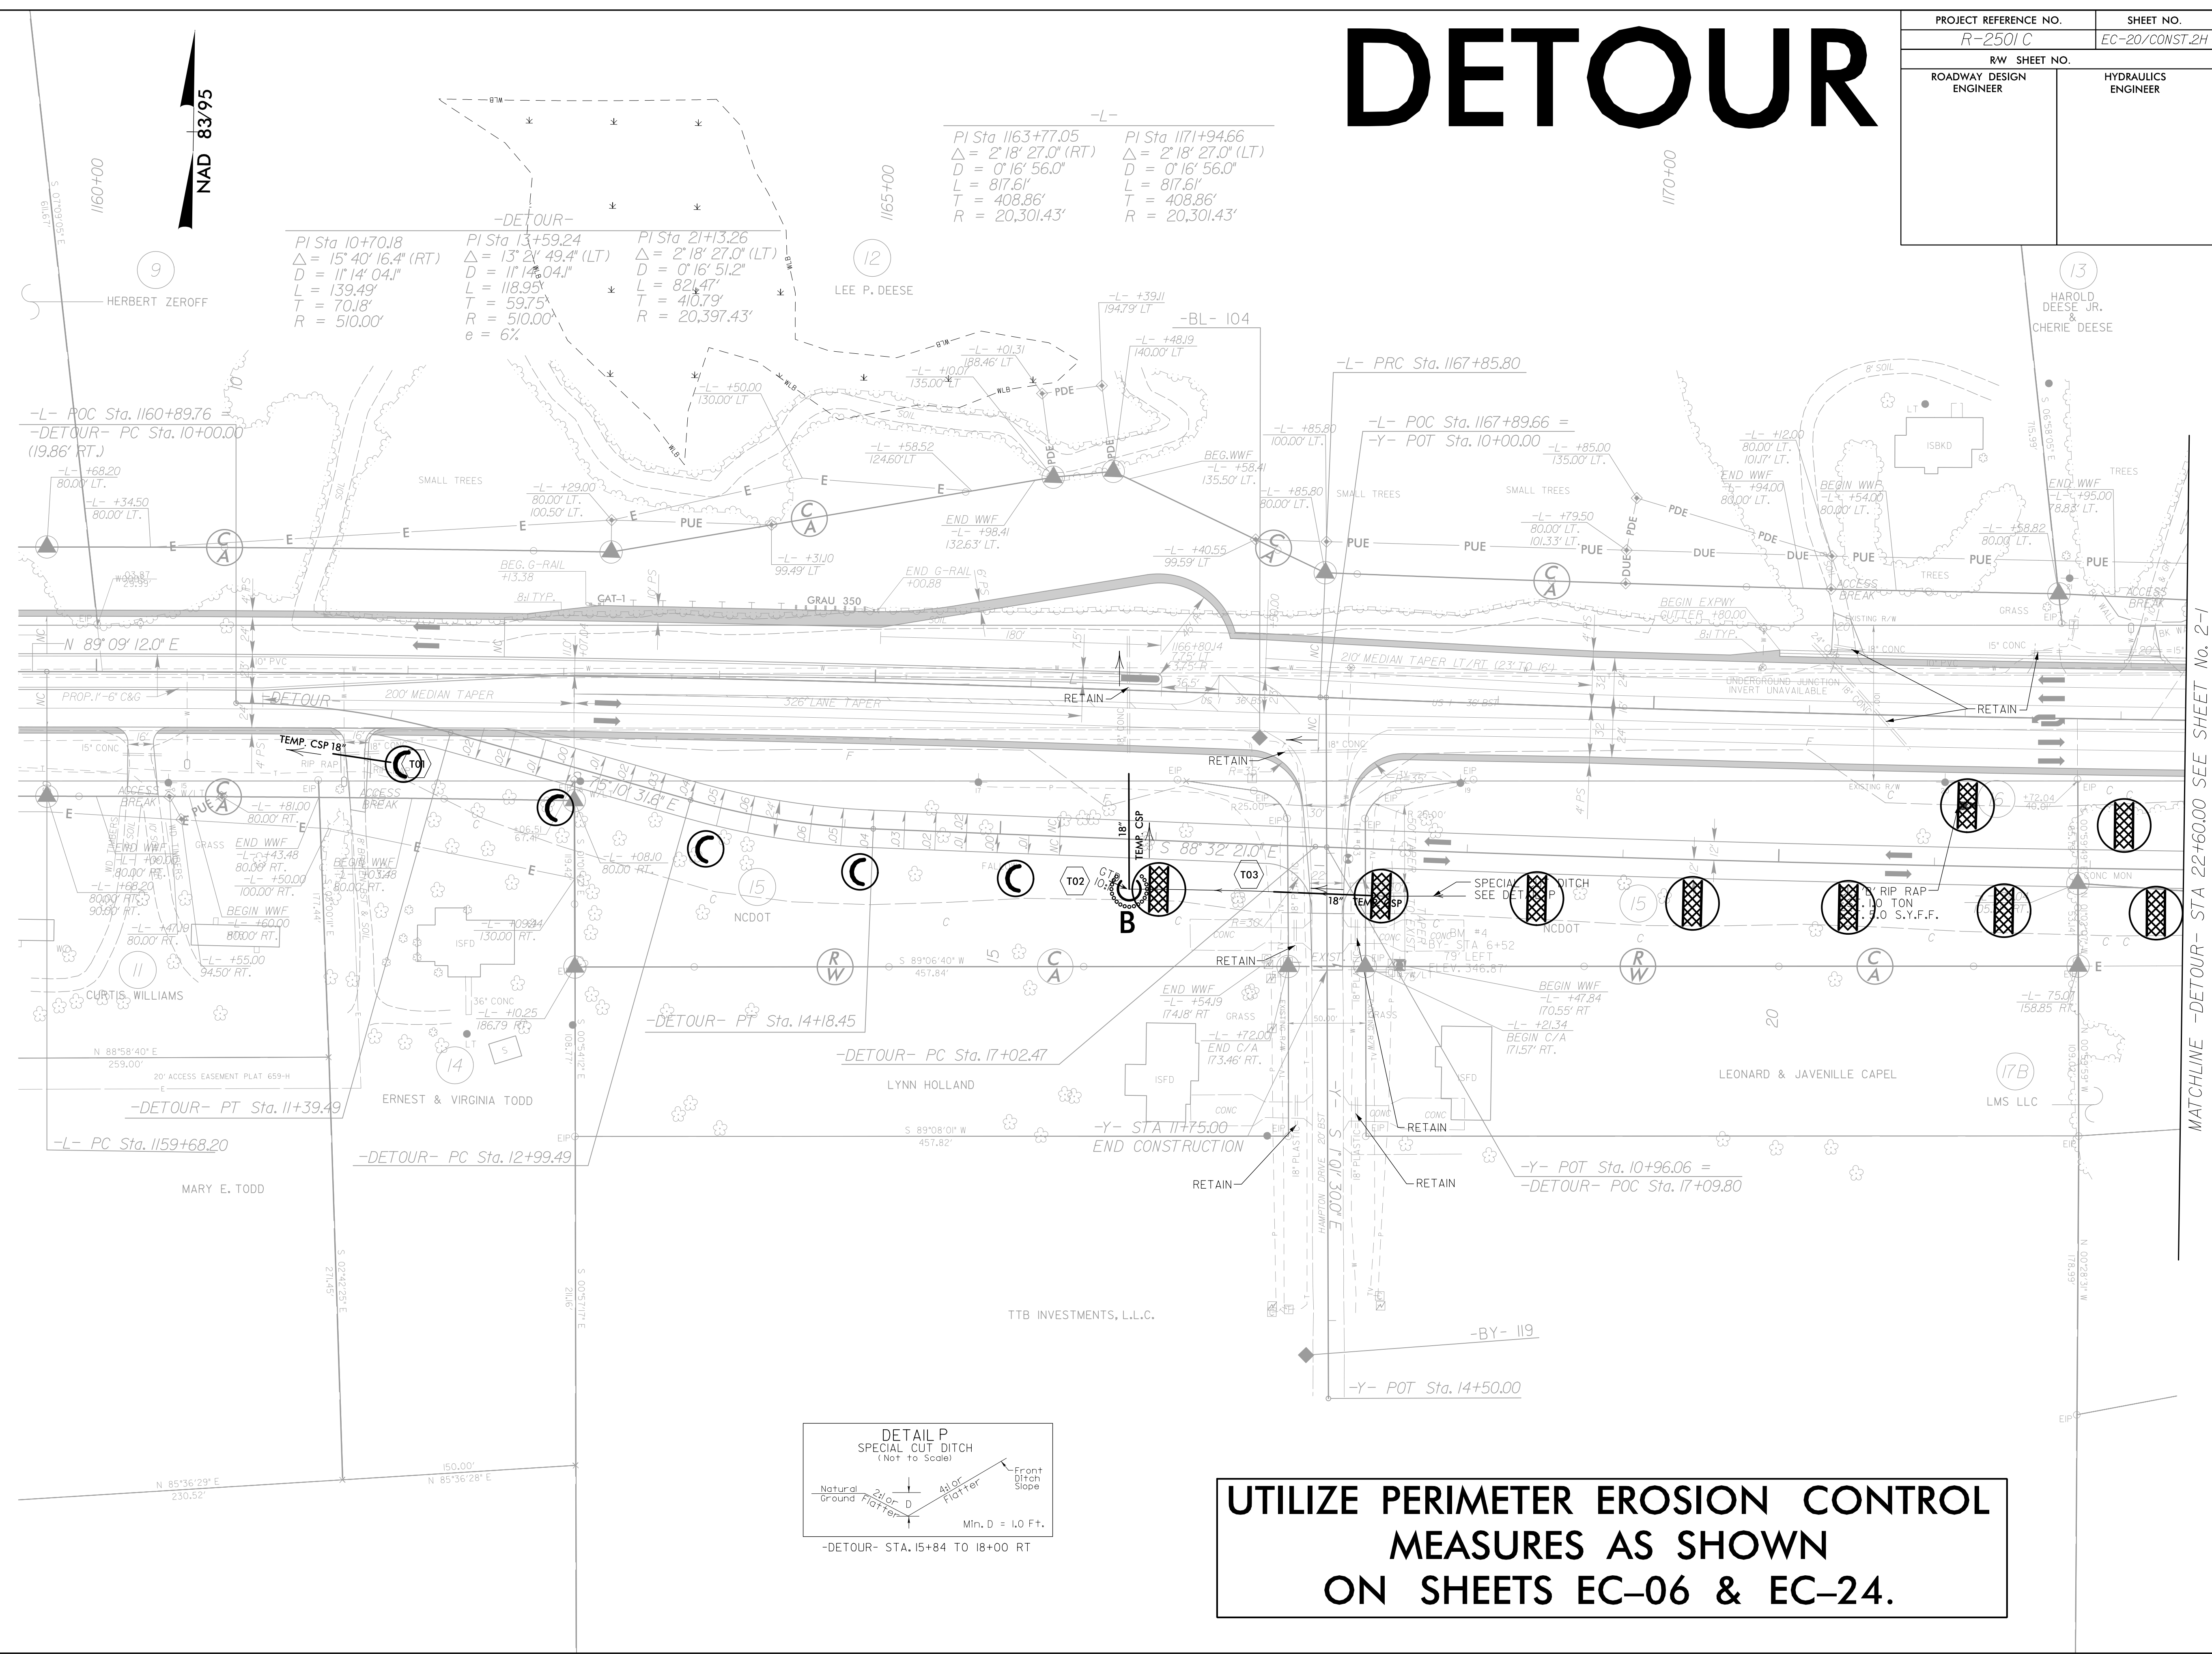

$\Delta = 2' 18' 27.0''$ (RT) $\Delta = 2' 18' 27.0''$ (LT)
 $D = 0' 16' 56.0''$ $D = 0' 16' 56.0''$
 $L = 817.61'$ $L = 817.61'$
 $T = 408.86'$ $T = 408.86'$
 $R = 20,301.43'$ $R = 20,301.43'$

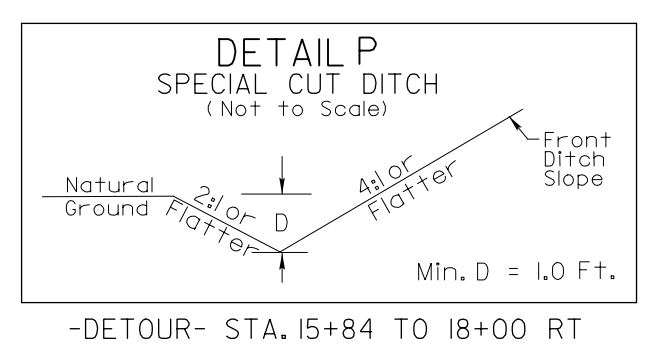

UTILIZE PERIMETER EROSION CONTROL MEASURES AS SHOWN ON SHEETS EC-06 & EC-24.

MATCHLINE - DETOUR - STA 22+60.00 SEE SHEET NO. 2-1