
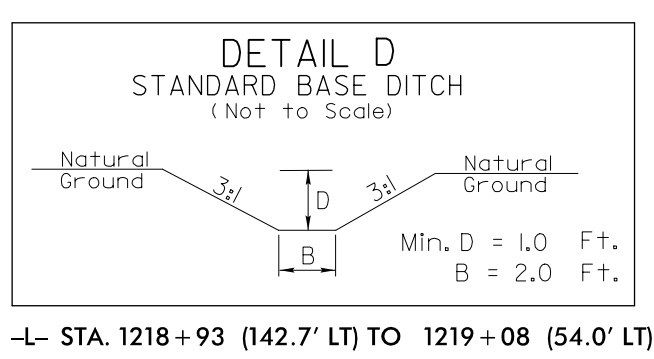


PROJECT REFERENCE NO.	SHEET NO.
R-2501C	EC-28/CONST-10
RW SHEET NO.	
ROADWAY DESIGN ENGINEER	HYDRAULICS ENGINEER

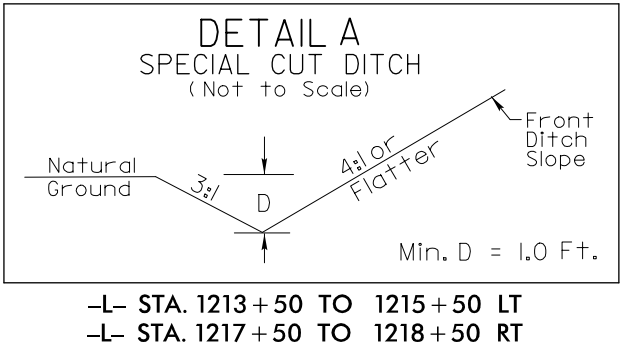


**80 x 20 x 3
12 ft. weir
(See Infiltration
Basin Detail)
ID 10.1**

**Place Matting for Erosion Control
on Slope as Work Allows.
-L- Sta. 1221+00 to 1232+00 LT**

**Place Matting for Erosion Control
on Slope as Work Allows.
-L- Sta. 1219+00 to 1221+00 RT**

MATCHLINE -L- STA 1213+50.00 SEE SHEET No. 9

MATCHLINE -L- STA 1226+75.00 SEE SHEET No. 11

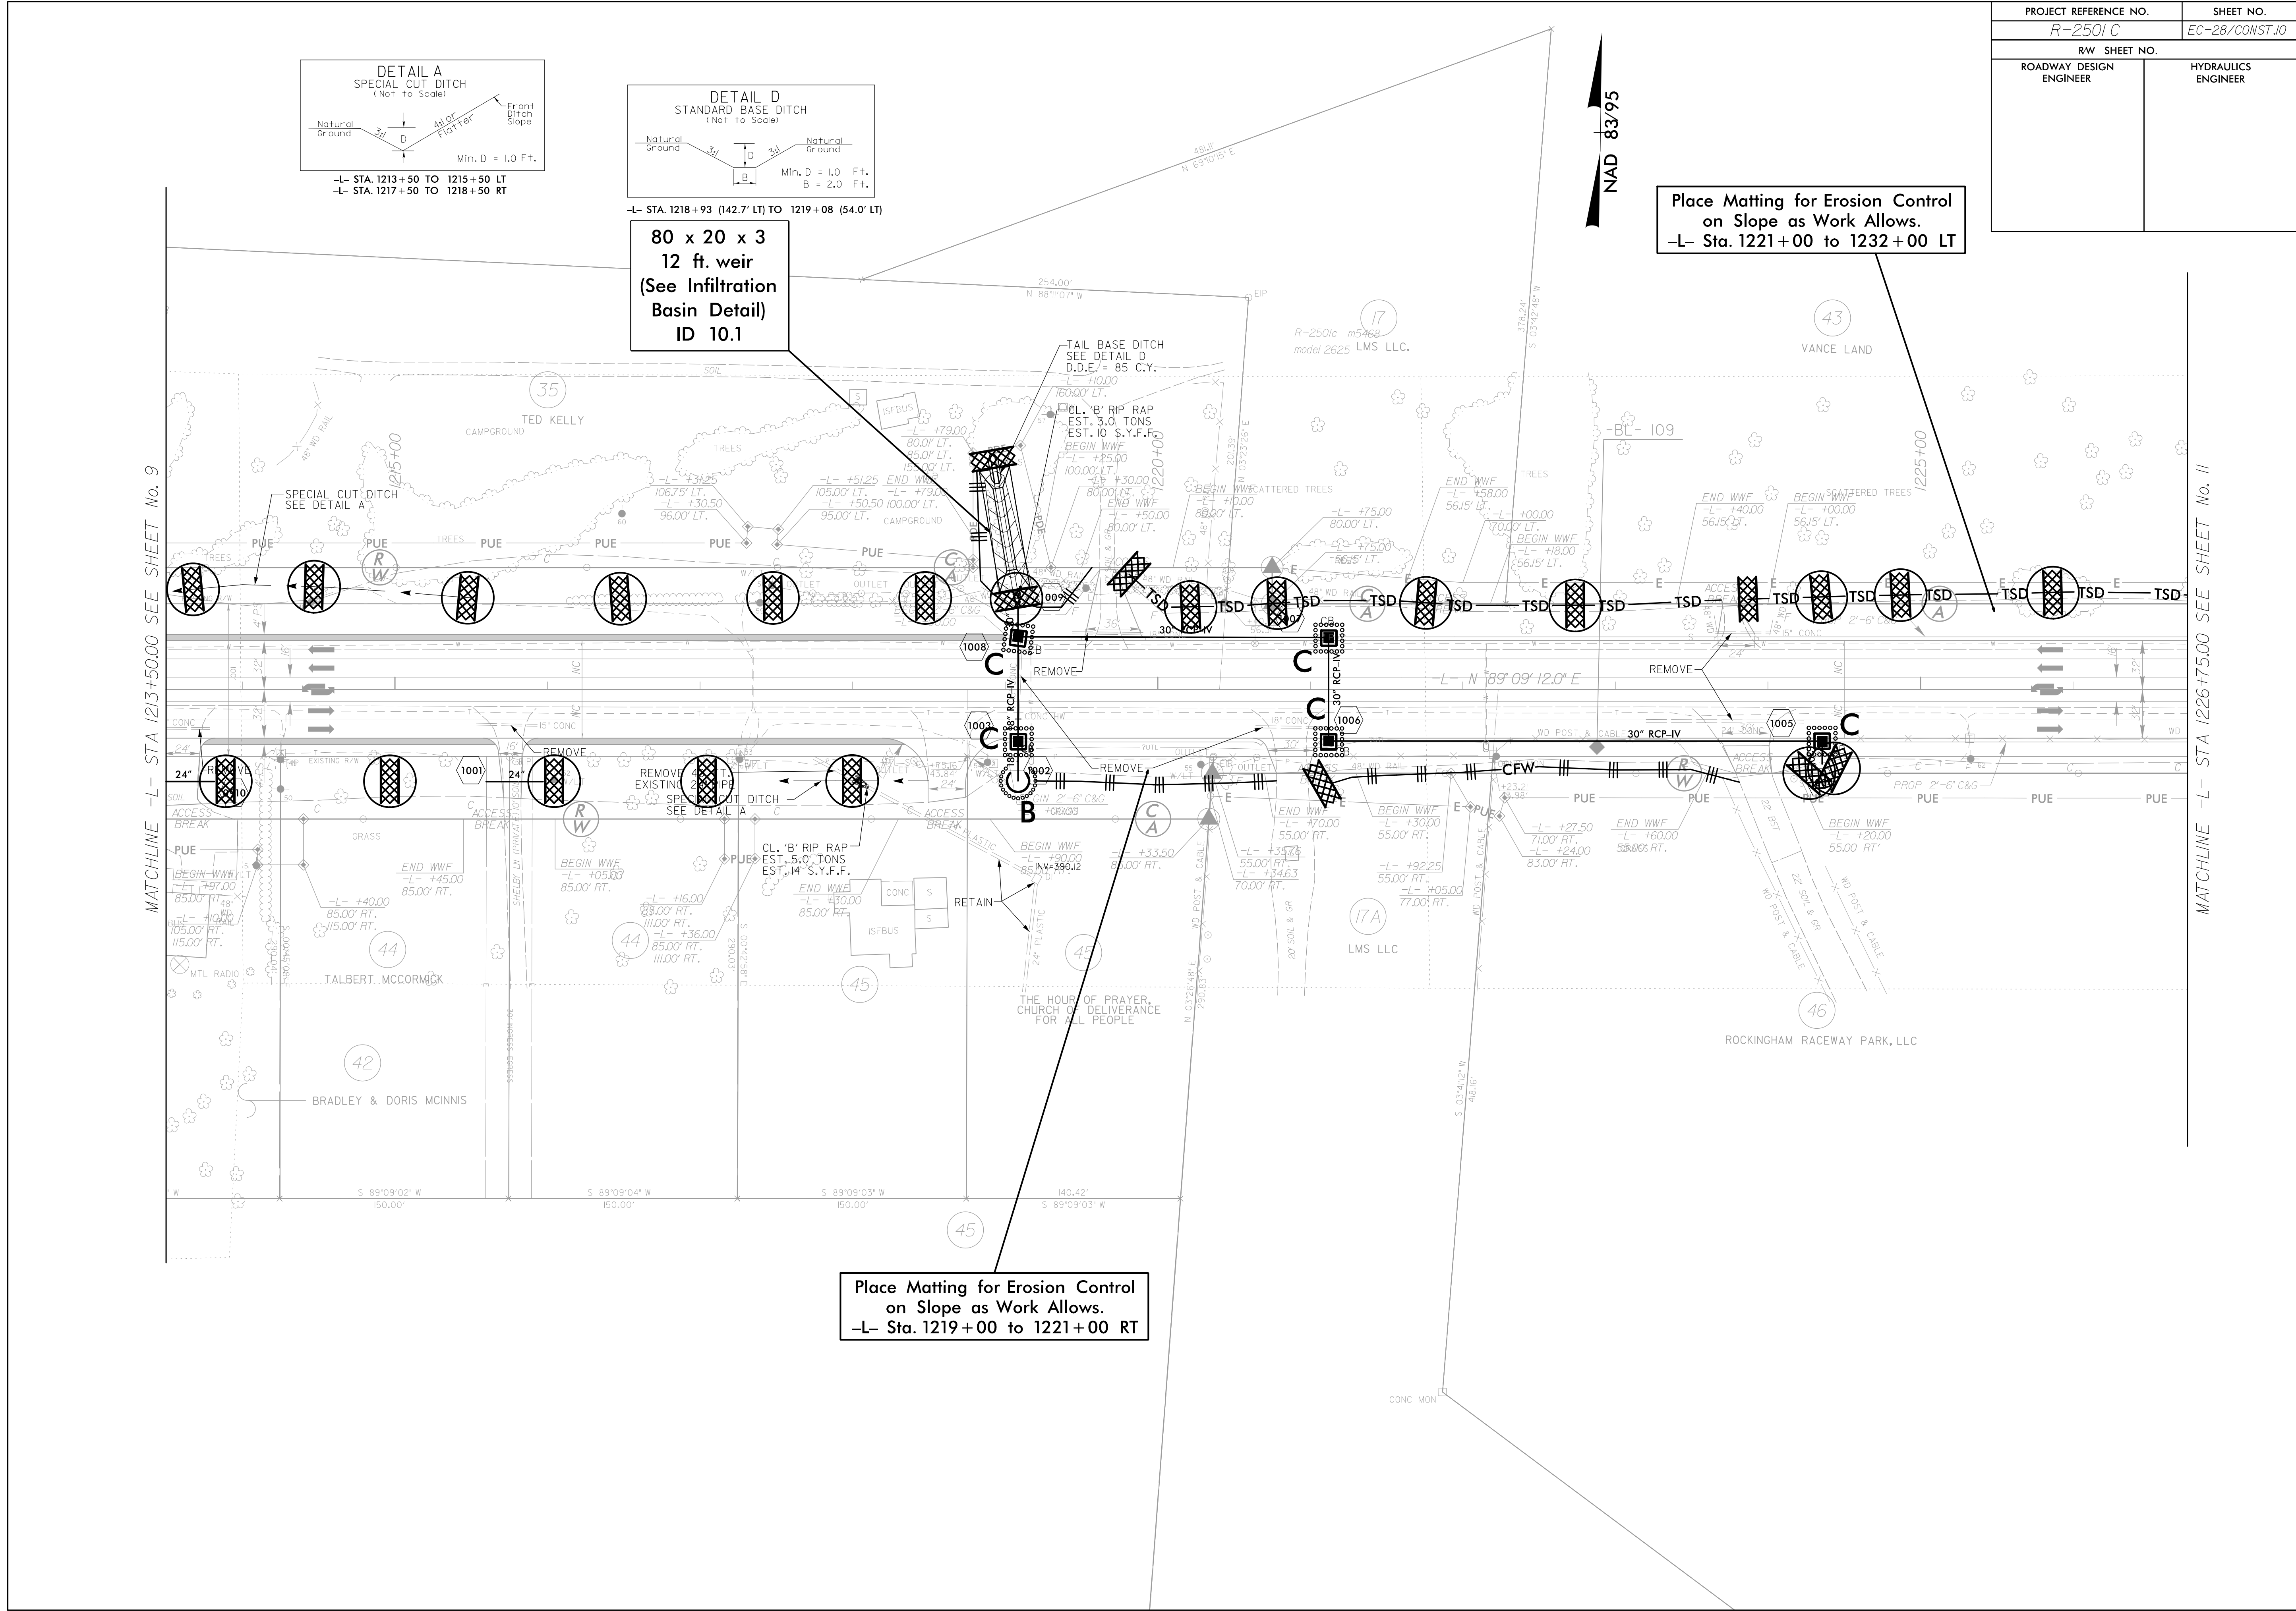

NAD 83/95