
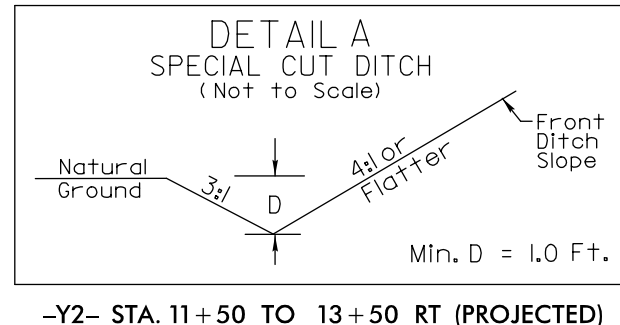


PROJECT REFERENCE NO.	SHEET NO.
R-2501C	EC-30/CONSTJ2
RW SHEET NO.	
ROADWAY DESIGN ENGINEER	HYDRAULICS ENGINEER

NAD 83/95

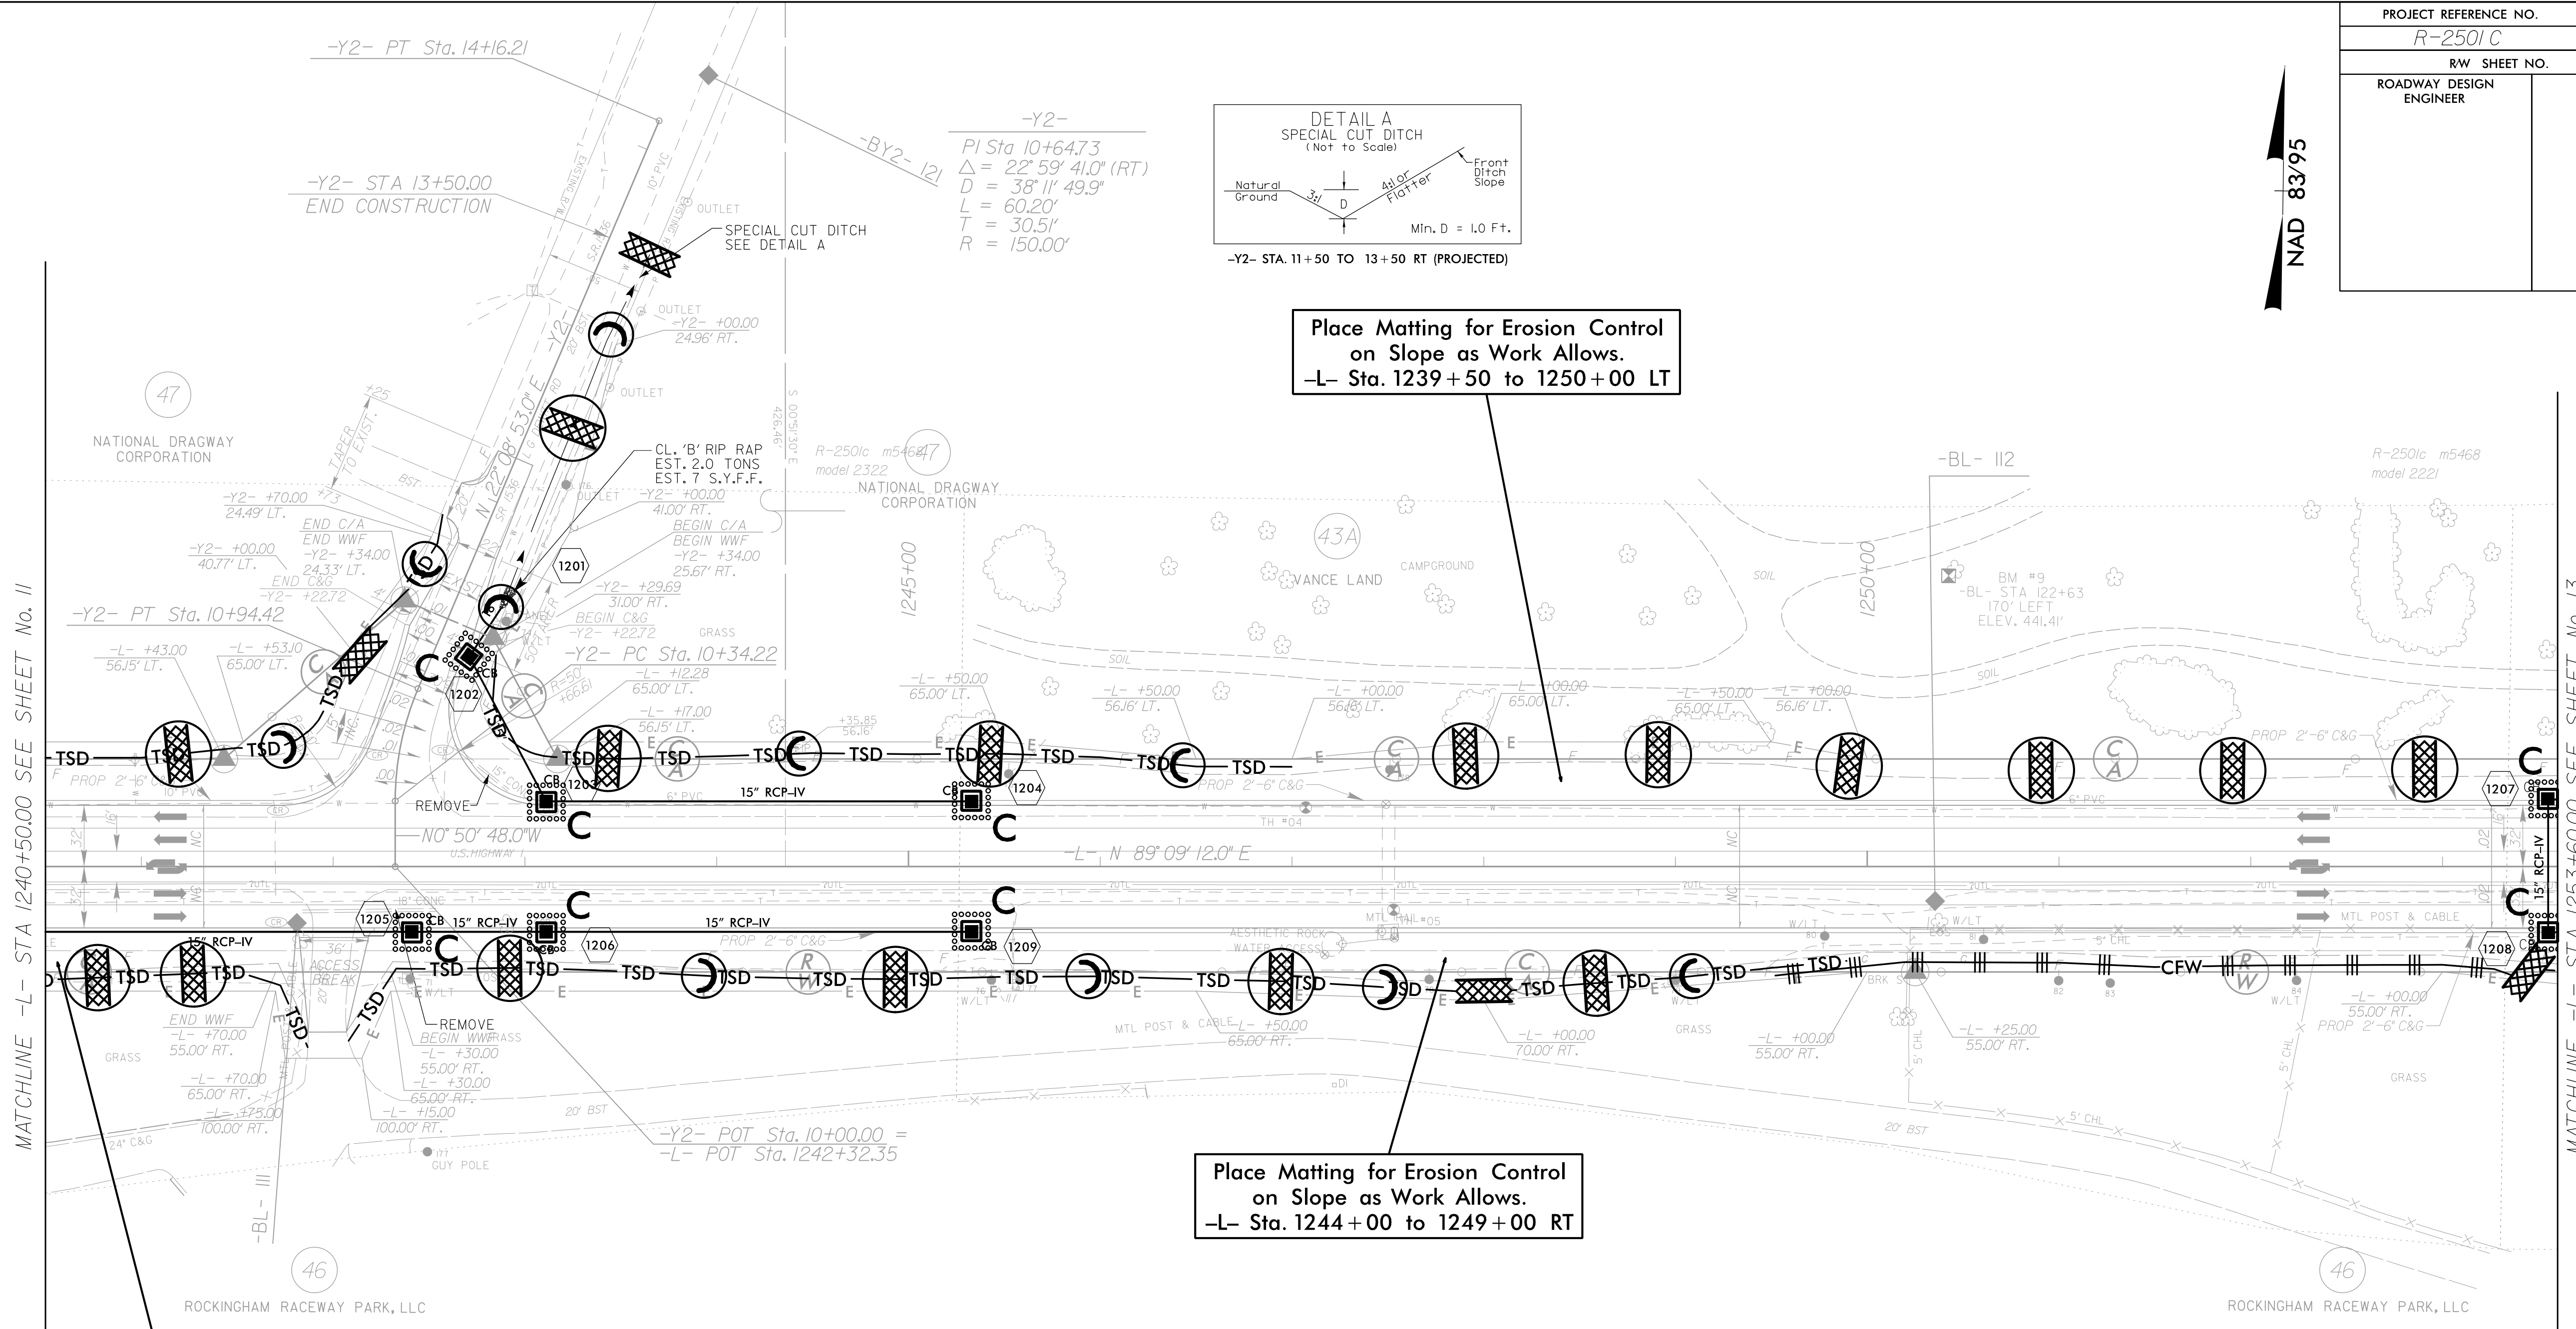

Place Matting for Erosion Control on Slope as Work Allows.
-L- Sta. 1239+50 to 1250+00 LT

Place Matting for Erosion Control on Slope as Work Allows.
-L- Sta. 1244+00 to 1249+00 RT

Place Matting for Erosion Control on Slope as Work Allows.
-L- Sta. 1239+00 to 1241+00 RT

MATCHLINE -L- STA 1240+50.00 SEE SHEET No. 11

MATCHLINE -L- STA 1253+60.00 SEE SHEET No. 13