




PROJECT REFERENCE NO.	SHEET NO.
R-2501C	EC-37/CONST.B
RW SHEET NO.	
ROADWAY DESIGN ENGINEER	HYDRAULICS ENGINEER

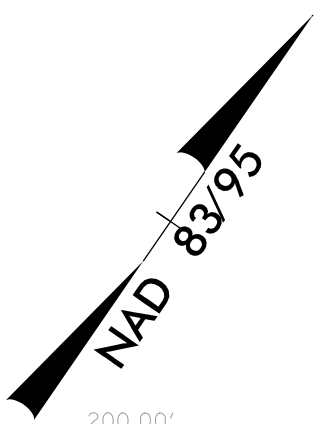


MATCHLINE -L- STA 1321+00.00 SEE SHEET No. 17

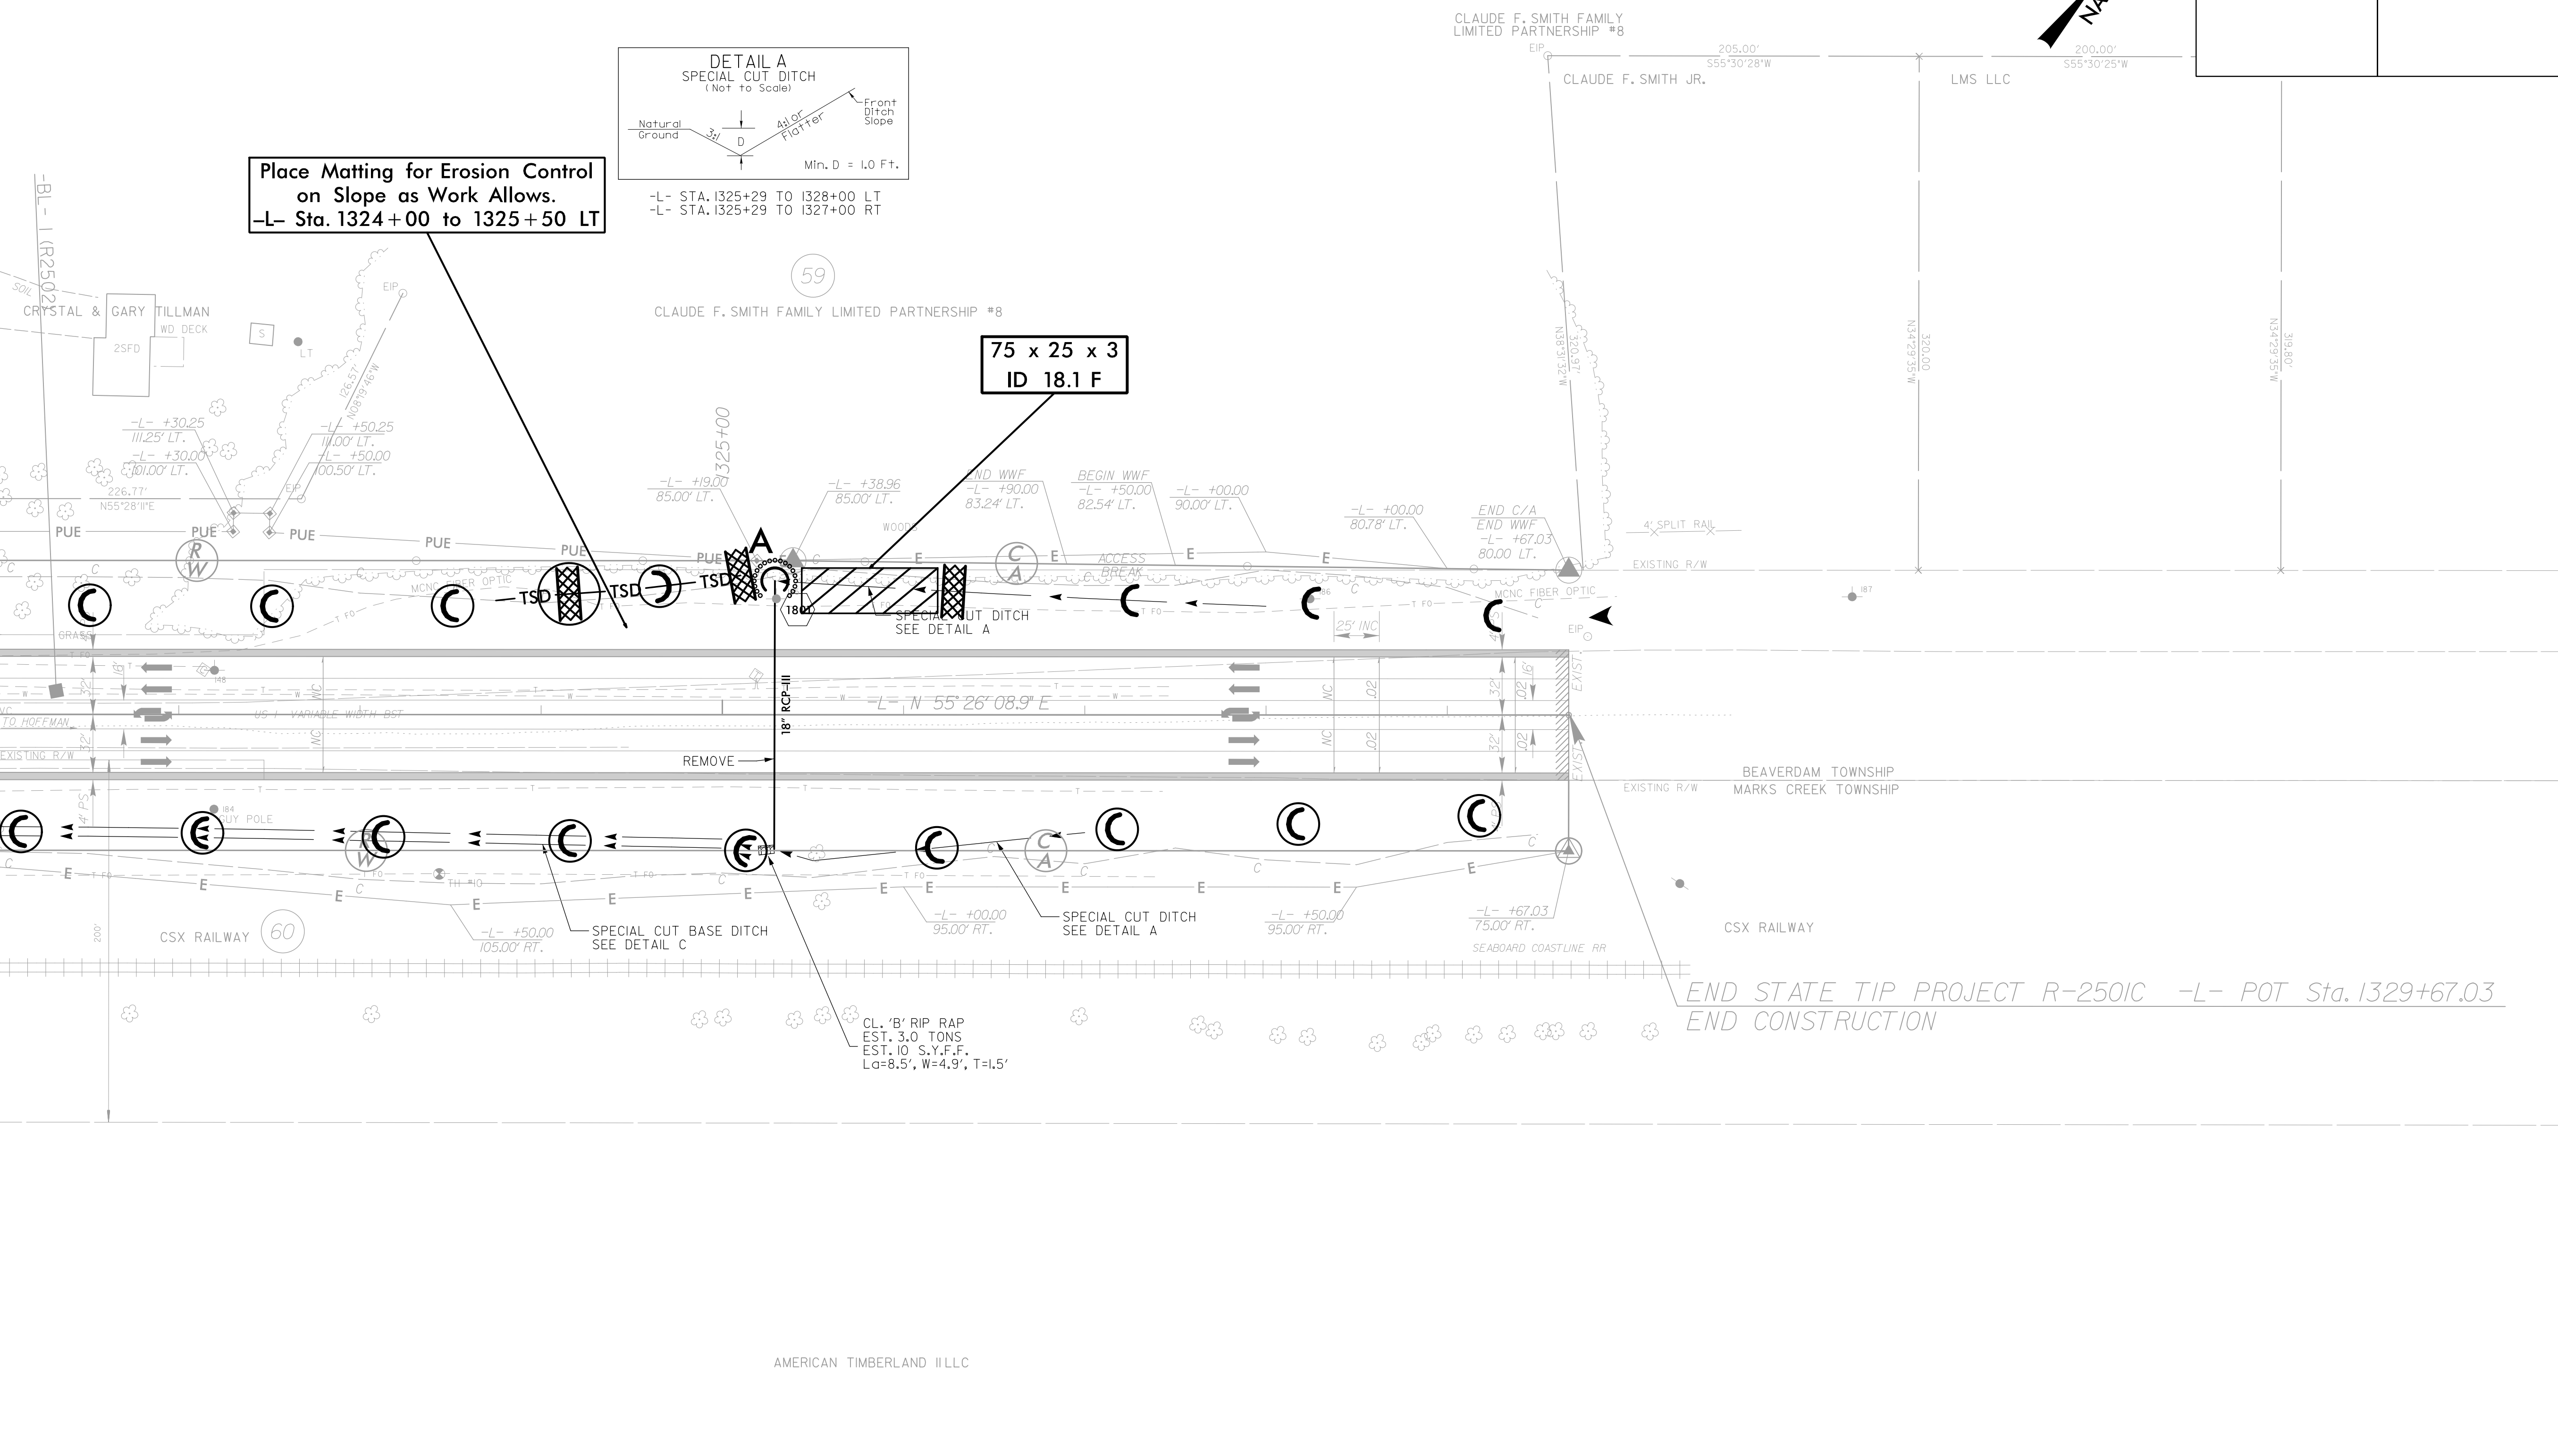

Place Matting for Erosion Control on Slope as Work Allows.
 -L- Sta. 1324+00 to 1325+50 LT

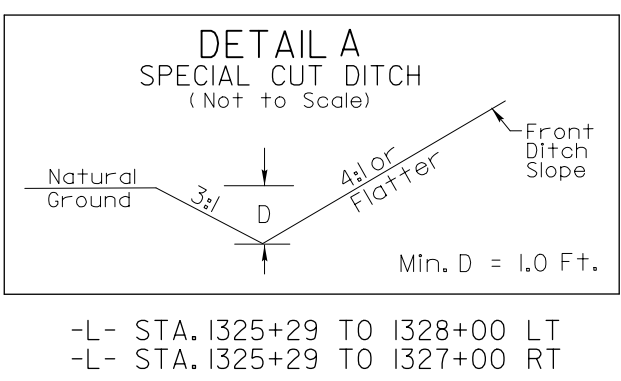

75 x 25 x 3
ID 18.1 F

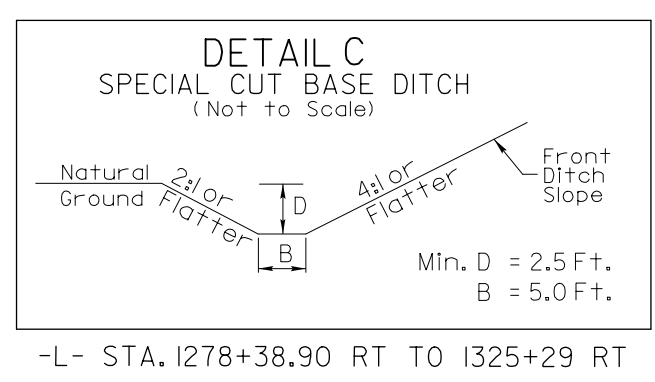

CL. 'B' RIP RAP
 EST. 3.0 TONS
 EST. 10 S.Y.F.F.
 Lg=8.5', W=4.9', T=1.5'