

PROJECT REFERENCE NO.	SHEET NO.
U-5169	EC-5/CONST.5
RW SHEET NO.	
ROADWAY DESIGN ENGINEER	HYDRAULICS ENGINEER

NAD 83/NA 2011

CLEARING AND GRUBBING  
 EROSION CONTROL FOR  
 CONSTRUCTION SHEET 5




NOTE:  
 PLACE TEMPORARY ROCK SEDIMENT DAMS TYPE - B  
 AND TEMPORARY ROCK SILT CHECKS TYPE - A AT  
 DRAINAGE OUTLETS.

END TIP PROJECT U-5169  
 -LNB- POT STA 43+70.00

END CONSTRUCTION  
 -LSB- POT STA 38+00.00

MATCH LINE -LNB- STA 32+00.00  
 SEE SHEET 4

MATCH LINE -LSB- STA 32+00.00  
 SEE SHEET 4

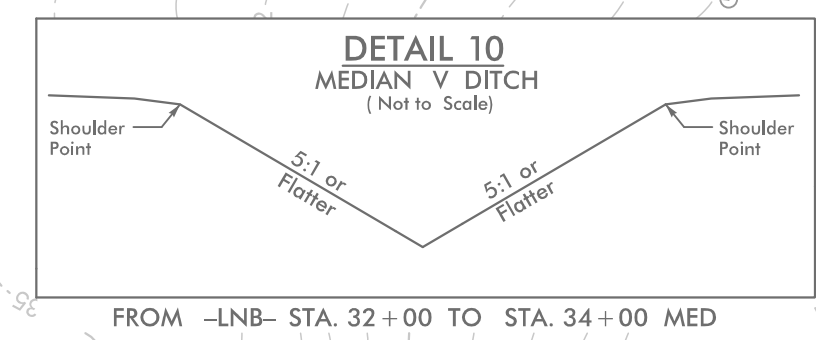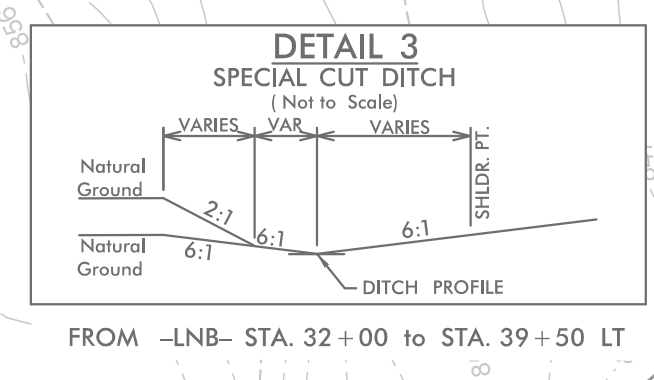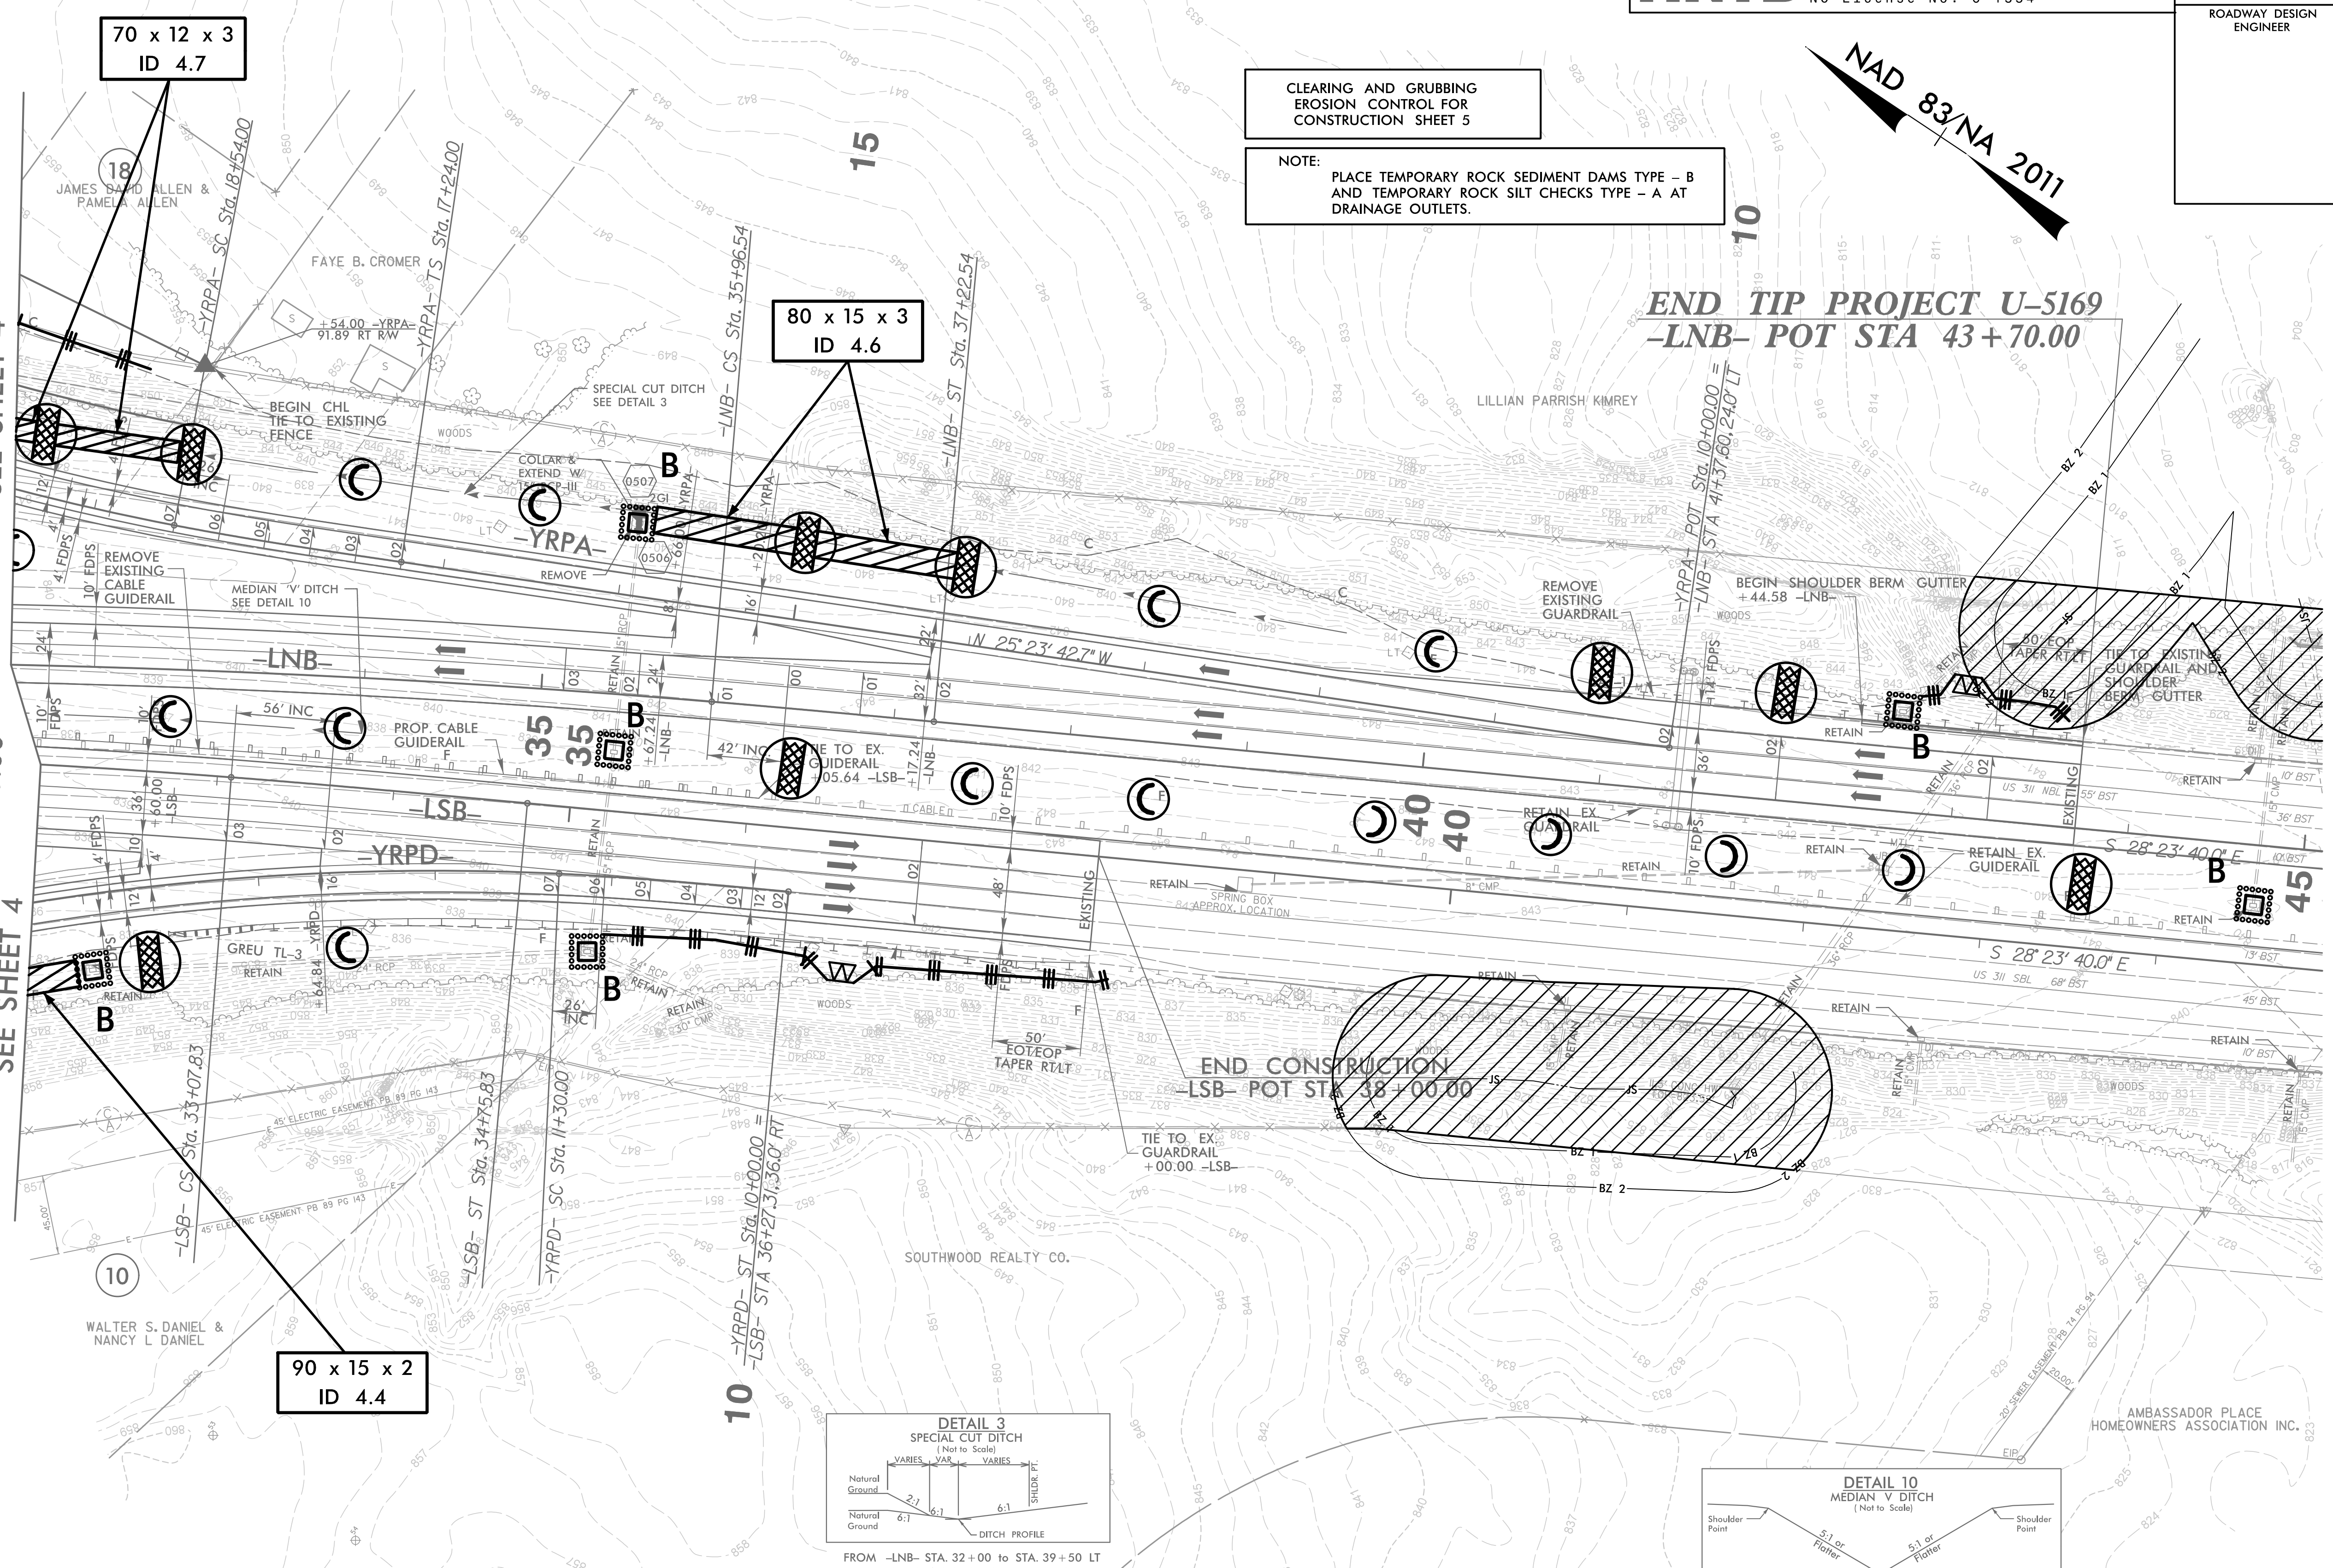

 ENVIRONMENTALLY SENSITIVE AREA  
 SEE PROJECT SPECIAL PROVISIONS

FOR -LNB- PROFILE, SEE SHEET 9 & 10  
 FOR -LSB- PROFILE, SEE SHEET 11  
 FOR -YRPA- PROFILE, SEE SHEET 16  
 FOR -YRPD- PROFILE, SEE SHEET 19

8/17/99

3/5/2018  
 HNTB  
 \\hntb\psh5.dgn