



8/17/99

PROJECT REFERENCE NO.	SHEET NO.
U-5169	EC-8/CONST.8
RW SHEET NO.	
ROADWAY DESIGN ENGINEER	HYDRAULICS ENGINEER

CLEARING AND GRUBBING  
 EROSION CONTROL FOR  
 CONSTRUCTION SHEET 8

NOTE:  
 PLACE TEMPORARY ROCK SEDIMENT DAMS TYPE - B  
 AND TEMPORARY ROCK SILT CHECKS TYPE - A AT  
 DRAINAGE OUTLETS.

UTILIZE FABRIC INSERT INLET PROTECTION DEVICES  
 IN LIEU OF ROCK INLET SEDIMENT TRAPS,  
 TYPE-C AS DIRECTED TO AVOID IMPOUNDMENT  
 OF RUNOFF IN ROADWAY OPEN TO TRAFFIC.

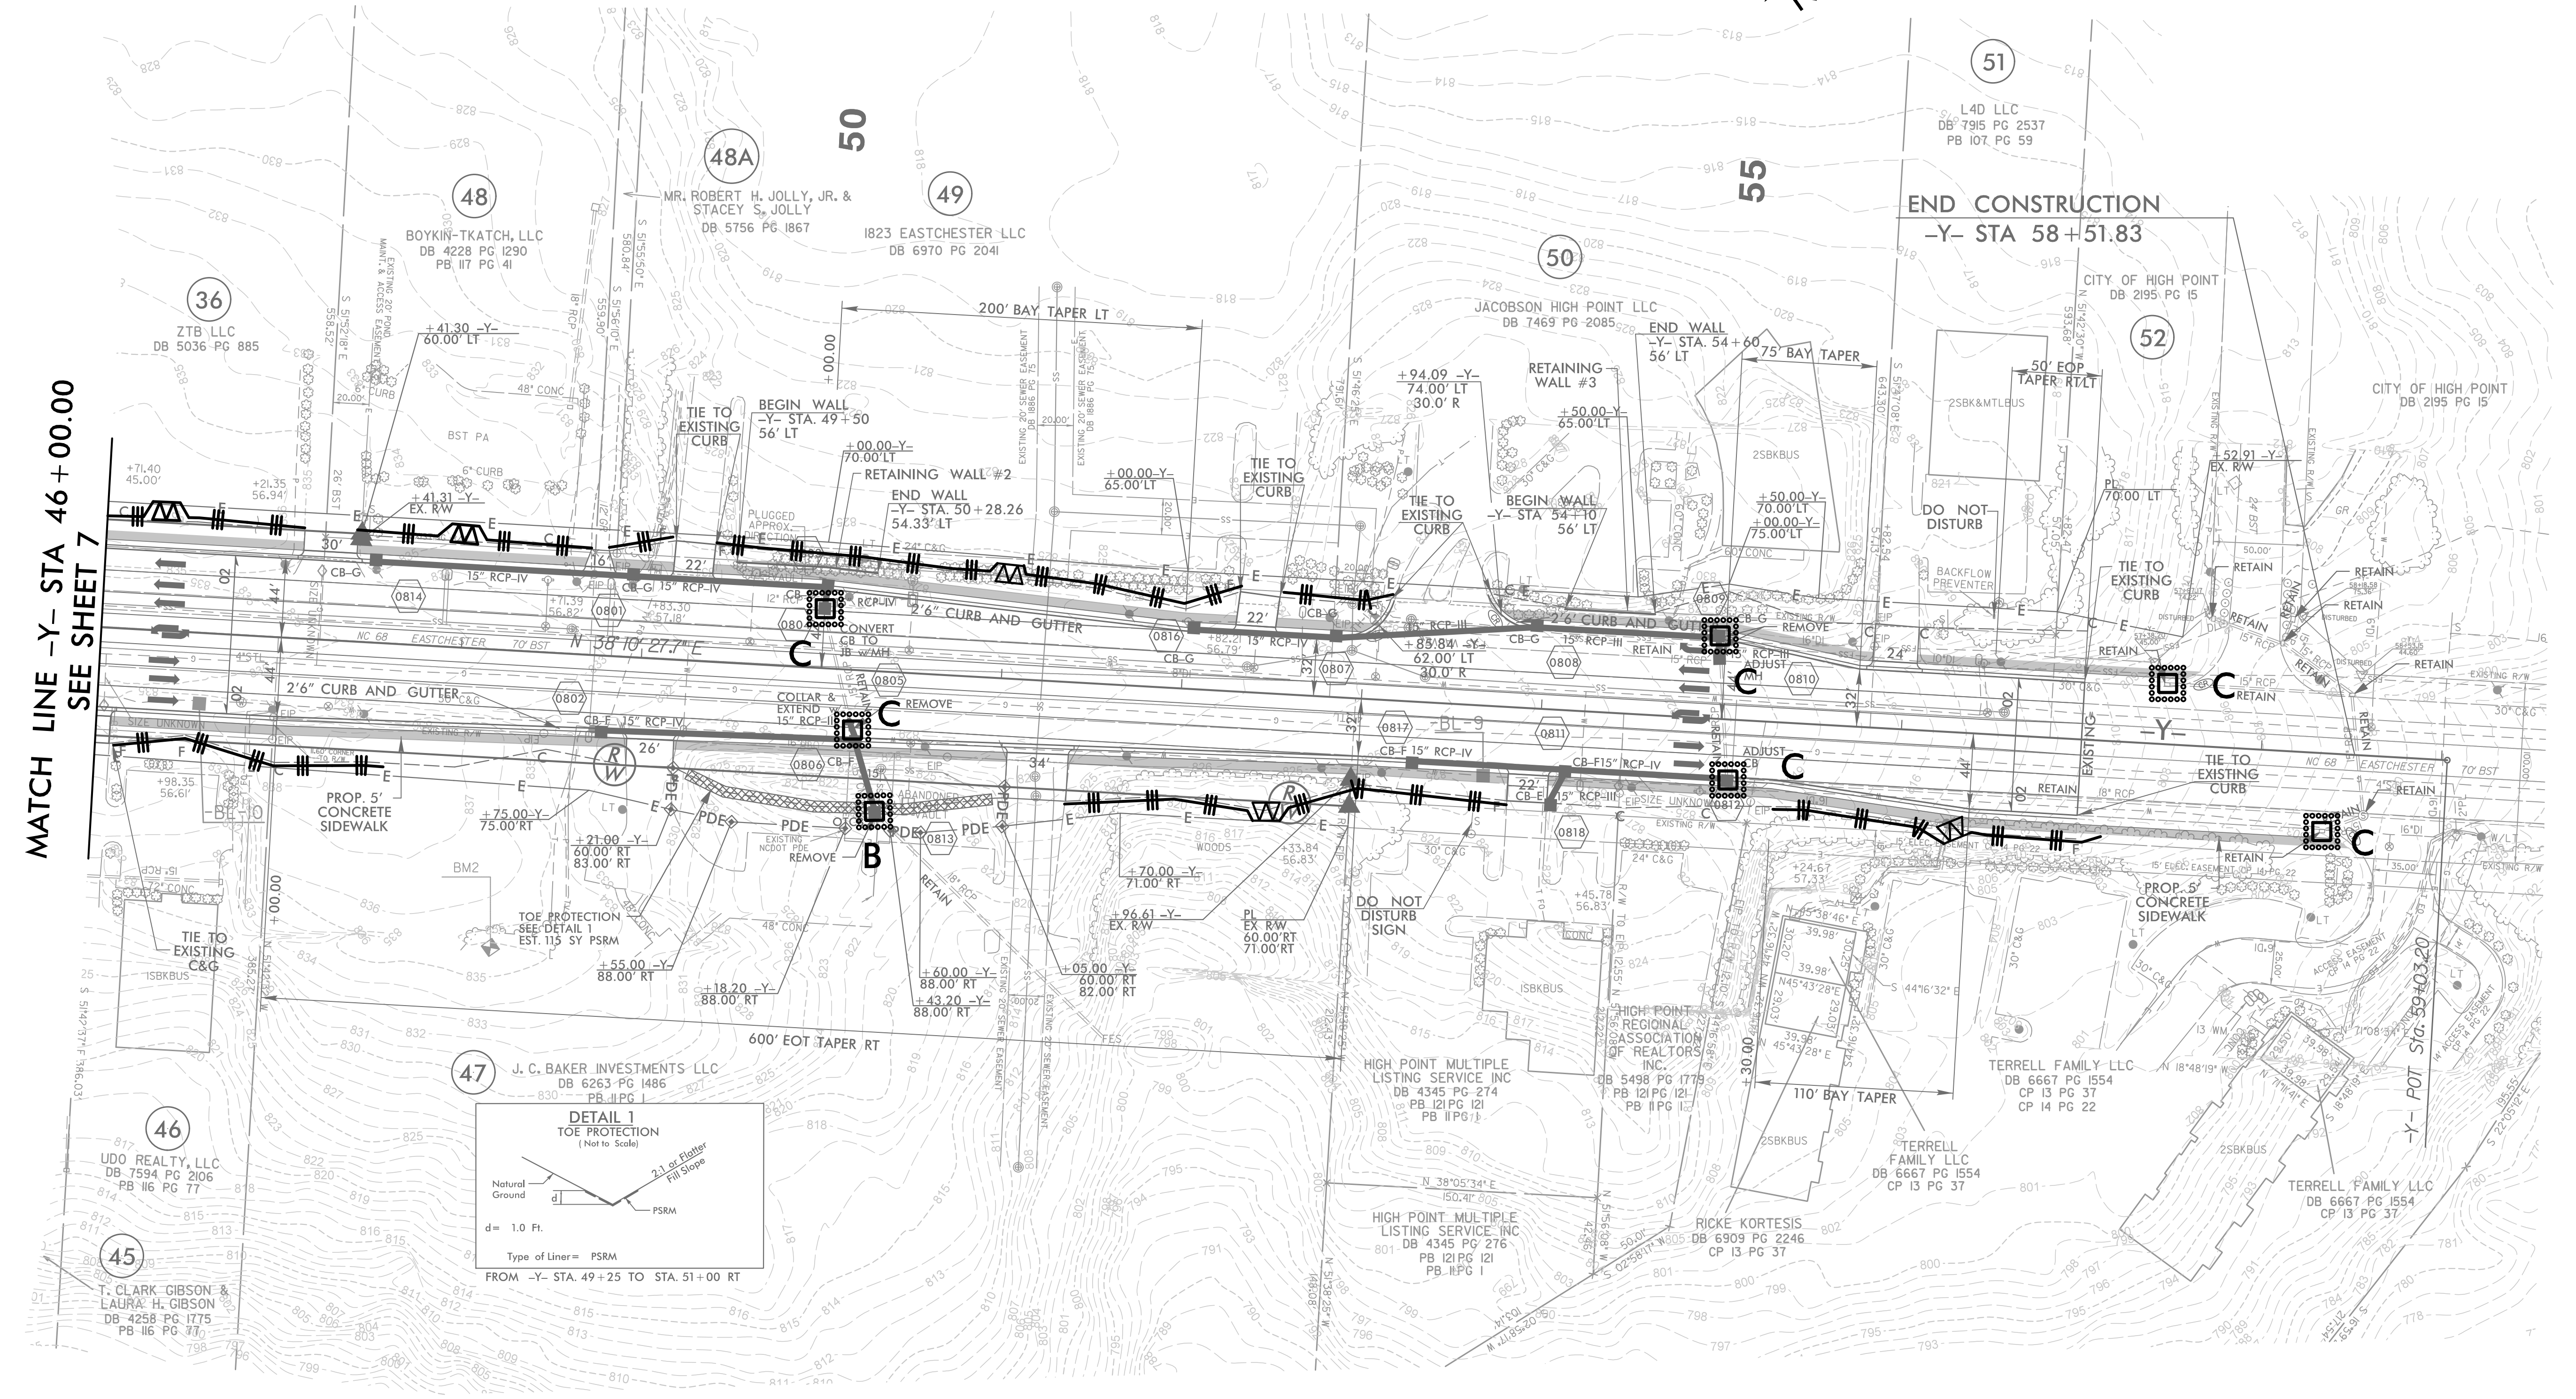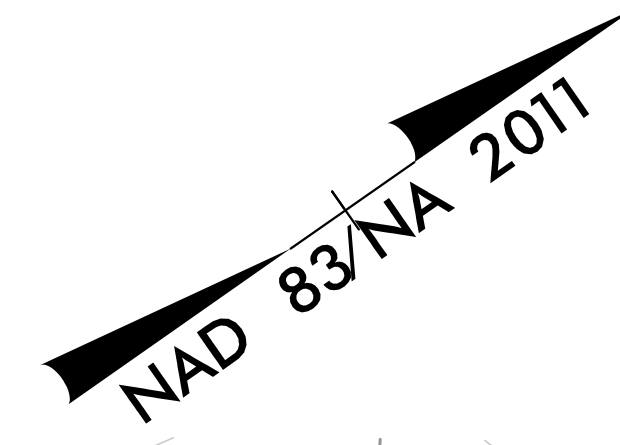

MATCH LINE -Y- STA 46+00.00  
 SEE SHEET 7

FOR -Y- PROFILE, SEE SHEET 13

3/5/2018  
 HNTB  
 U:\5169-EC-8\psh8.dgn