

# CLEARING & GRUBBING PLAN




Stantec Consulting Services Inc.  
801 Jones Franklin Road  
Suite 300  
Raleigh, NC 27606  
Tel. (919) 851-6866  
Fax. (919) 851-7024  
www.stantec.com  
License No. F-0672

PROJECT REFERENCE NO. <b>W-5601EV</b>	SHEET NO. <b>EC-06/CONST.06</b>
RW SHEET NO.	
ROADWAY DESIGN ENGINEER	HYDRAULICS ENGINEER


CLEARING AND GRUBBING  
EROSION CONTROL FOR  
CONSTRUCTION SHEET \_6\_

NOTE:  
PLACE TEMPORARY ROCK SEDIMENT DAMS TYPE - B  
AND TEMPORARY ROCK SILT CHECKS TYPE - A AT  
DRAINAGE OUTLETS.


NOTE:  
PERIMETER EROSION CONTROL MEASURES SHALL BE  
INSTALLED DURING CLEARING AND GRUBBING PHASE.

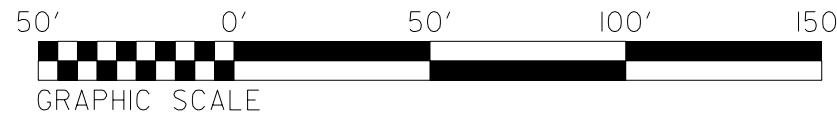


-L-  
PI Sta 50+17.07  
 $\Delta = 9' 10" 52.2" (RT)$   
D = 0' 44' 04.4"  
L = 1,249.88'  
T = 626.28'  
R = 7,800.00'  
e = exist

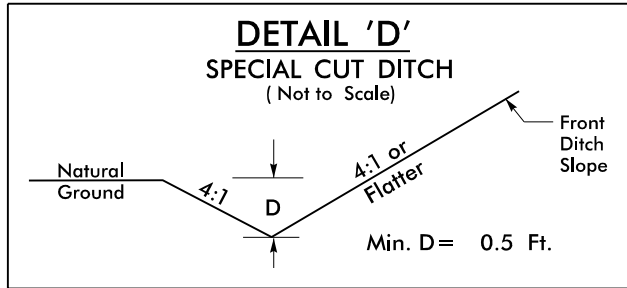

FROM STA. 46+50 TO STA. 48+90 -L- LT

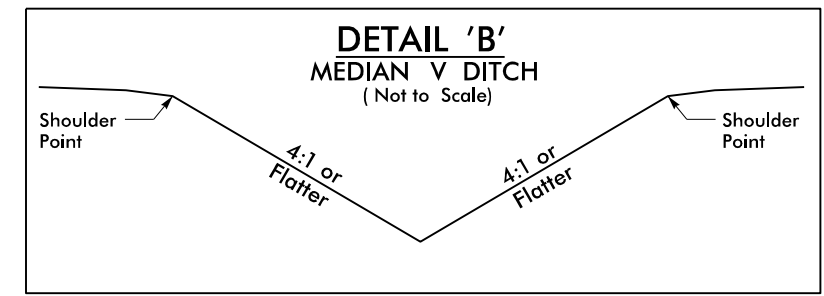

FROM STA. 49+00 TO STA. 49+58 -L- MED

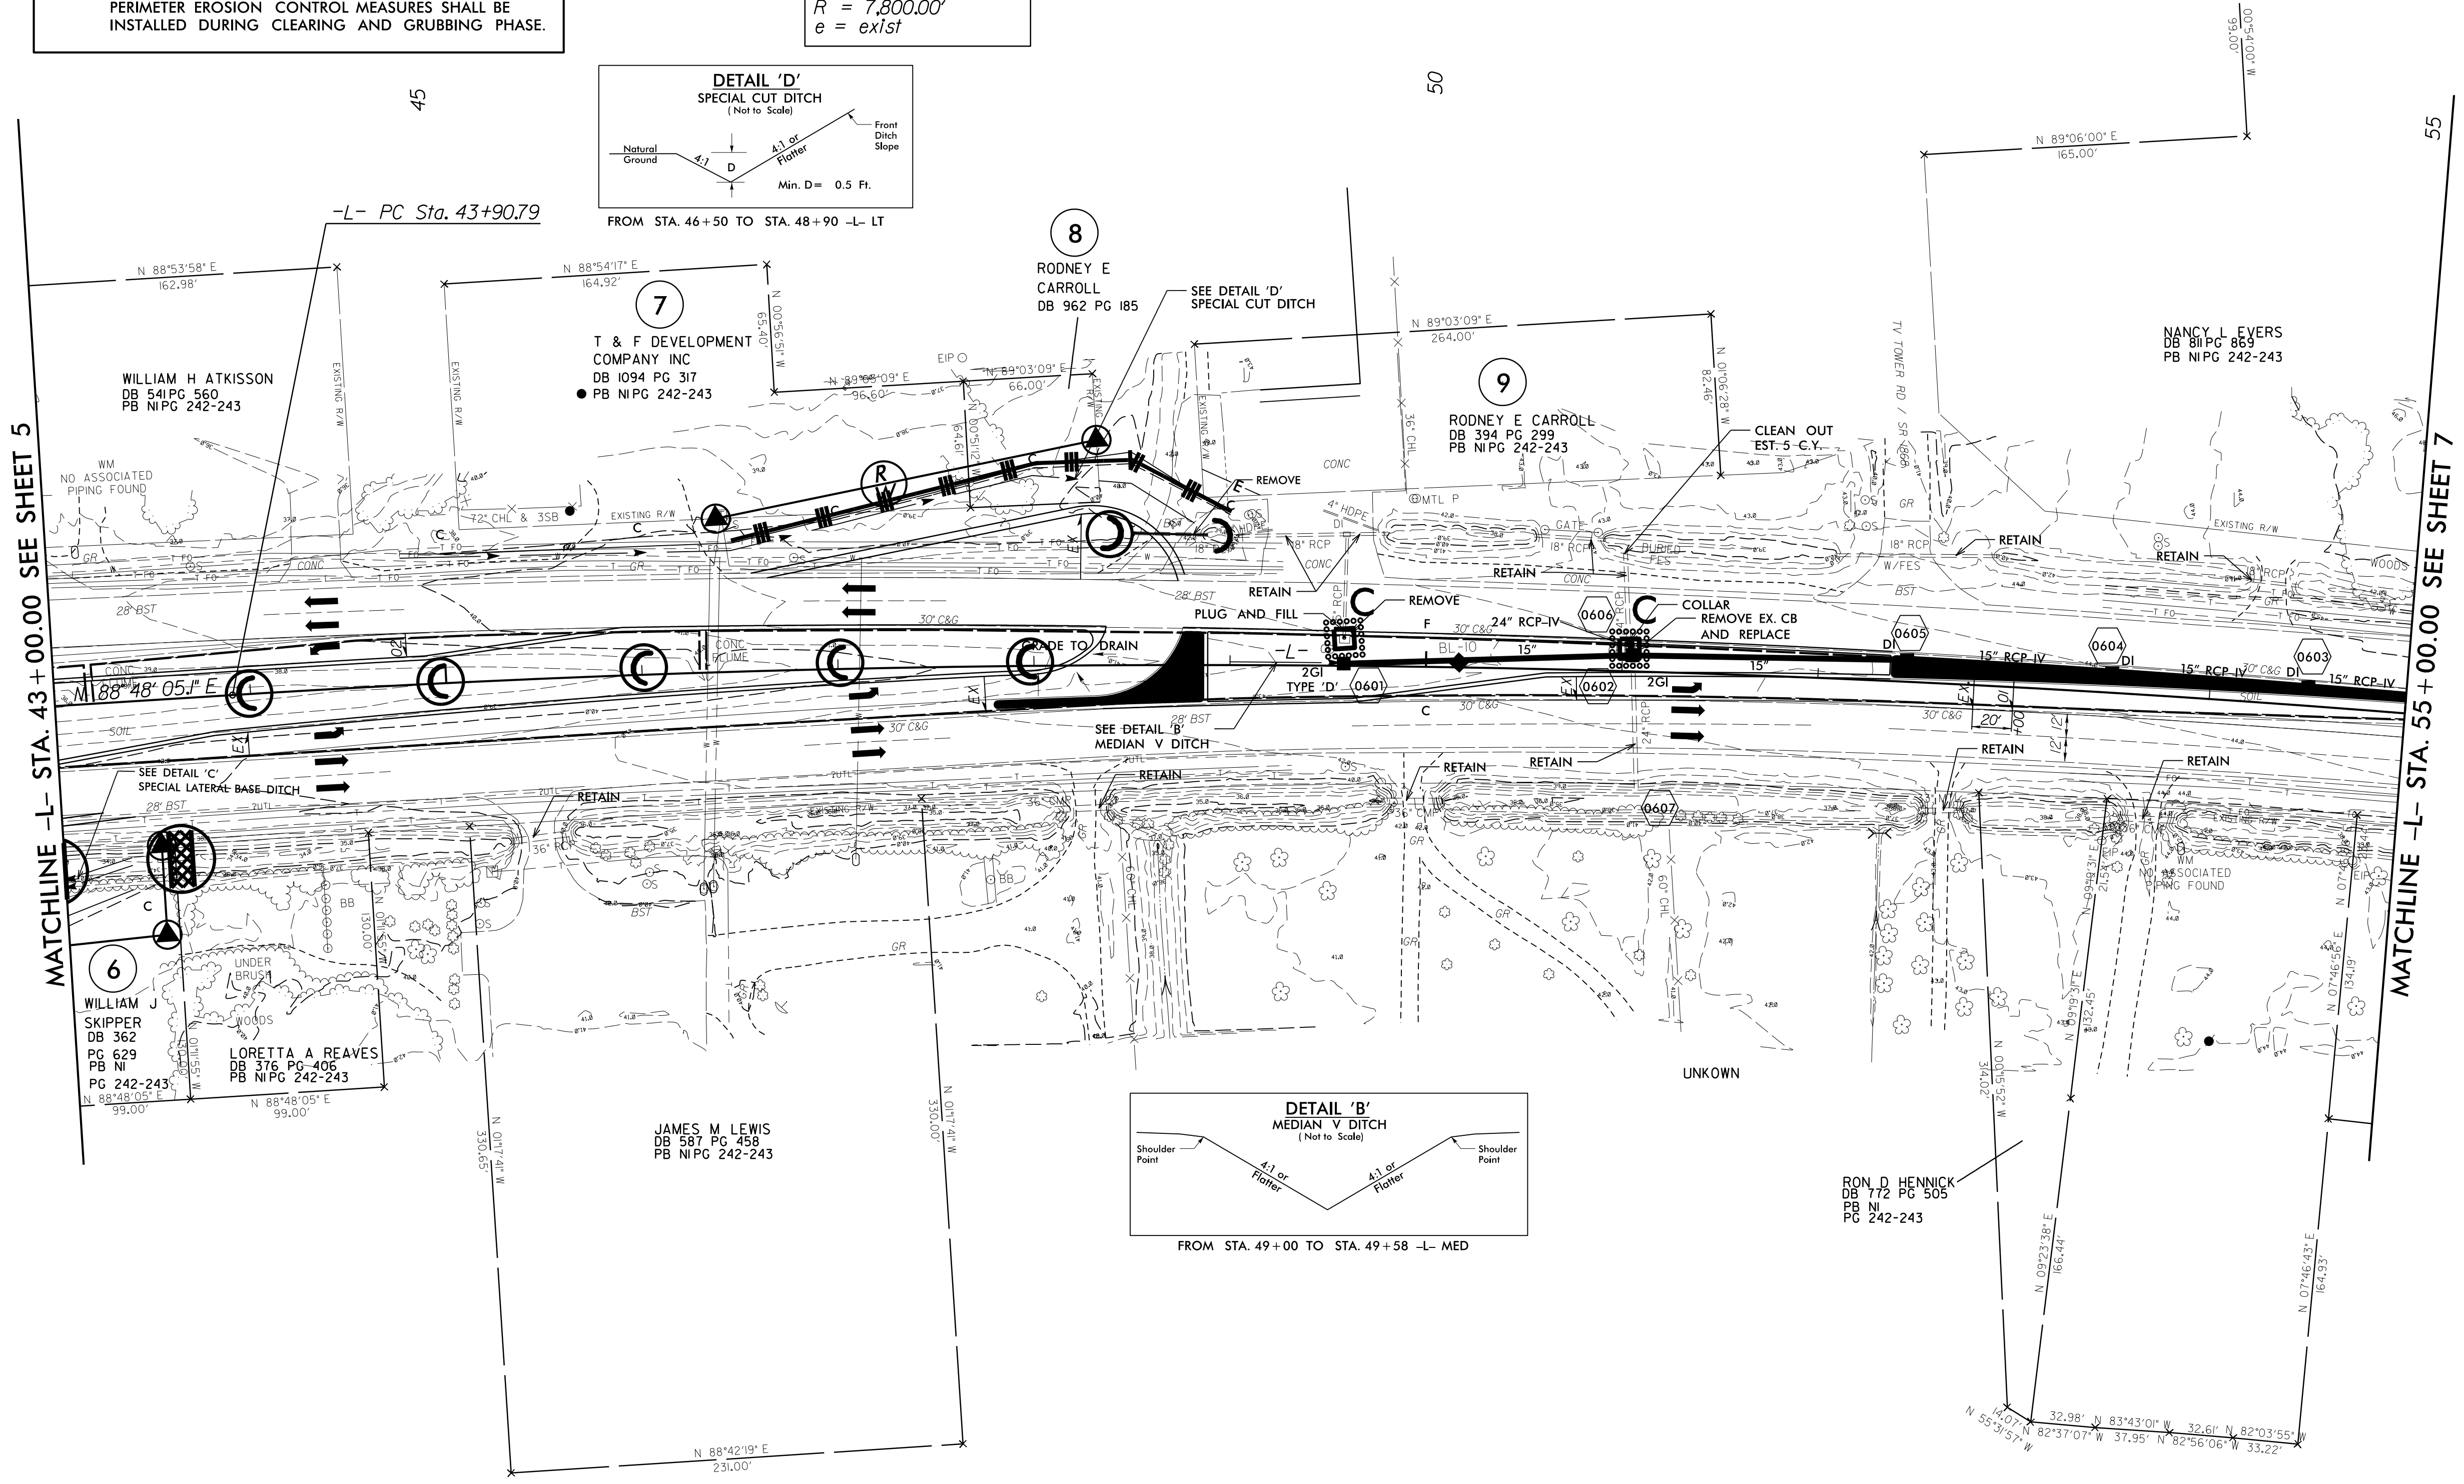

REVISIONS

8/17/99

SCHEMATIC DESIGN  
 CONSTRUCTION  
 EROSION CONTROL  
 PERMANENT