



8/17/99

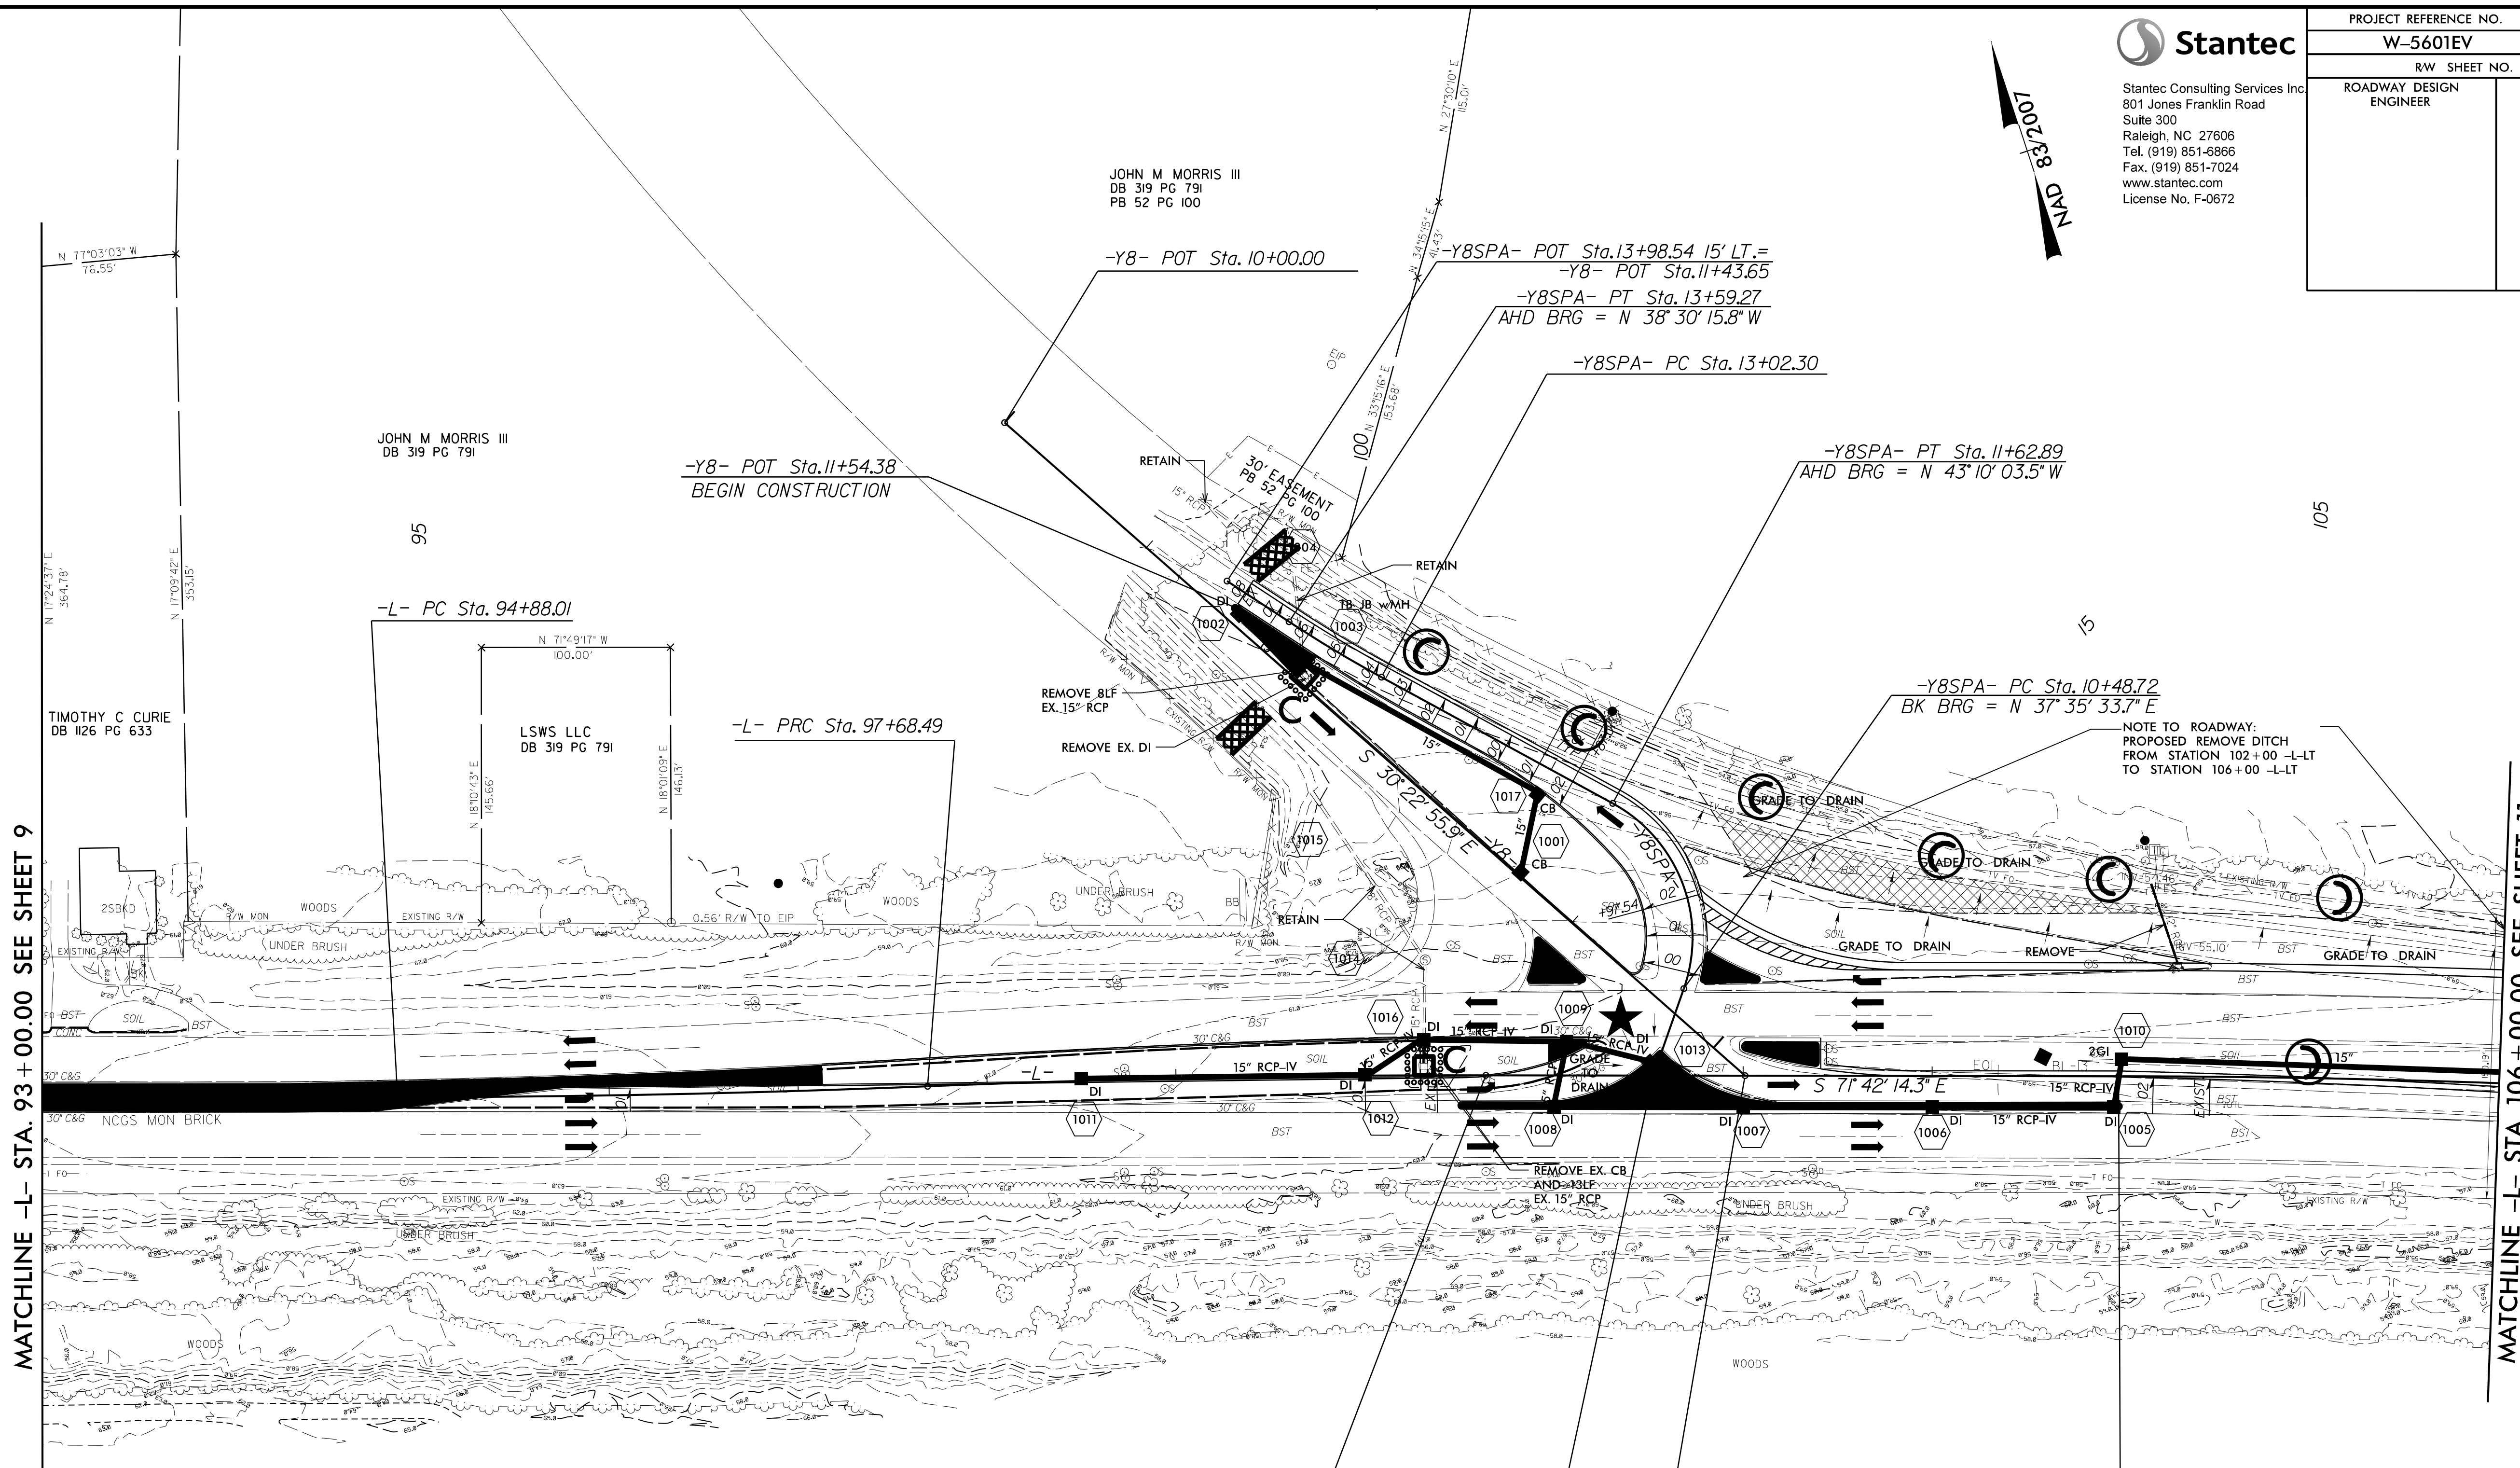

PROJECT REFERENCE NO.		SHEET NO.	
W-5601EV		EC-10/CONST.10	
RW SHEET NO.			
ROADWAY DESIGN ENGINEER		HYDRAULICS ENGINEER	

Stantec Consulting Services Inc.
801 Jones Franklin Road
Suite 300
Raleigh, NC 27606
Tel. (919) 851-6866
Fax. (919) 851-7024
www.stantec.com
License No. F-0672

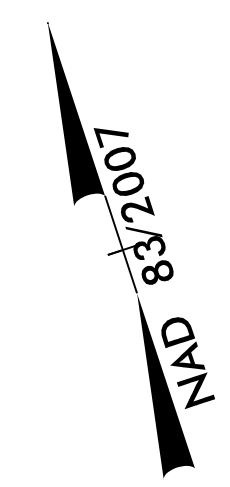


REVISIONS

MATCHLINE -L- STA. 93+00.00 SEE SHEET 9

MATCHLINE -L- STA. 106+00.00 SEE SHEET 11

★ PROPOSED SIGNAL

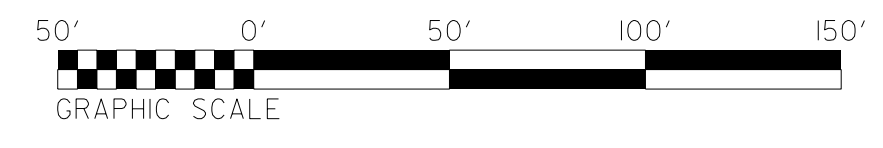

CLEARING & GRUBBING PLAN

CLEARING AND GRUBBING
EROSION CONTROL FOR
CONSTRUCTION SHEET 10

NOTE:
PLACE TEMPORARY ROCK SEDIMENT DAMS TYPE - B
AND TEMPORARY ROCK SILT CHECKS TYPE - A AT
DRAINAGE OUTLETS.

NOTE:
PERIMETER EROSION CONTROL MEASURES SHALL BE
INSTALLED DURING CLEARING AND GRUBBING PHASE.