

8/17/99

NOTE: PLACE TEMPORARY ROCK SEDIMENT DAMS TYPE - B AND TEMPORARY ROCK SILT CHECKS TYPE - A AT DRAINAGE OUTLETS.

NOTE: UTILIZE SPECIAL STILLING BASIN(S) AS STILLING BASINS WHERE NEEDED.


CLEARING AND GRUBBING EROSION CONTROL FOR CONSTRUCTION SHEET _4_

NOTE: CONTRACTOR SHALL INSTALL TURBIDITY CURTAIN AS NECESSARY AROUND ROCK CAUSEWAYS. TURBIDITY CURTAIN SHALL BE REMOVED AND/OR RELOCATED ADJACENT TO THE BANK AFTER CAUSEWAY REMOVAL






ENVIRONMENTALLY SENSITIVE AREA SEE PROJECT SPECIAL PROVISIONS

PROJECT REFERENCE NO. B-5388	SHEET NO. EC-04/CONST.04
RW SHEET NO. 04	HYDRAULICS ENGINEER
ROADWAY DESIGN ENGINEER	HYDRAULICS ENGINEER
CDM Smith 4400 Glenwood Avenue Suite 403 Raleigh, NC 27612-3228 NC CDA No. F-1255	ME Engineering, PLLC 10111 S. Walnut Drive Suite 100 Raleigh, NC 27608 NC CDA No. P-4071

NAD 83 / NA 2011

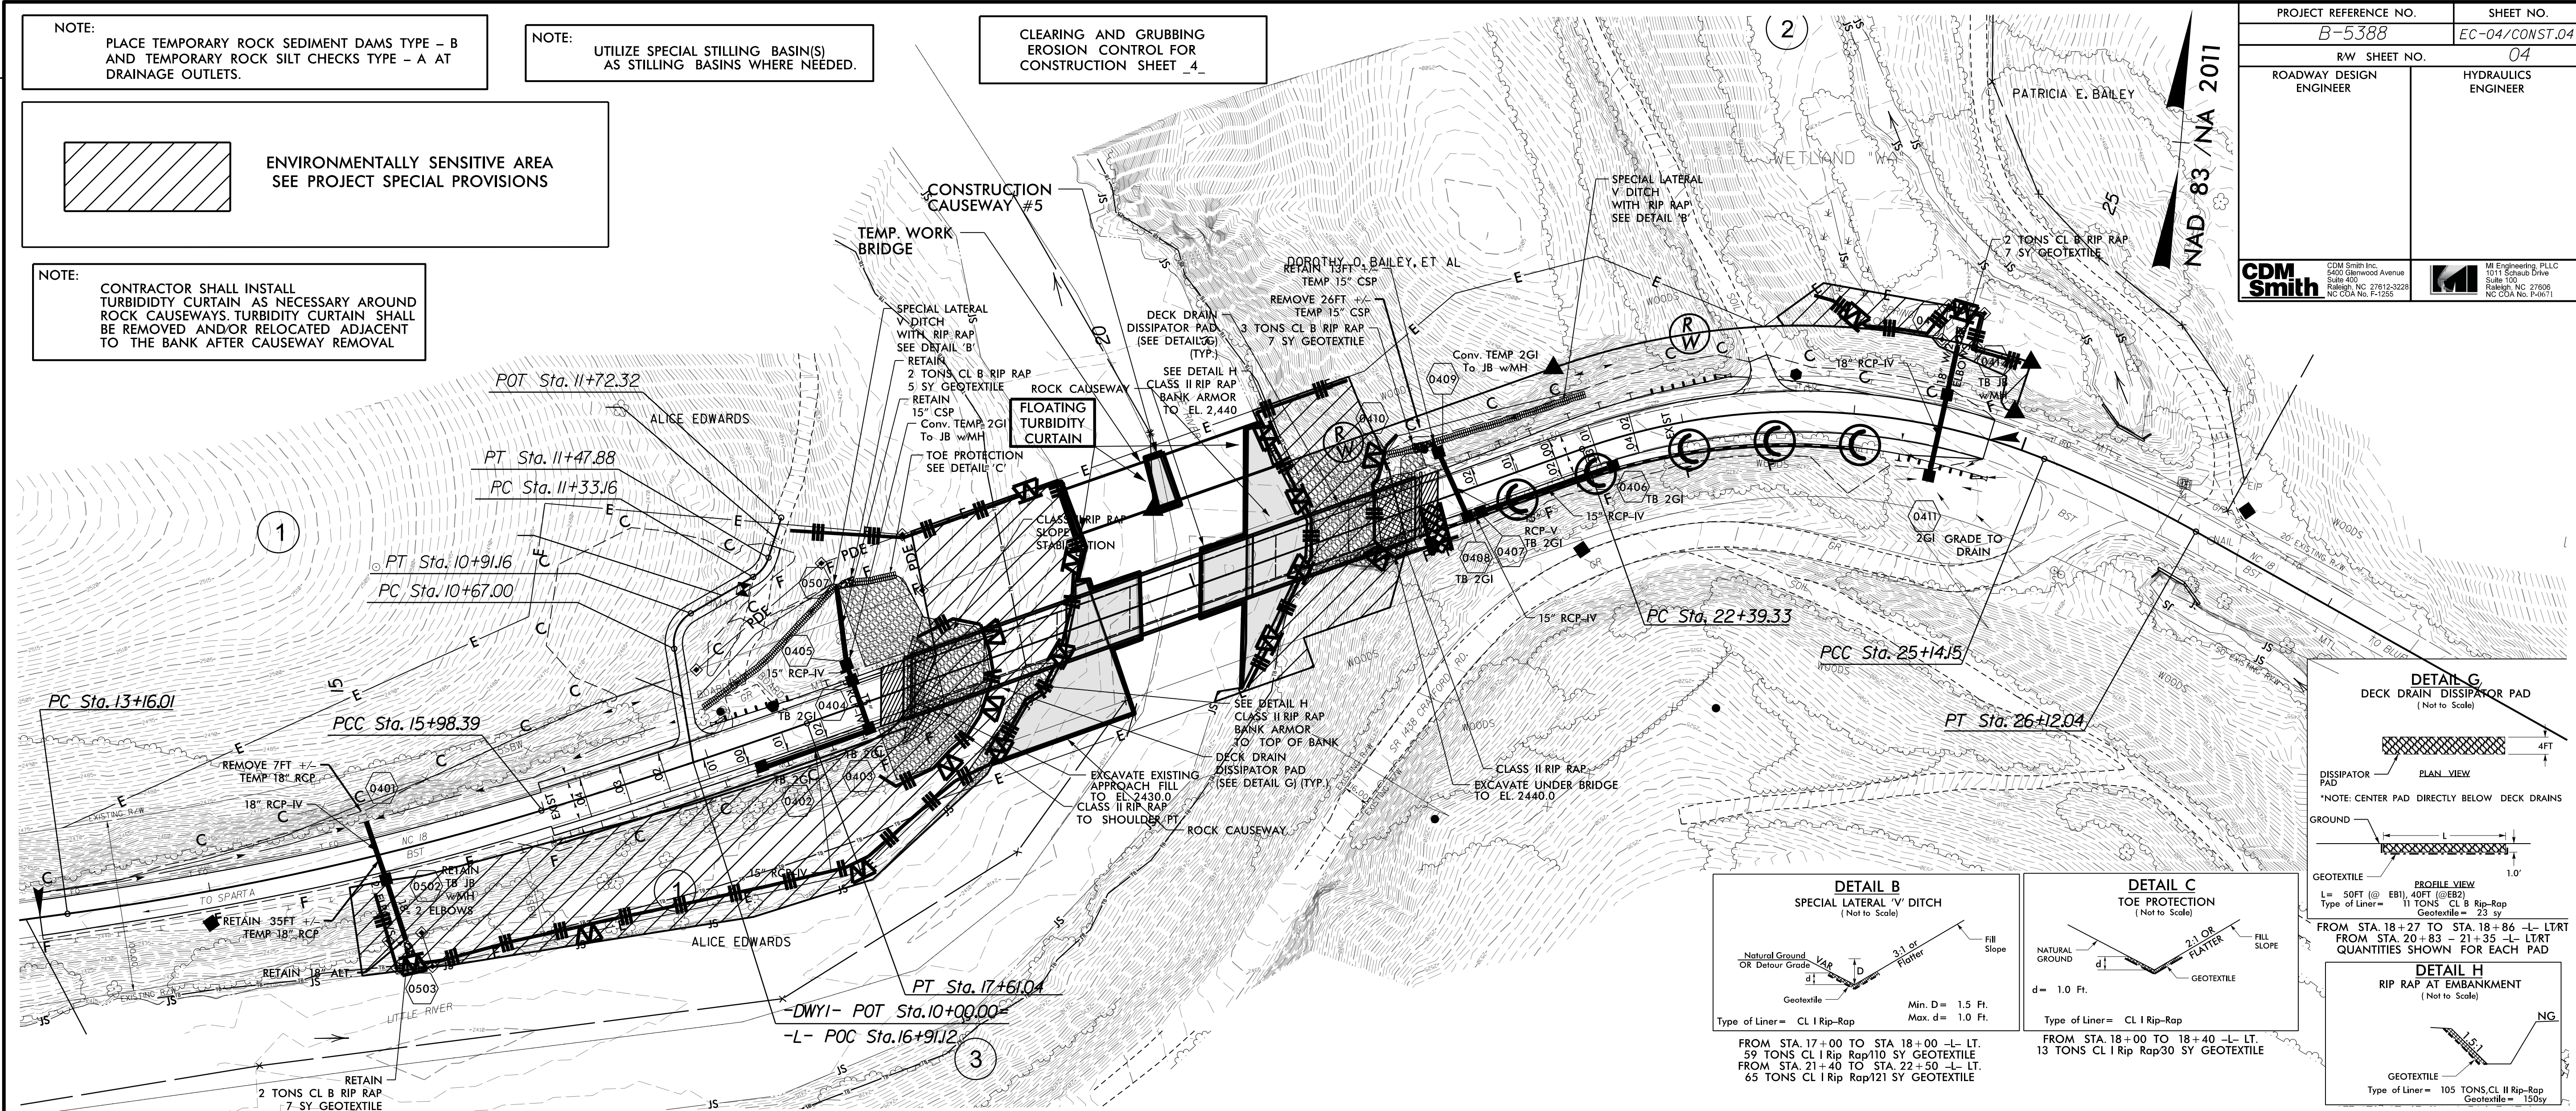

REVISIONS

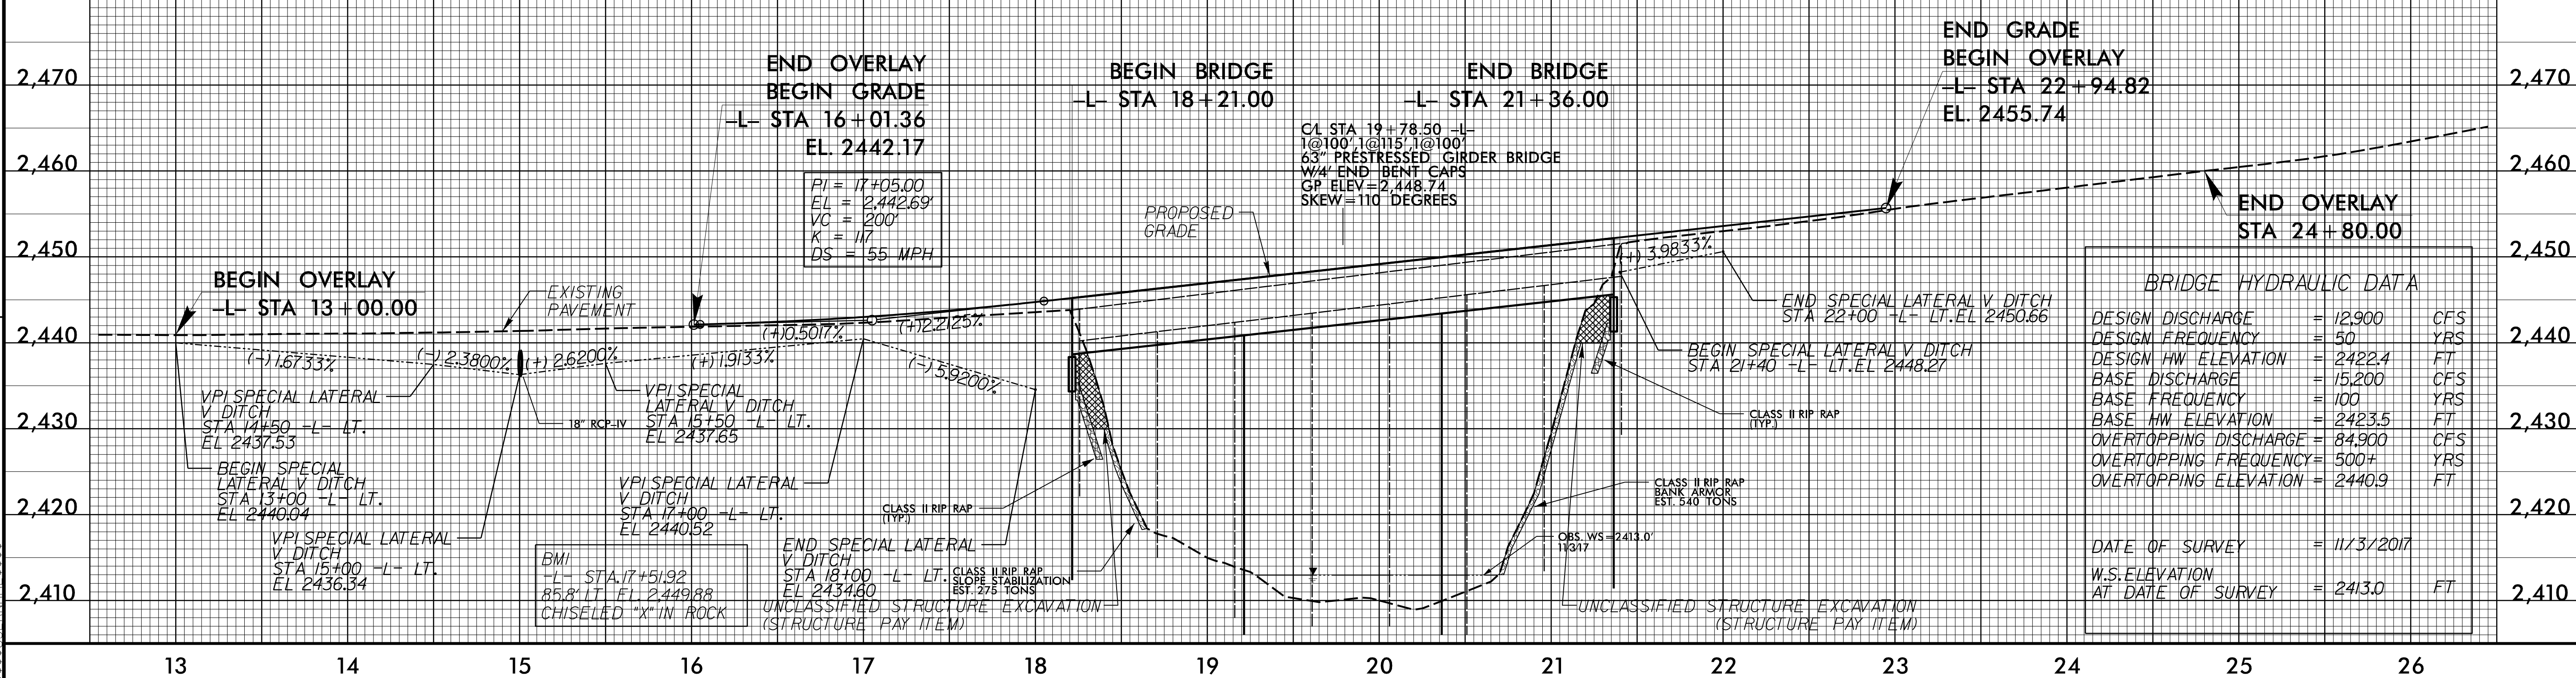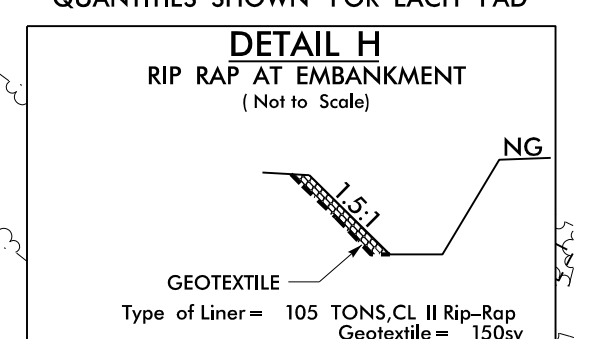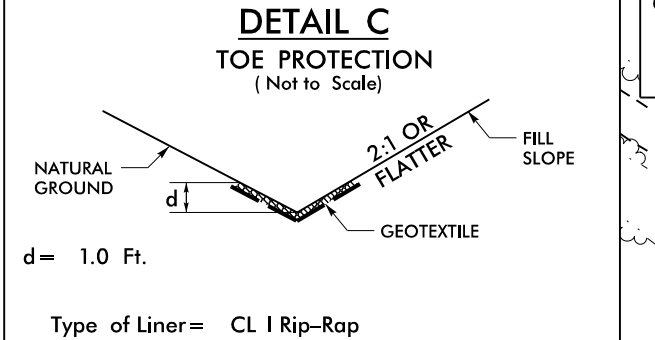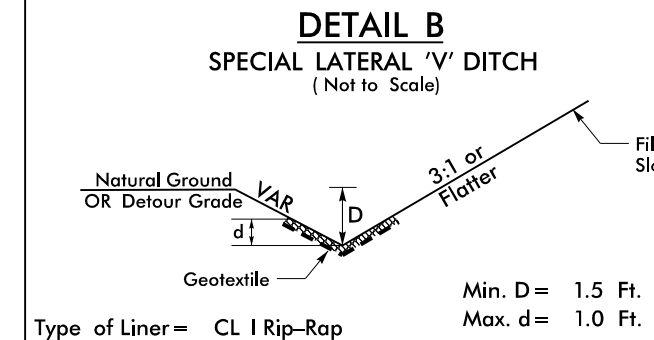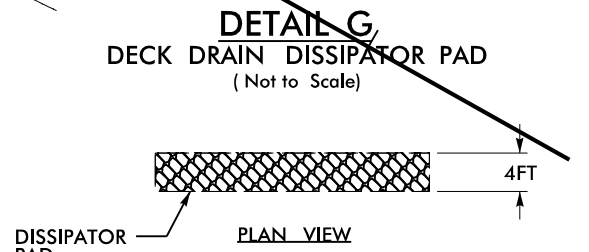

SYSTEM TIME: 8/17/99 11:11:11 AM