
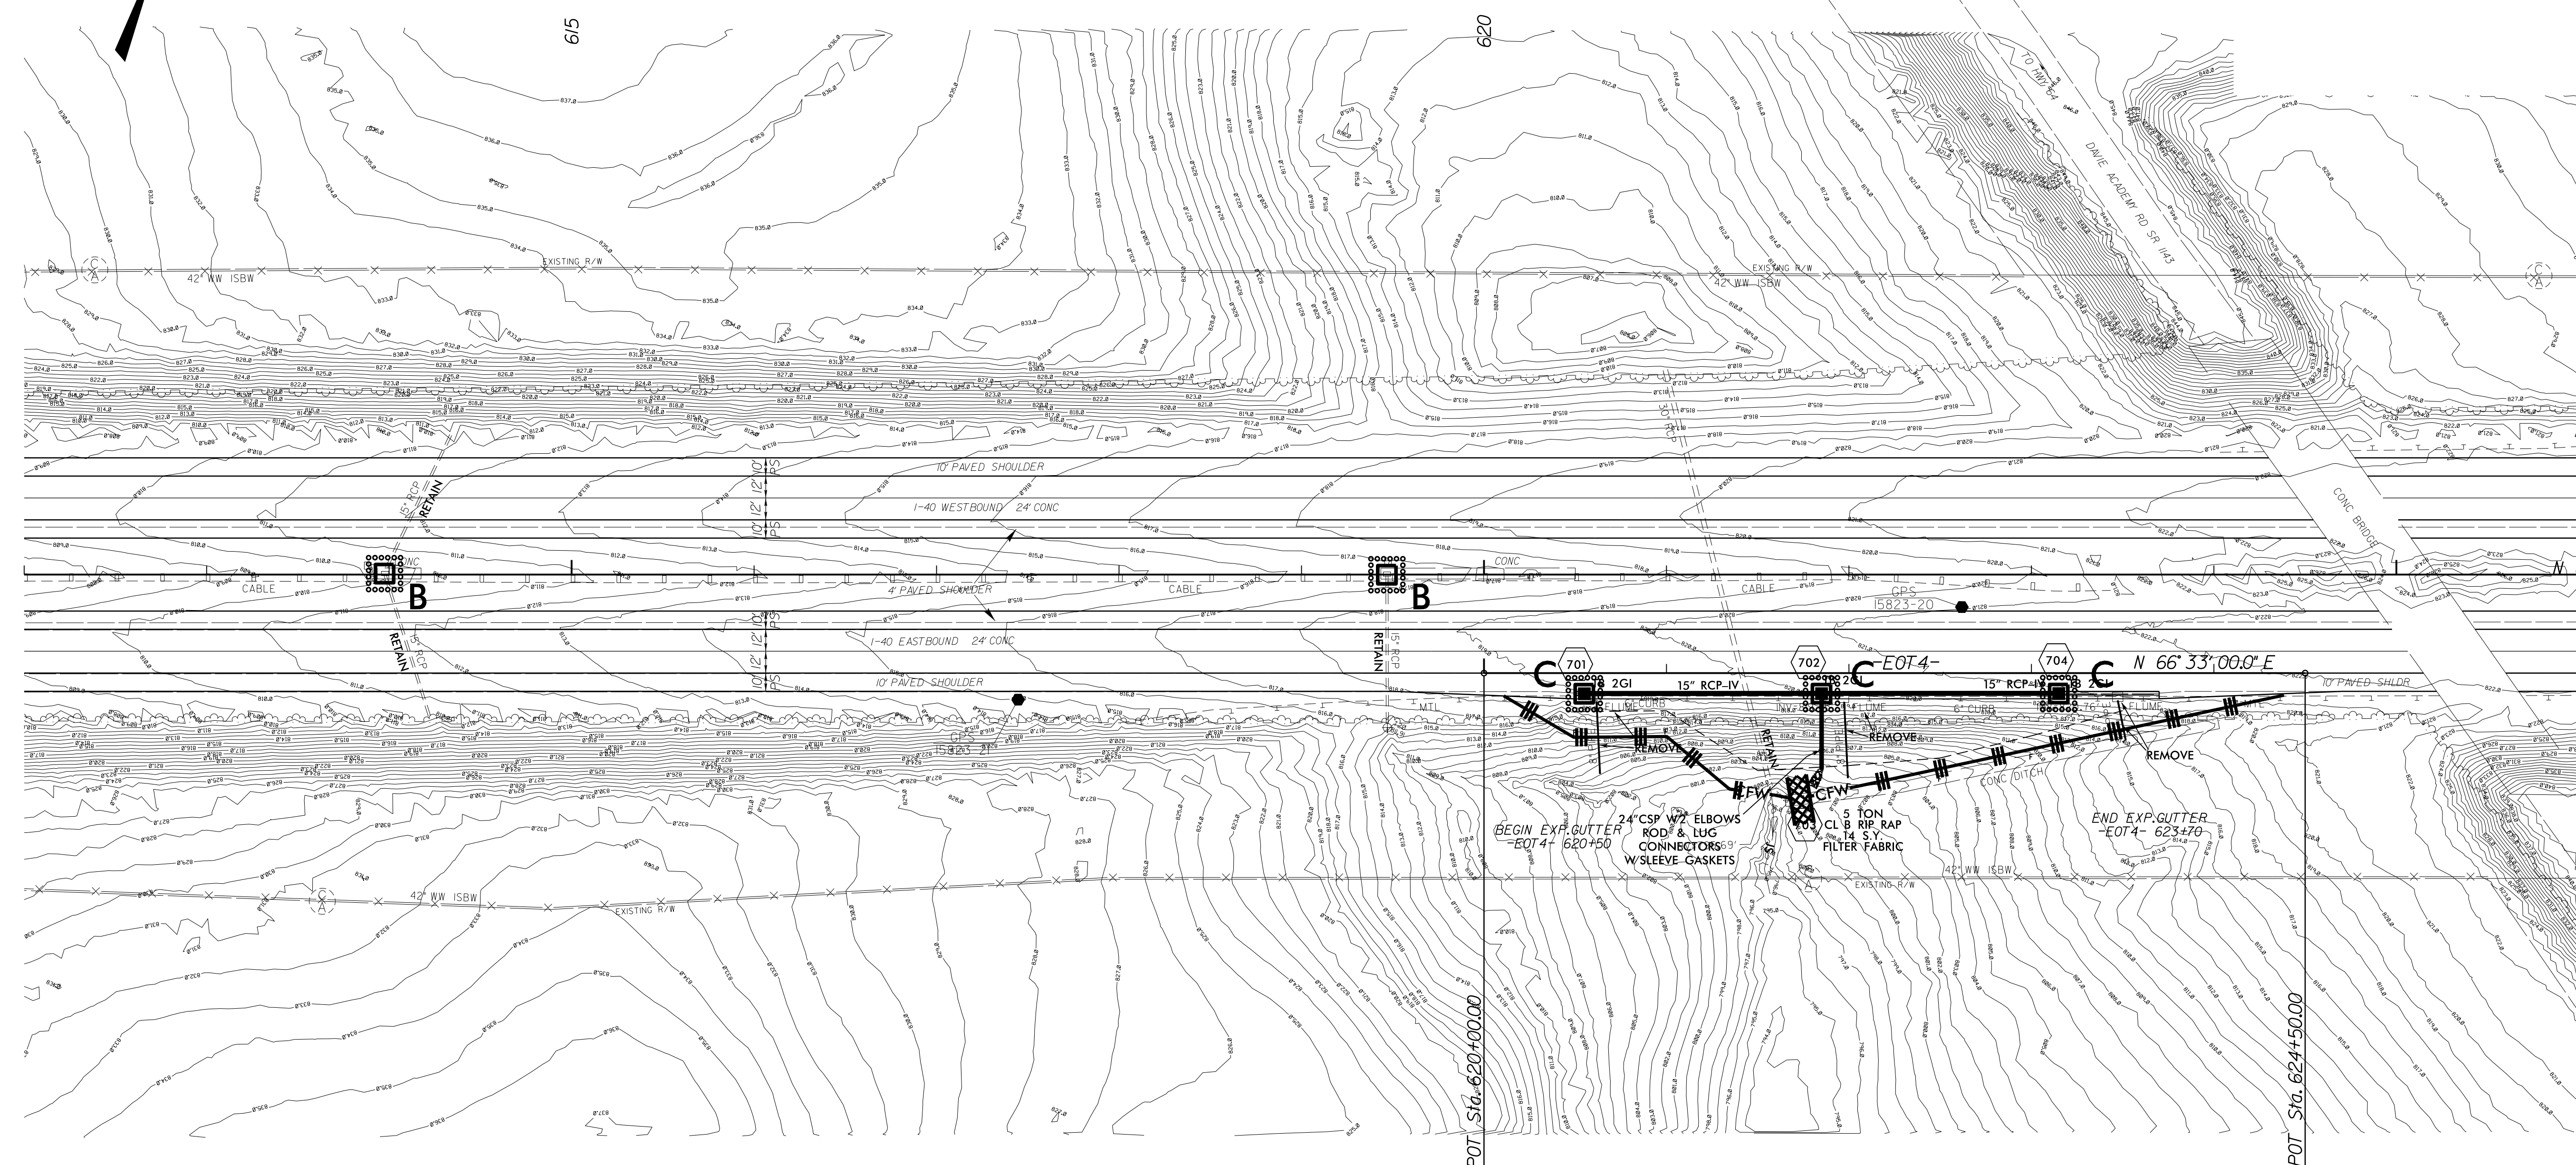


PROJECT REFERENCE NO. I-5823	SHEET NO. EC-7
RW SHEET NO.	
ROADWAY DESIGN ENGINEER	HYDRAULICS ENGINEER

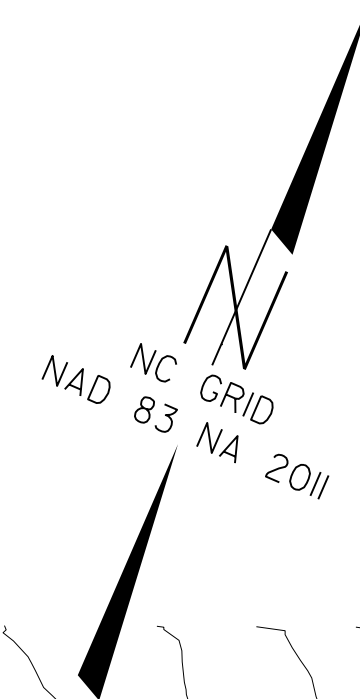

8/17/99

29 NOV 2018 12:43
 S:\Projects\1-5823-40-DaVie\ErosionControl\1-5823-dde-EC-7.dgn
 11/9/2018 10:53

CLEARING AND GRUBBING
 EROSION CONTROL FOR
 CONSTRUCTION SHEET 7

NOTE:
 TEMPORARY SILT FENCE SHALL BE INSTALLED A MINIMUM
 OF 3 FEET FROM TOE OF FILL IN WETLAND AREAS

NOTE:
 PLACE TEMPORARY ROCK SEDIMENT DAMS TYPE-B AND
 TEMPORARY ROCK SILT CHECKS TYPE-A AT DRAINAGE
 OUTLETS