
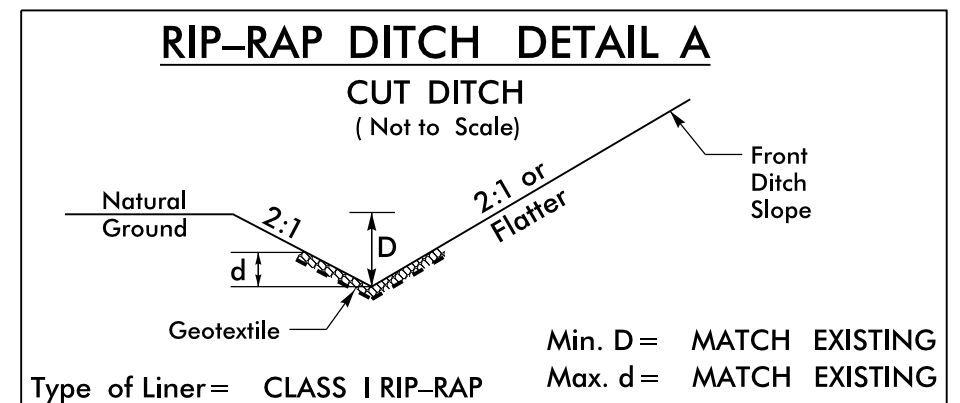


PROJECT REFERENCE NO. 1-5823	SHEET NO. EC-9
RW SHEET NO.	
ROADWAY DESIGN ENGINEER	HYDRAULICS ENGINEER

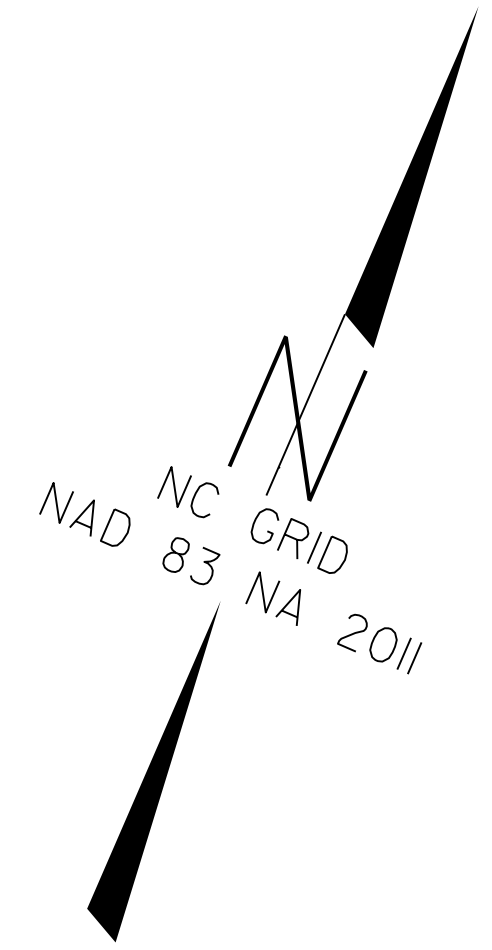


NOTE:
TEMPORARY SILT FENCE SHALL BE INSTALLED A MINIMUM OF 3 FEET FROM TOE OF FILL IN WETLAND AREAS

NOTE:
PLACE TEMPORARY ROCK SEDIMENT DAMS TYPE-B AND TEMPORARY ROCK SILT CHECKS TYPE-A AT DRAINAGE OUTLETS

CLEARING AND GRUBBING EROSION CONTROL FOR CONSTRUCTION SHEET 9

-EOT7- 652+94 TO 654+56 LT, EST. 108 TONS, EST. 220 SY GEO FAB, EST. 76 CY DDE
-EOT8- 652+83 TO 653+32 RT, EST. 33 TONS, EST. 67 SY GEO FAB, EST. 23 CY DDE

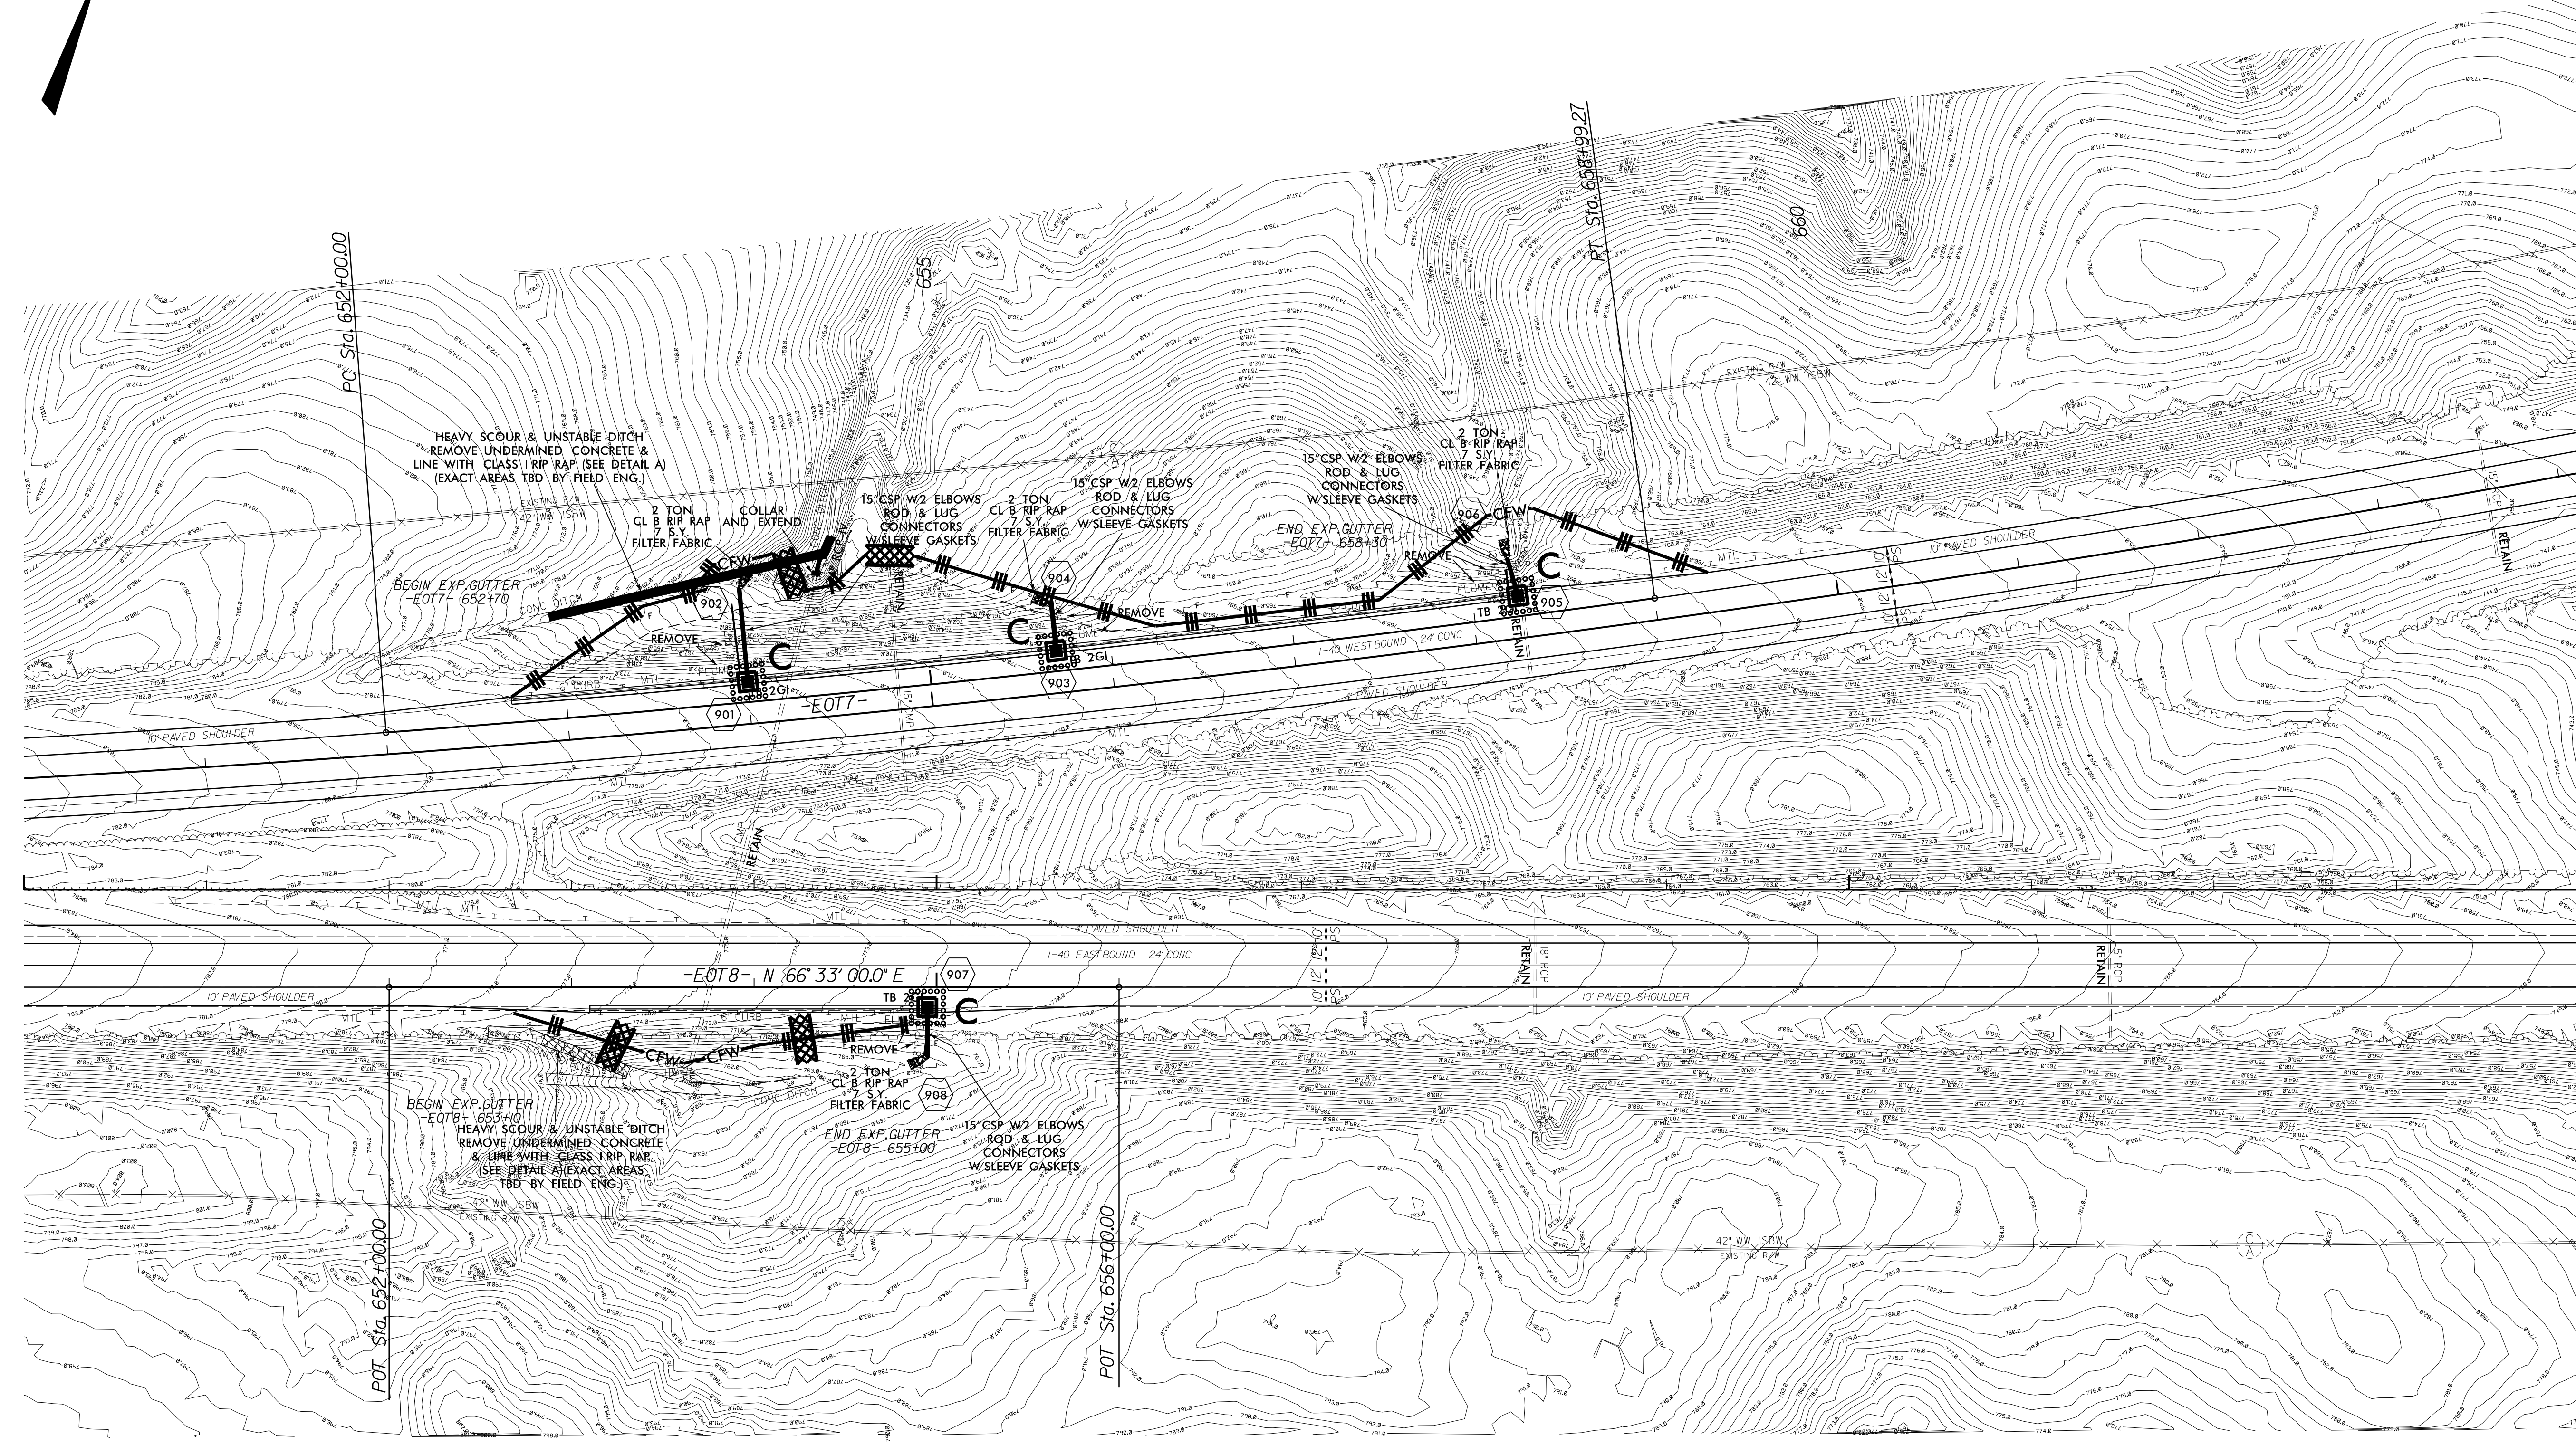

23 NOV 2018 12:56
 S:\Projects\15823\15823-1\15823-1\15823-1.dwg
 15823-1.dwg
 15823-1.dwg