
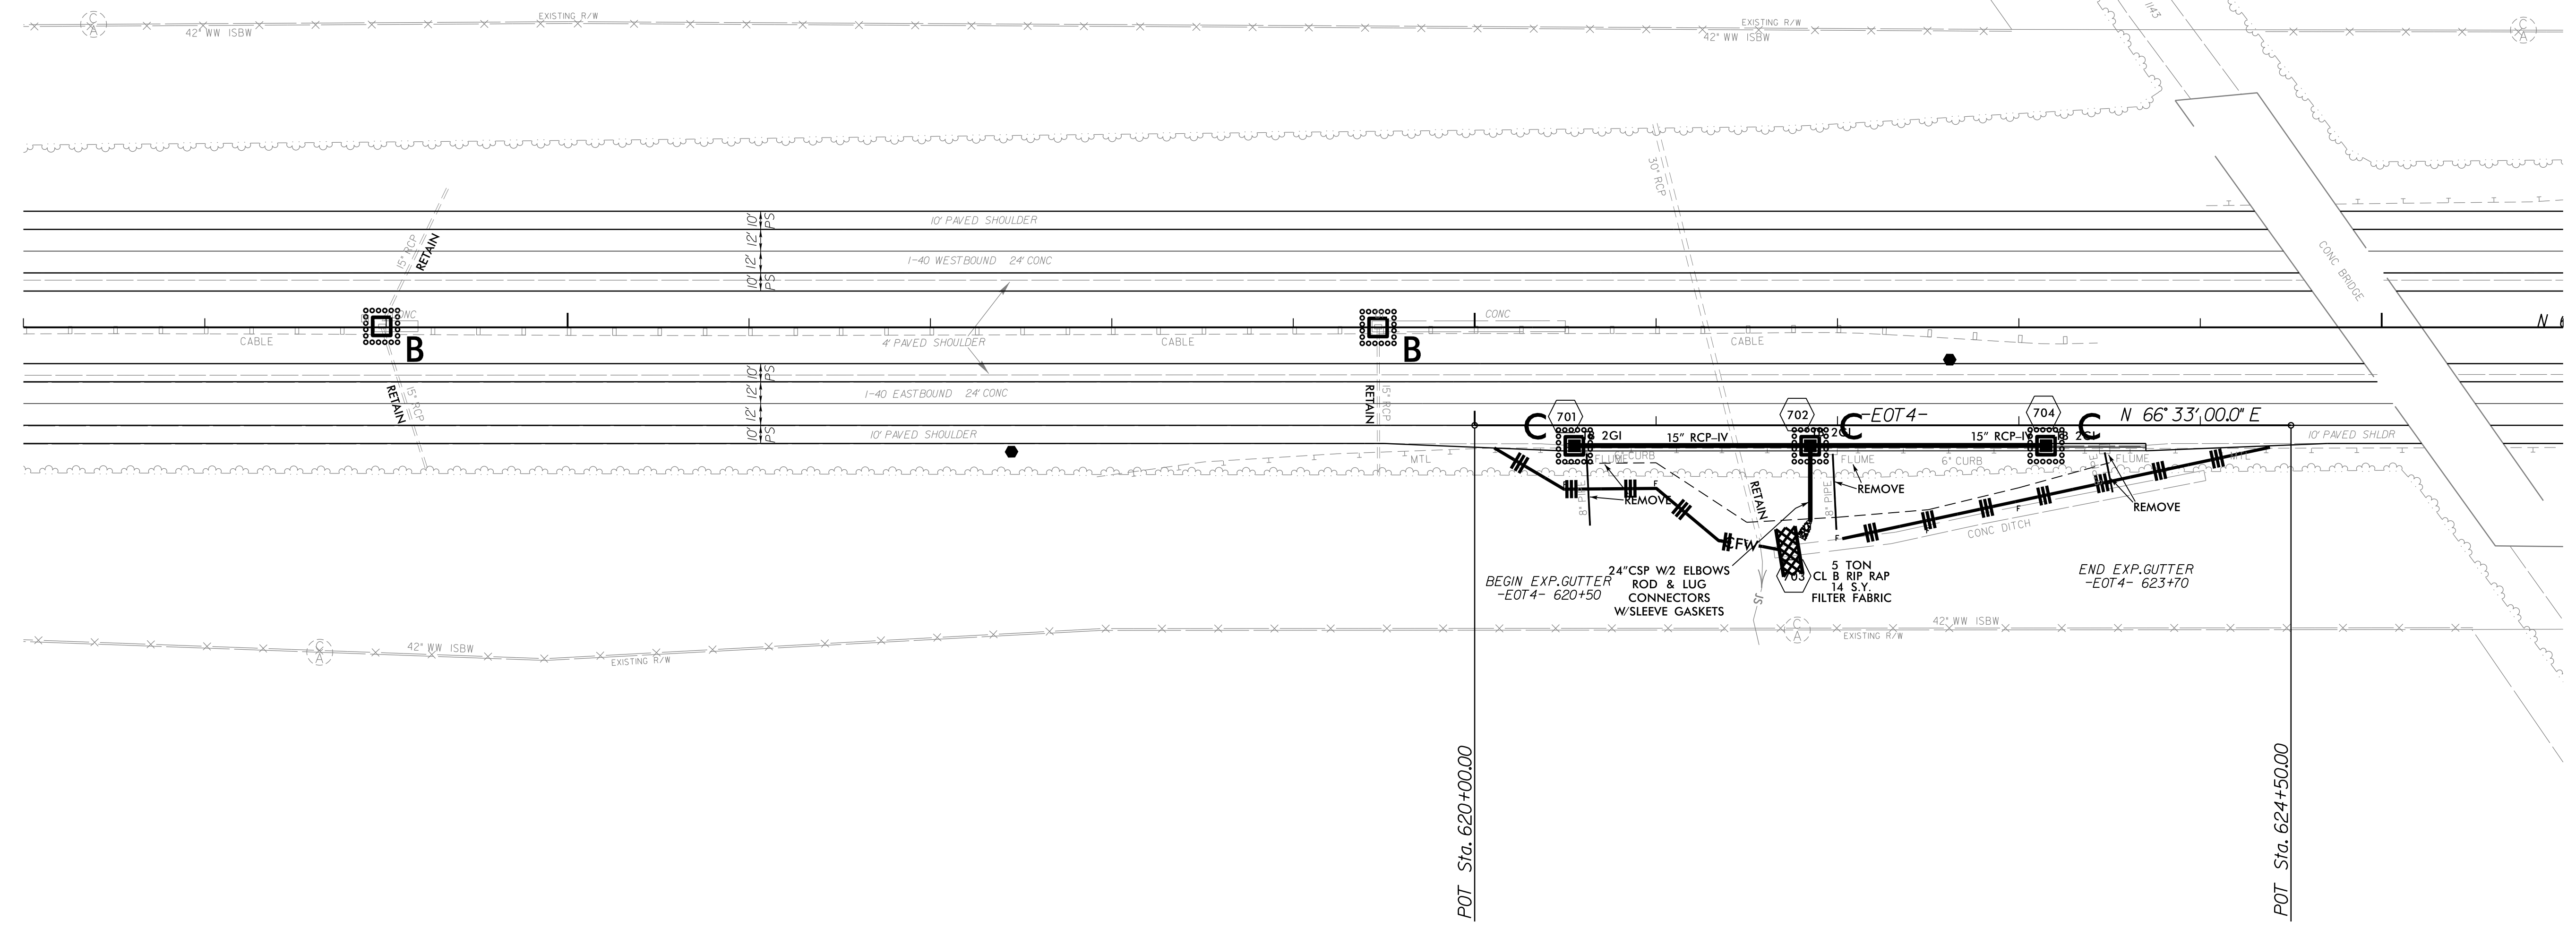


PROJECT REFERENCE NO. 1-5823	SHEET NO. EC-17
RW SHEET NO.	
ROADWAY DESIGN ENGINEER	HYDRAULICS ENGINEER

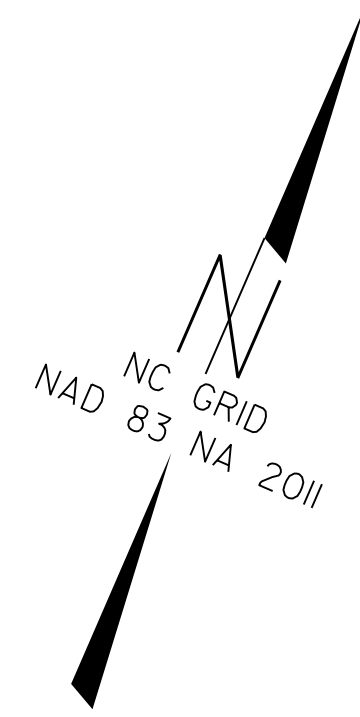

8/17/99  
 28 NOV 2018 11:29  
 C:\Program Files\Autodesk\AutoCAD 2018\Projects\1-5823-40-Davie\ErrosionControl\15823.dde\_EC-17.dgn  
 \$\$\$\$\$\$USERNAME\$\$\$\$\$\$

FINAL EROSION CONTROL PLAN  
FOR CONSTRUCTION SHEET 7