
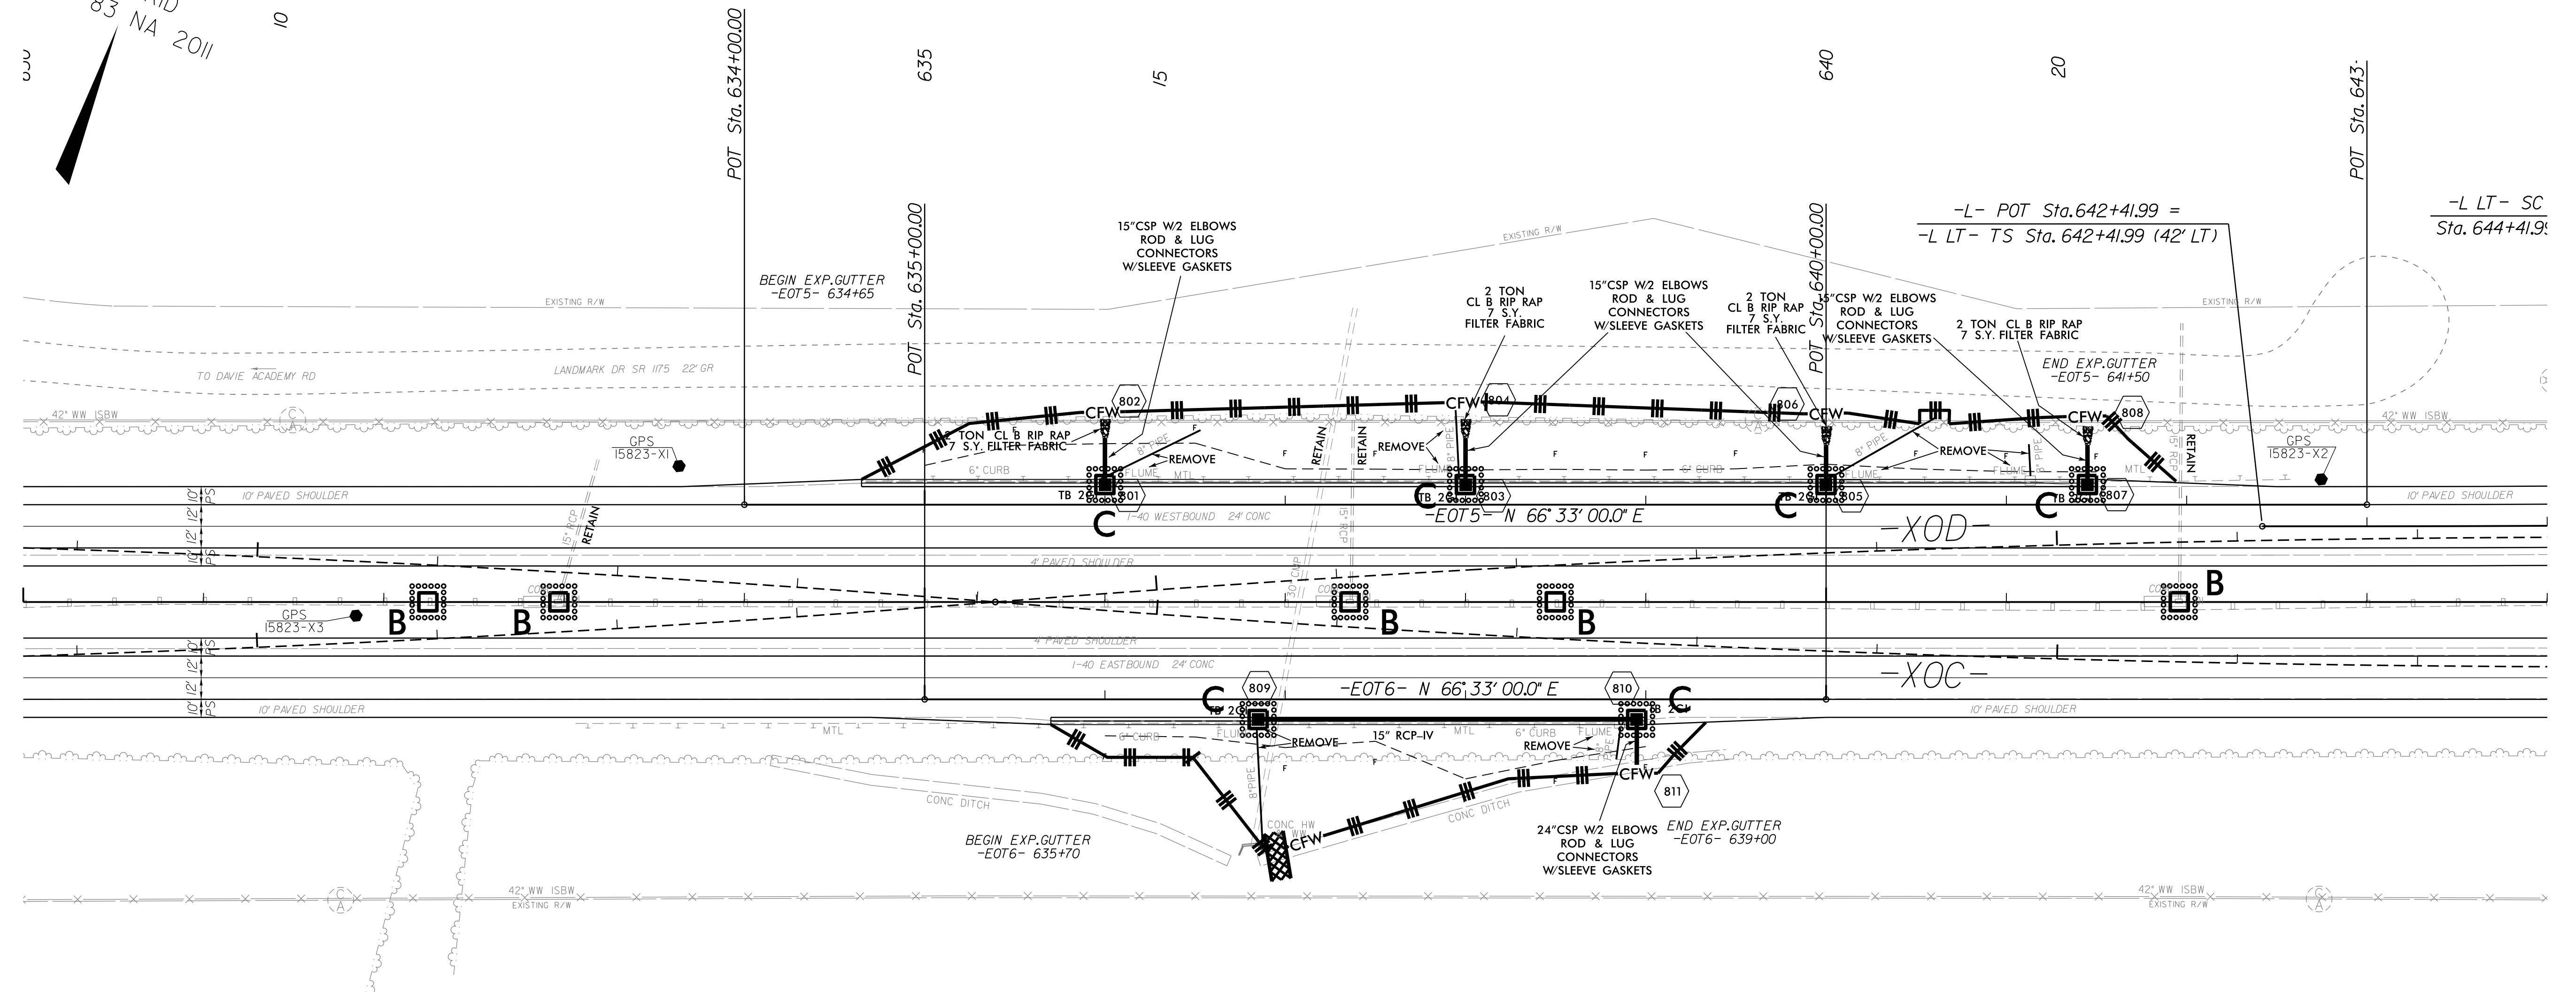


PROJECT REFERENCE NO.	SHEET NO.
1-5823	EC-18
RW SHEET NO.	
ROADWAY DESIGN ENGINEER	HYDRAULICS ENGINEER

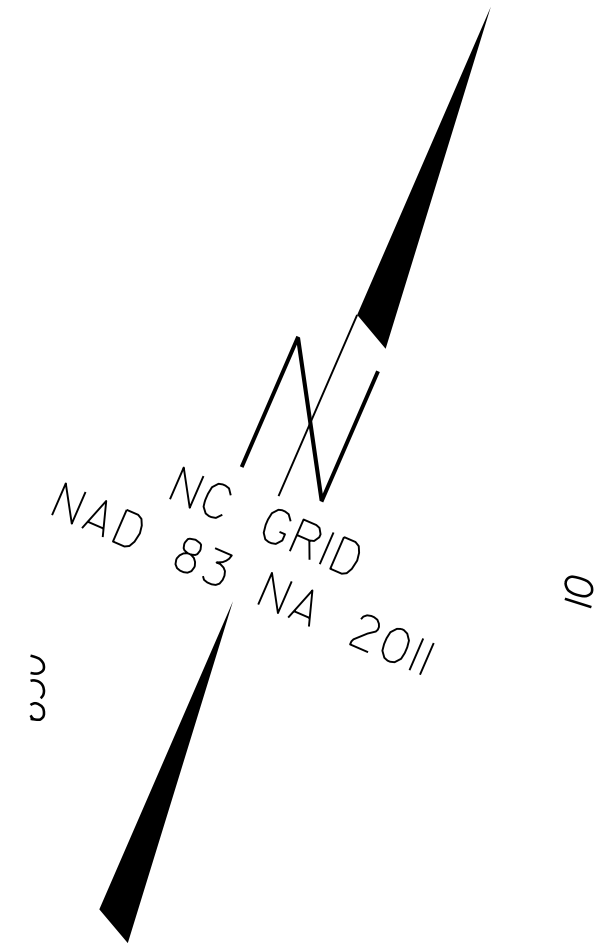

-L- POT Sta. 642+41.99 =
 -L LT- TS Sta. 642+41.99 (42' LT)
 -L LT- SC Sta. 644+41.99

-EOT6- N 66°33'00.0\"/>

Pls Sta 643+75.32
 $\theta_s = 0^\circ 30' 00.0''$
 $L_s = 200.00'$
 $LT = 133.33'$
 $ST = 66.67'$

FINAL EROSION CONTROL PLAN
 FOR CONSTRUCTION SHEET 8

8/17/99
 28 NOV 2018 11:29
 C:\Program Development\TIP_Projects\1-5823-40-Davie\ErosionControl\15823.ddc_EC-18.dgn
 USER:NAME\$\$\$\$