


| | | |
|---------------------------------|---------------------|-----------------------------|
| PROJECT REFERENCE NO. R-5735 | | SHEET NO. EC-08/CONST.08 |
| RW SHEET NO. | | |
| ROADWAY DESIGN ENGINEER | HYDRAULICS ENGINEER | |




NOTE: PLACE TEMPORARY ROCK SEDIMENT DAMS TYPE - B AND TEMPORARY ROCK SILT CHECKS TYPE - A AT DRAINAGE OUTLETS.

CLEARING AND GRUBBING EROSION CONTROL FOR CONSTRUCTION SHEET 8

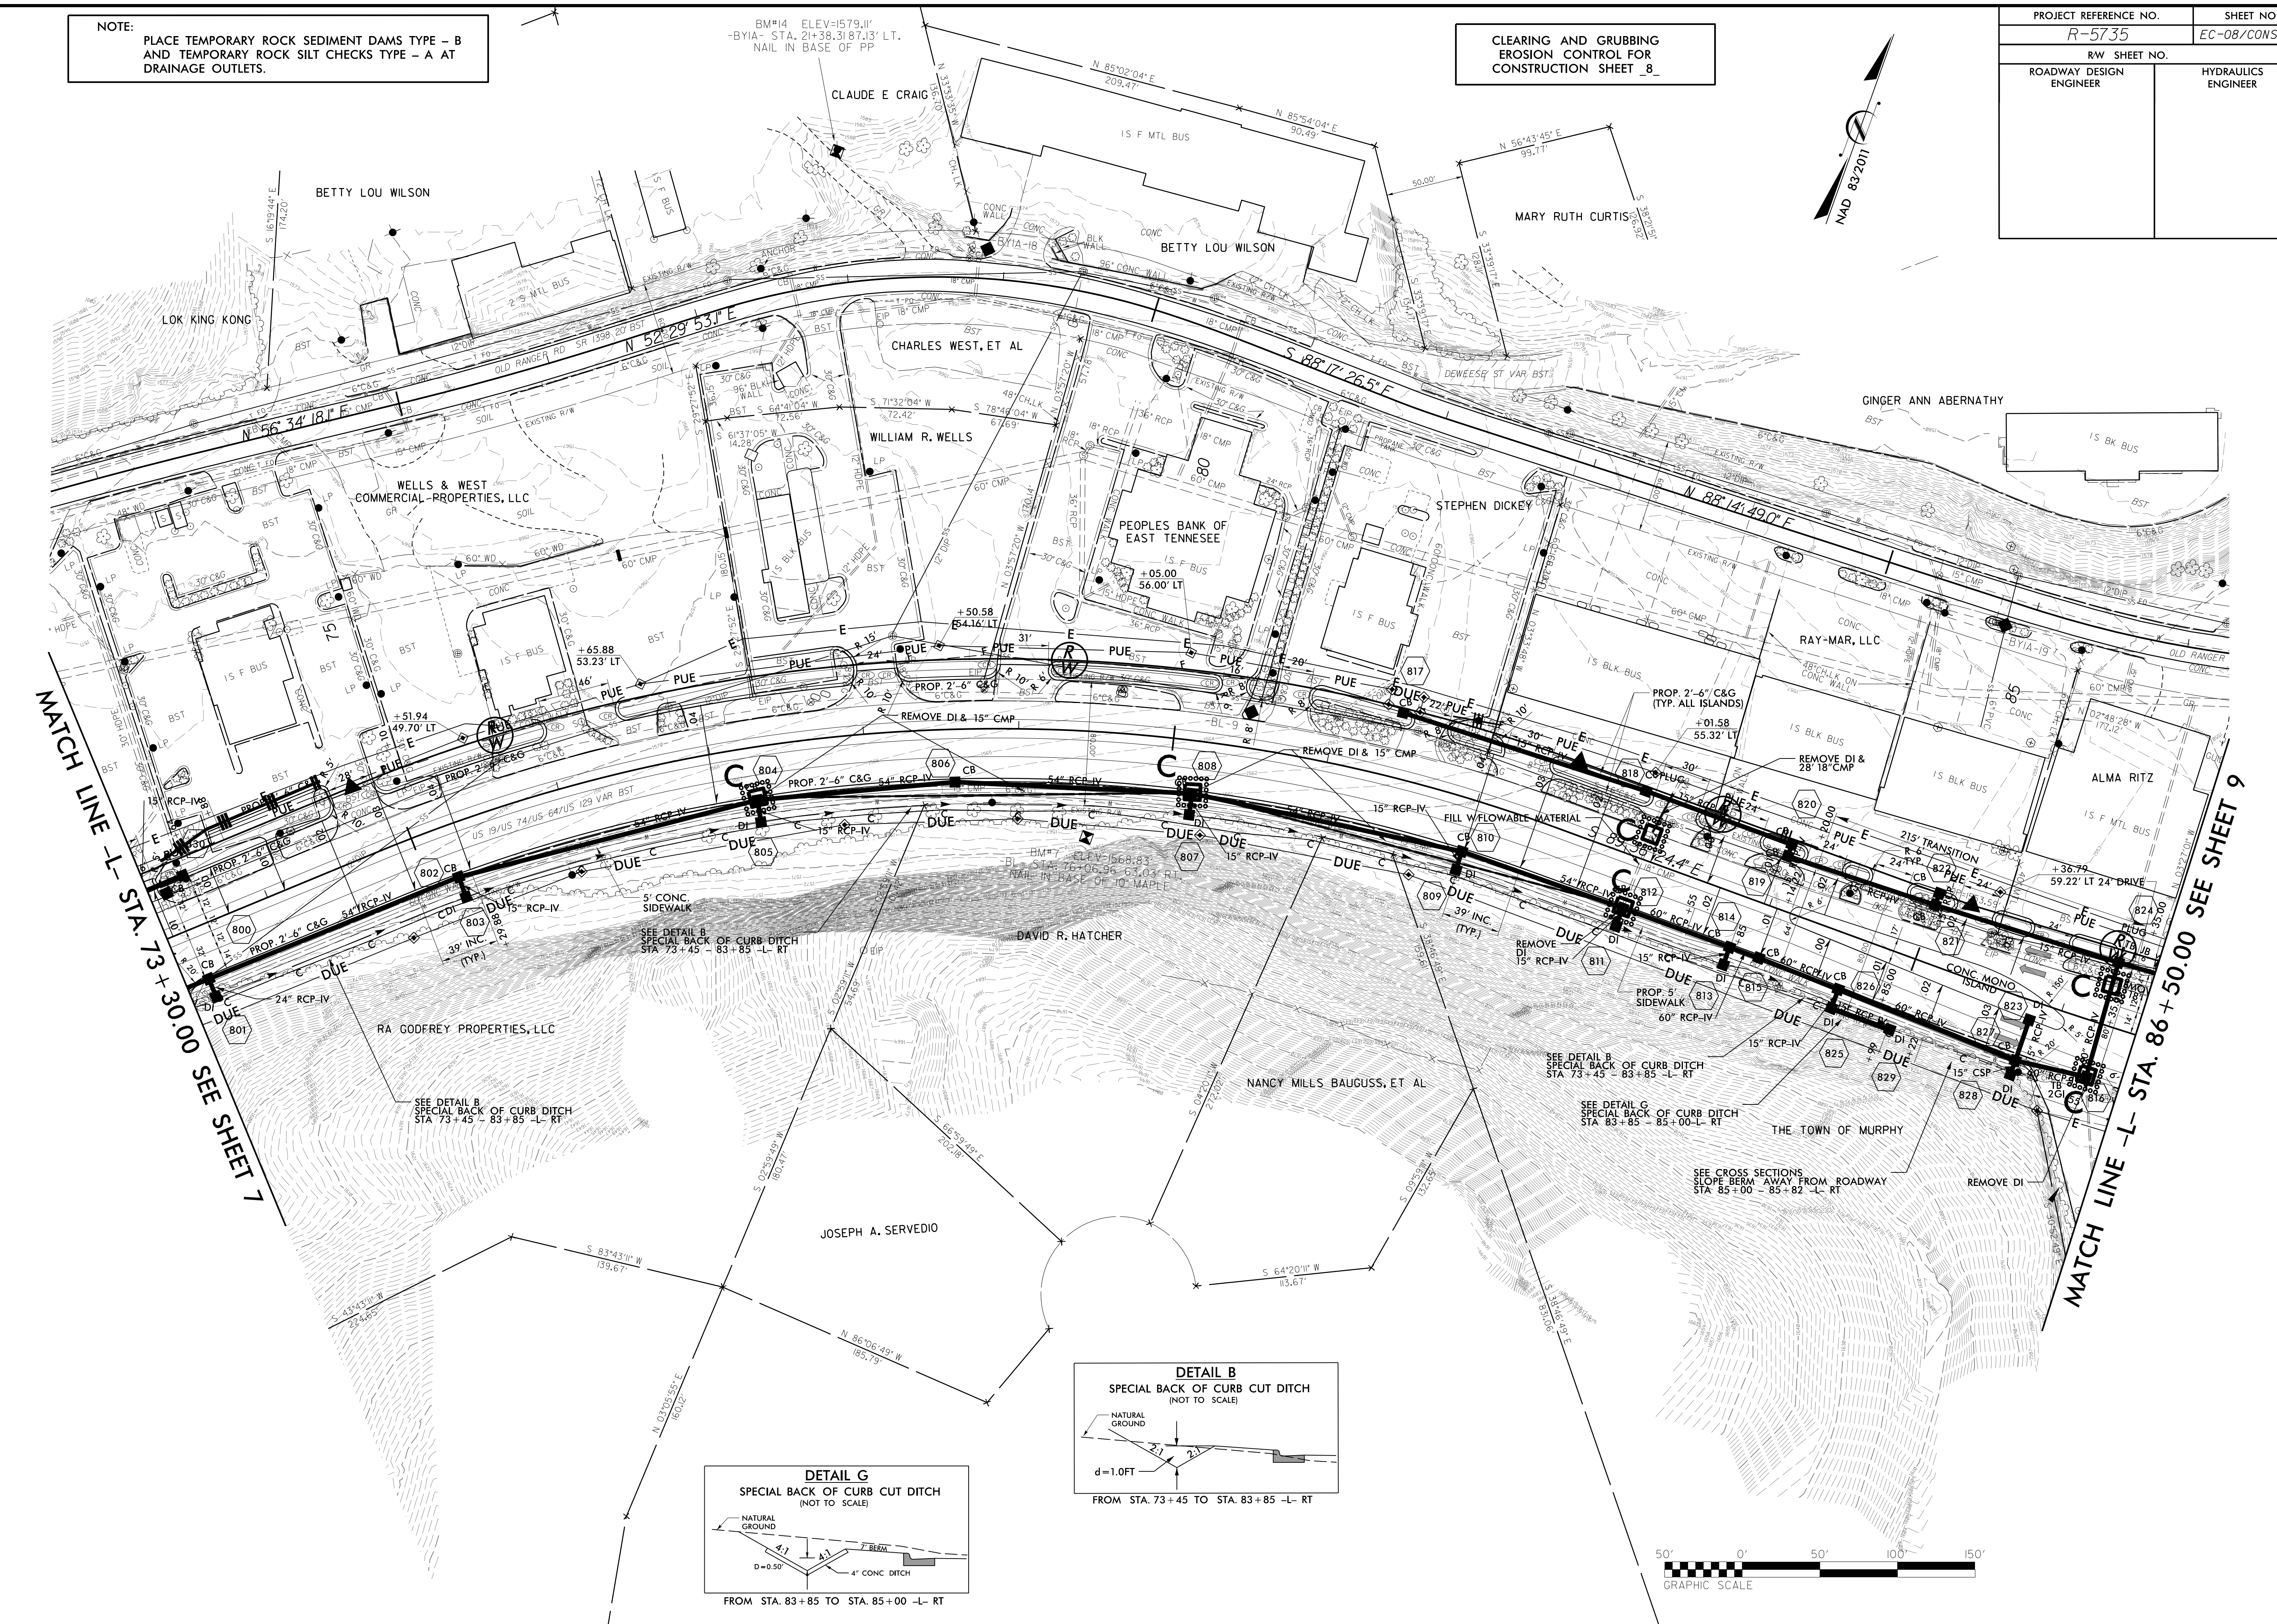

MATCH LINE -L- STA. 73 + 30.00 SEE SHEET 7

MATCH LINE -L- STA. 86 + 50.00 SEE SHEET 9

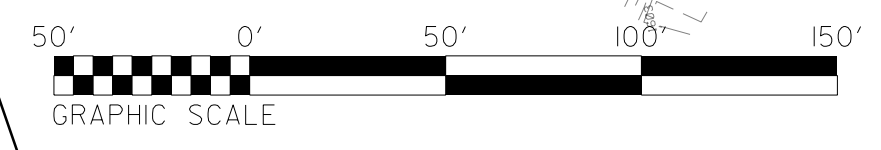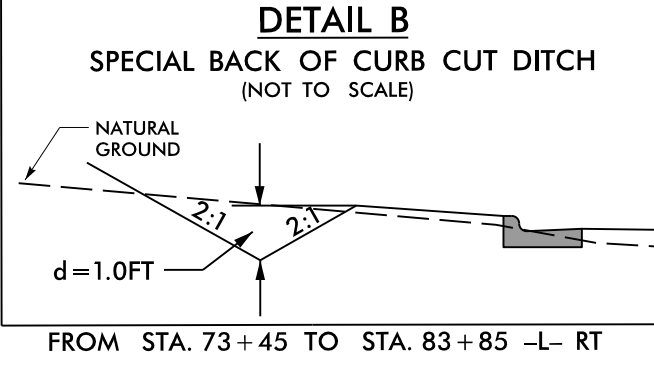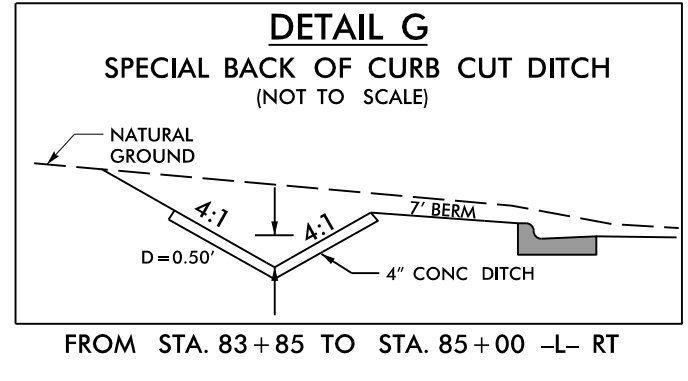

8/17/99