


8/17/99



SECTION 59
SECTION 60
PROJECT REFERENCE NO. R-5735	SHEET NO. EC-09/CONST.09
RW SHEET NO.	
ROADWAY DESIGN ENGINEER	HYDRAULICS ENGINEER

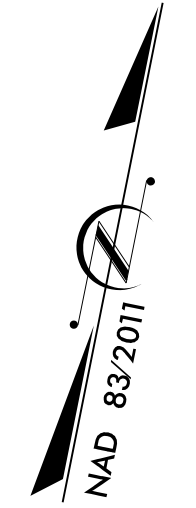

CLEARING AND GRUBBING
EROSION CONTROL FOR
CONSTRUCTION SHEET 9

NOTE:
PLACE TEMPORARY ROCK SEDIMENT DAMS TYPE - B
AND TEMPORARY ROCK SILT CHECKS TYPE - A AT
DRAINAGE OUTLETS.

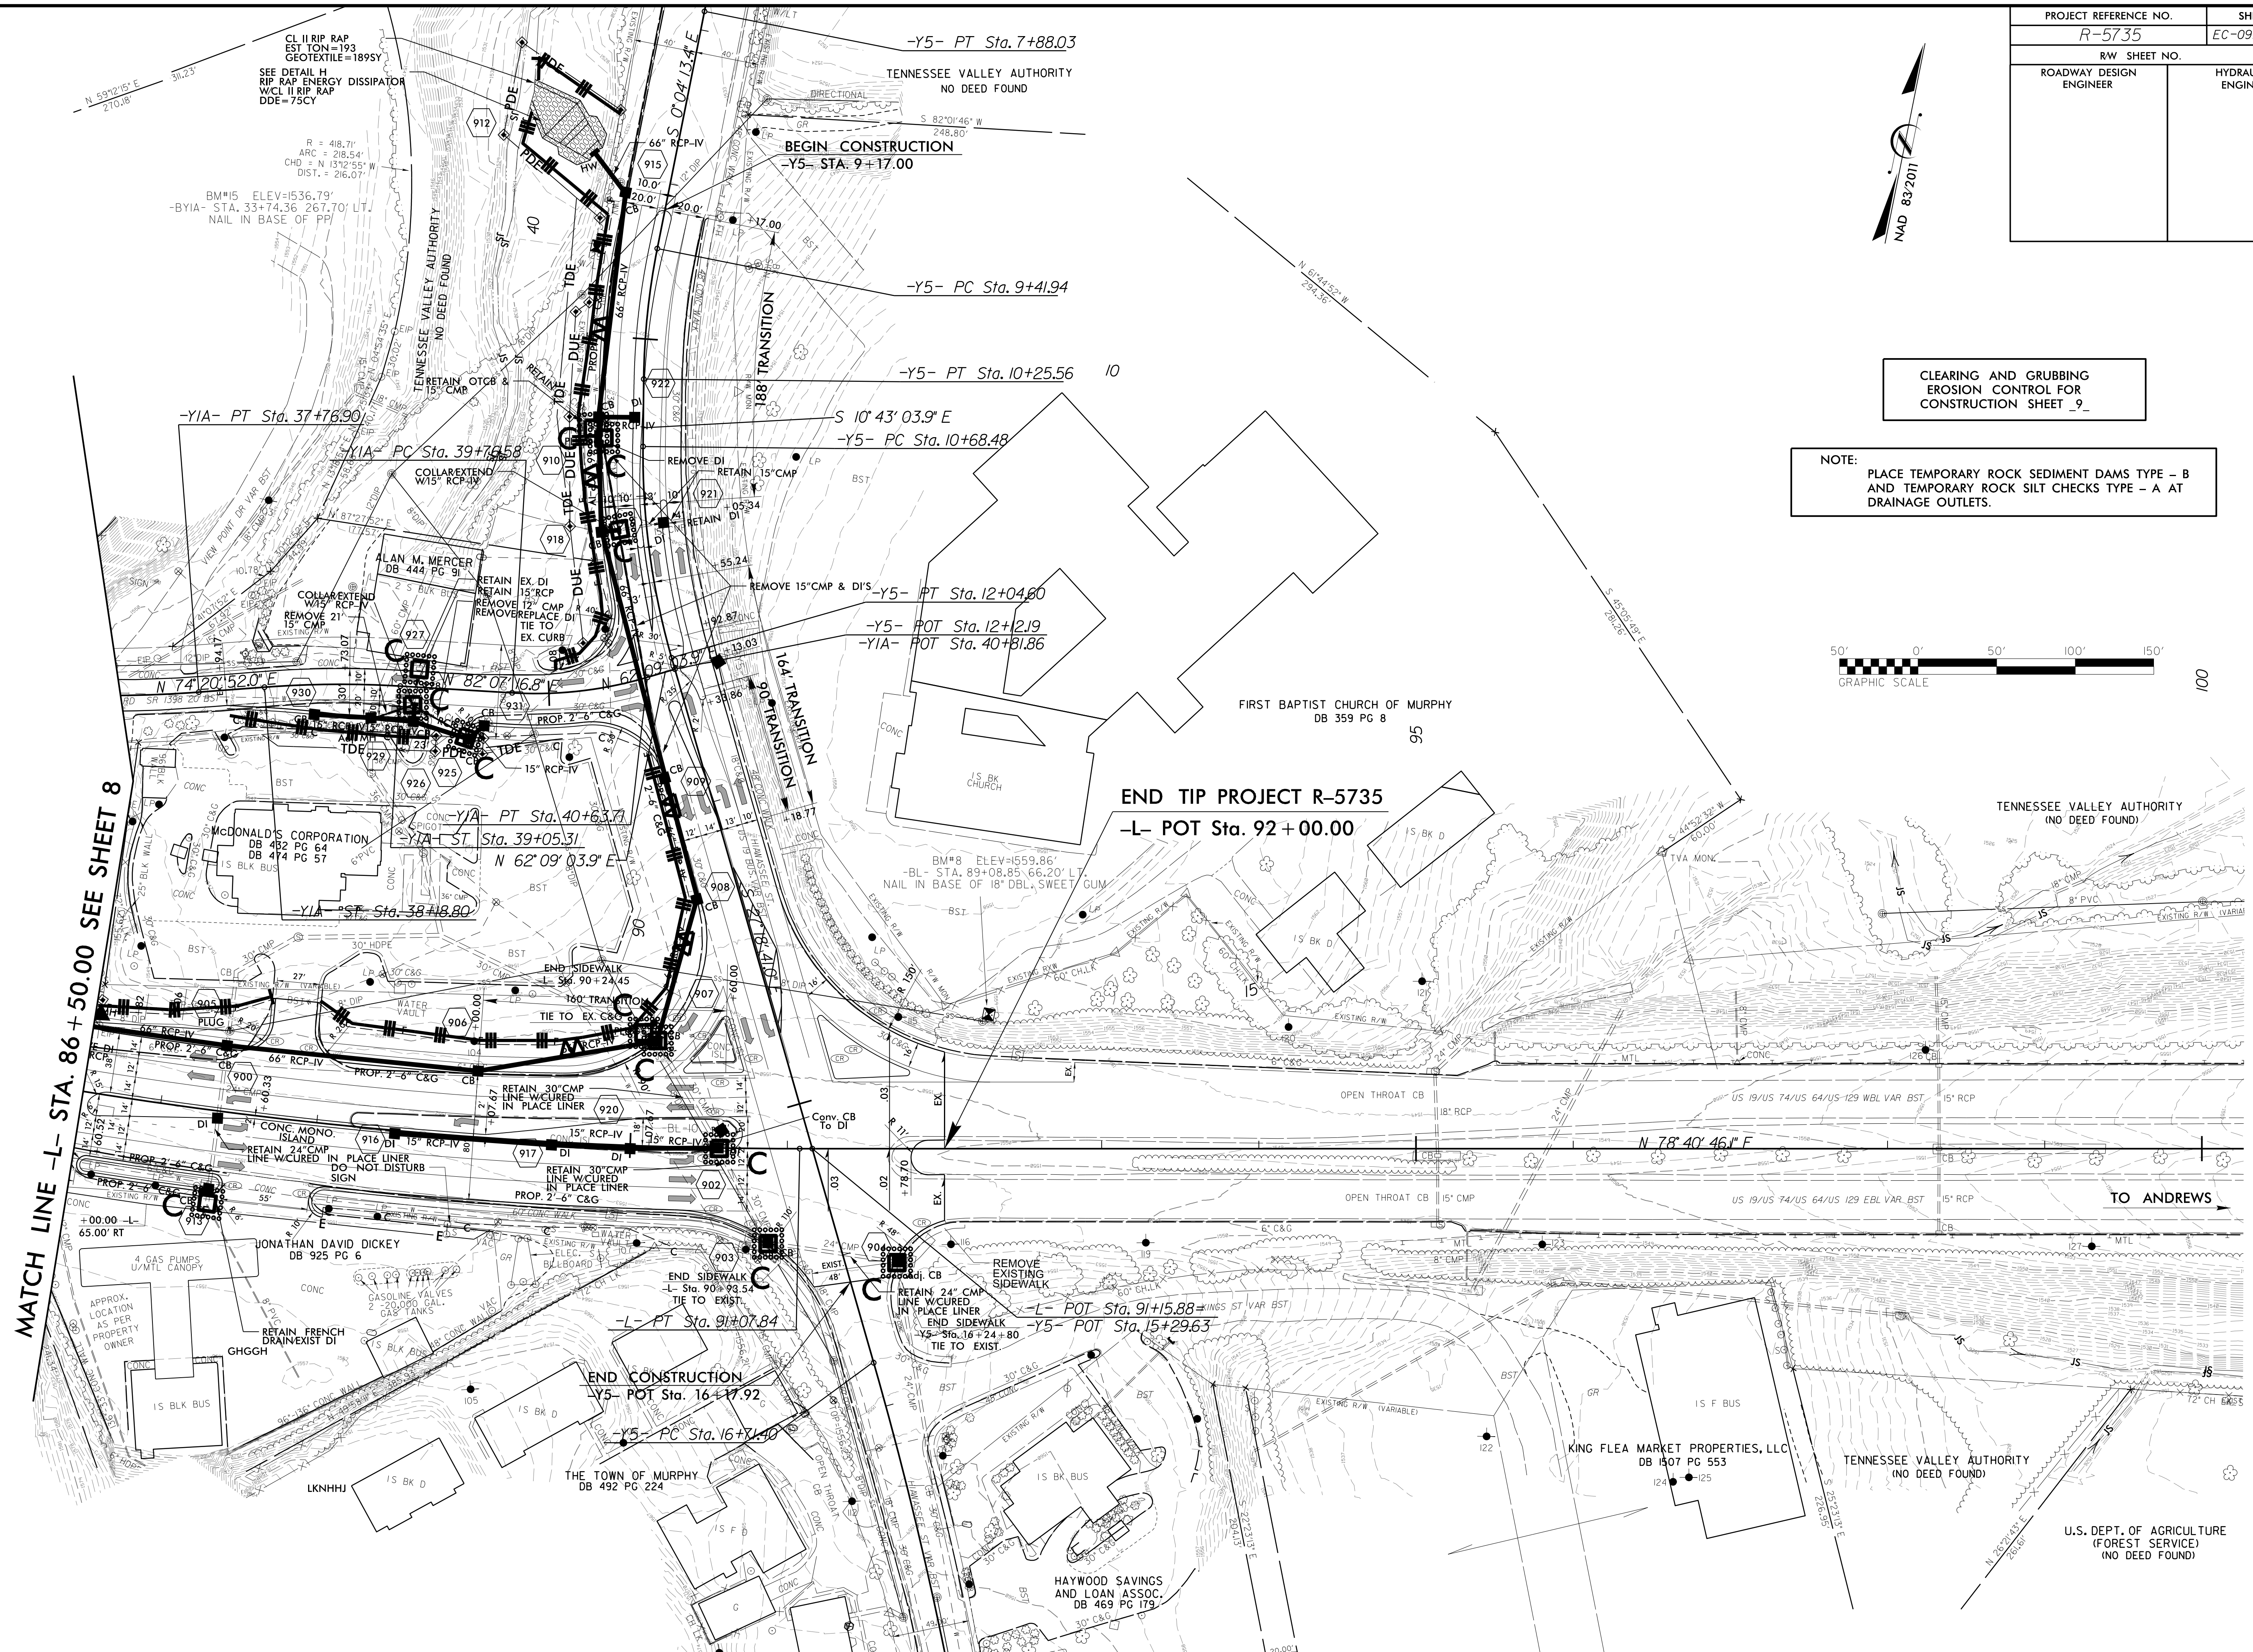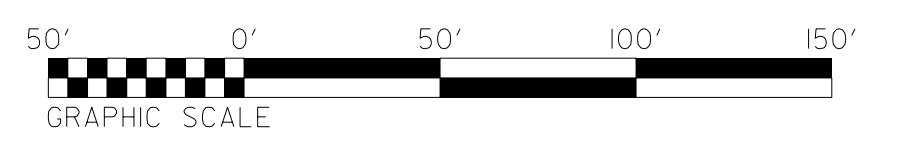

MATCH LINE -L- STA. 86 + 50.00 SEE SHEET 8

TO ANDREWS