



PROJECT REFERENCE NO.	SHEET NO.
R-5812	EC-04/CONST.04
RW SHEET NO.	
ROADWAY DESIGN ENGINEER	HYDRAULICS ENGINEER

HDR HDR Engineering, Inc. of the Carolinas
 555 Fayetteville St. Suite 900 Raleigh, N.C. 27601
 N.C.B.E.L.S. License Number: F-0116


**CLEARING AND GRUBBING
 EROSION CONTROL FOR
 CONSTRUCTION SHEET 04**

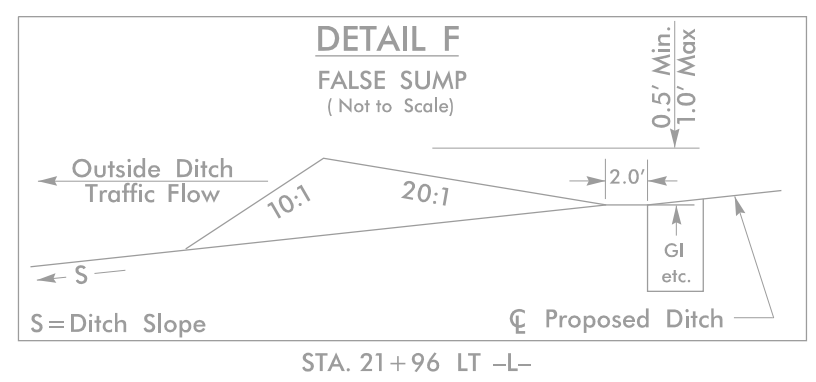

NOTE:
 PLACE TEMPORARY ROCK SEDIMENT DAMS TYPE - B
 AND TEMPORARY ROCK SILT CHECKS TYPE - A AT
 DRAINAGE OUTLETS.

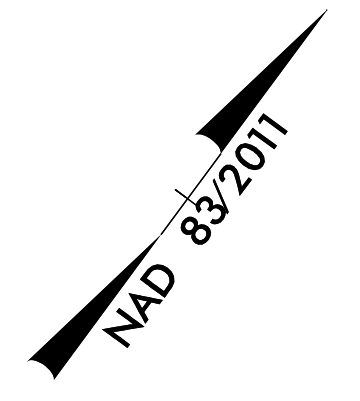

GREENE COUNTY BOARD OF EDUCATION
 DB 367 PG 161
 DB 367 PG 79
 PB 5 PG 36

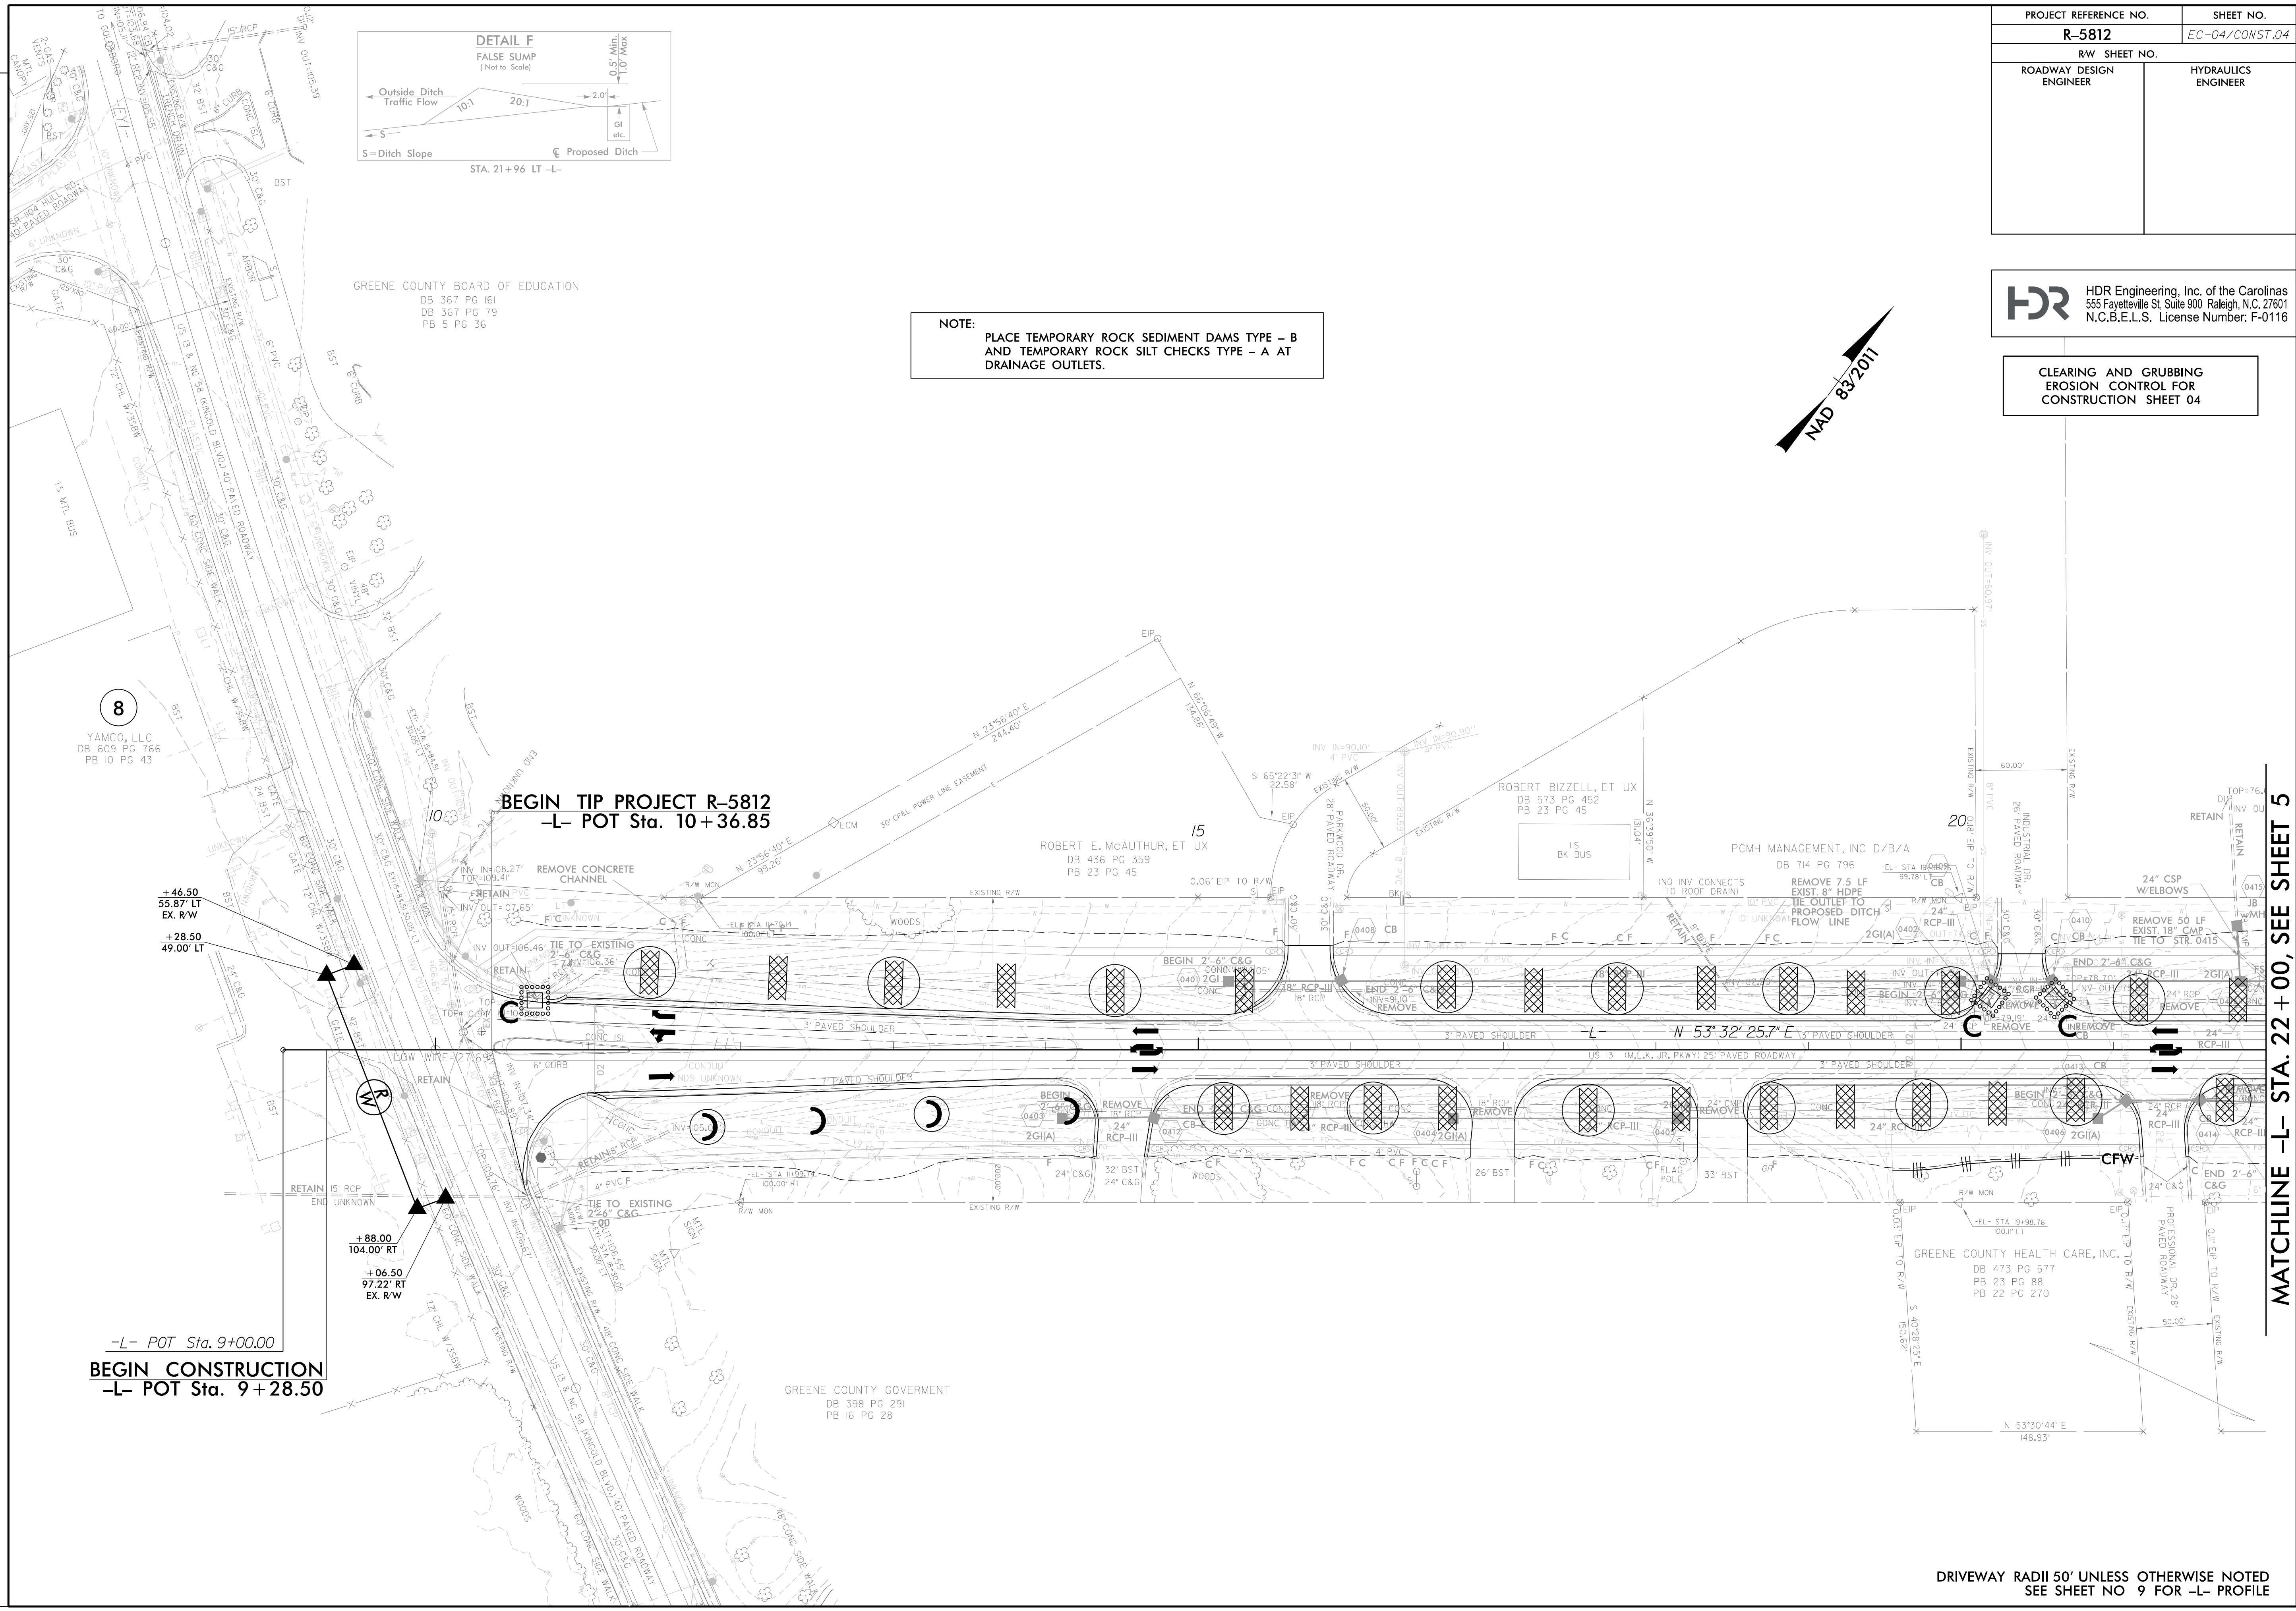

-L- POT Sta. 9+00.00
BEGIN CONSTRUCTION
 -L- POT Sta. 9+28.50

GREENE COUNTY GOVERNMENT
 DB 398 PG 291
 PB 16 PG 28

DRIVEWAY RADII 50' UNLESS OTHERWISE NOTED
 SEE SHEET NO 9 FOR -L- PROFILE

PLOT DRIVER: NCDOT_pdf_color_eng_100.plt
 USER: MMCNAMARA
 FILE: NCDOT\2015\NCDOT_East_Reg_Div_Planning_Design\LSA\NCDOT-R-5812_US_13_Widening\6.0_CAD_BIM\6.2_Work\In_Progress\R-5812_Hydr\ulces\EROSTON_CONTROL_NR5812_HYD_EC_PSH.dgn
 PENTABLE: NCDOT_EC_C&G_BW.tbl
 TIME: 5:49:46 PM
 DATE: 6/23/2019
 REVISIONS

MATCHLINE -L- STA. 22 + 00, SEE SHEET 5