
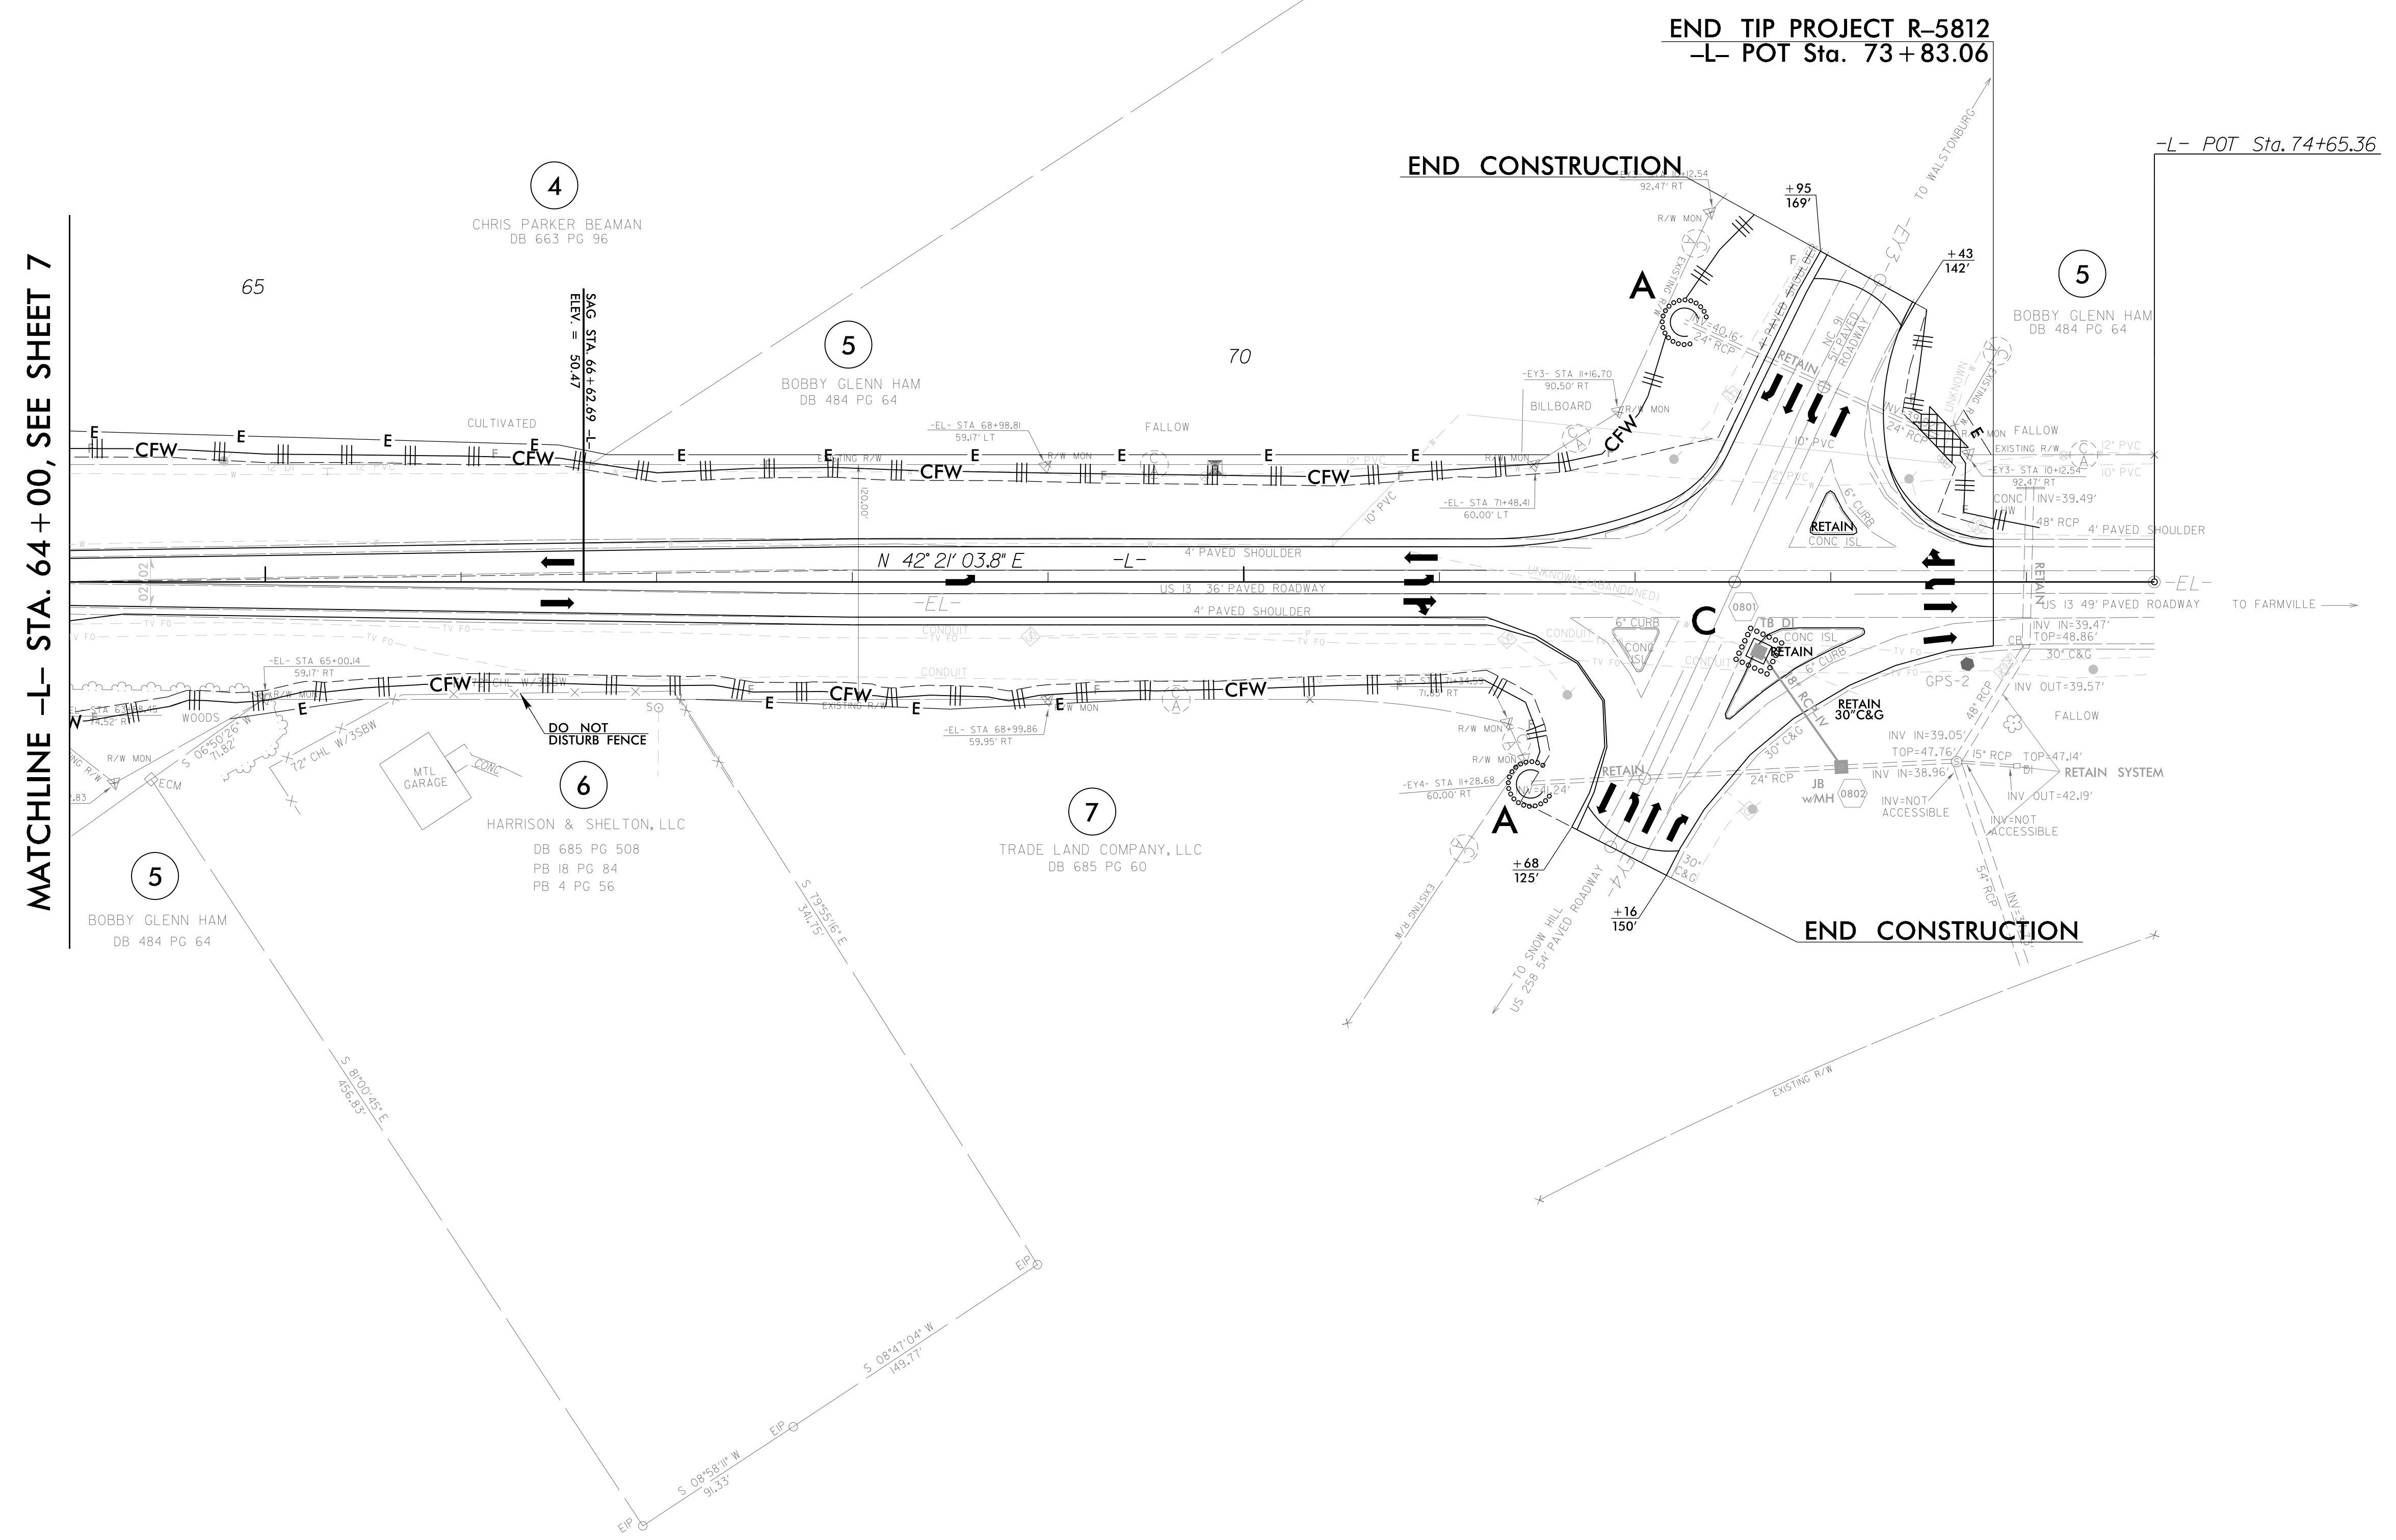


PROJECT REFERENCE NO.	SHEET NO.
R-5812	EC-13/CONST.08
RW SHEET NO.	
ROADWAY DESIGN ENGINEER	HYDRAULICS ENGINEER

HDR HDR Engineering, Inc. of the Carolinas
 555 Fayetteville St. Suite 900 Raleigh, N.C. 27601
 N.C.B.E.L.S. License Number: F-0116

FINAL EROSION CONTROL FOR
 CONSTRUCTION SHEET 08

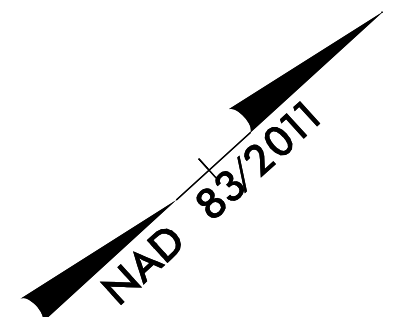

MATCHLINE -L- STA. 64+00, SEE SHEET 7

END TIP PROJECT R-5812
 -L- POT Sta. 73+83.06

END CONSTRUCTION

END CONSTRUCTION

MATERIALS LIST

PLOT DRIVER: NCDOT_pdf_color_eng_100.plt
 USER: MMCNAMARA
 FILE: NCDOT\2015\NCDOT_Ecost_East_Reg_Div_Planning_Design_LSA\NCDOT-R-5812_US_13_Widening\6.0_CAD\BIM\6.2_Work\In_Progress\R-5812_Hydraulics\EROSTON_CONTROL_NR5812_HYD_EC_PSH.dgn
 PENTABLE: NCDOT_EC_FINAL_BW.tbl
 TIME: 5:46:38 PM
 DATE: 6/23/2019
 REVISIONS

SEE SHEET NO 11 FOR -L- PROFILE
 CONTRACTOR TO PRECLUDE PONDING
 OF WATER AROUND CONCRETE ISLANDS