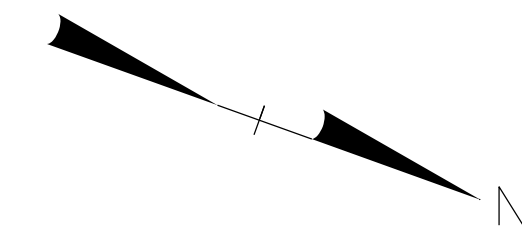

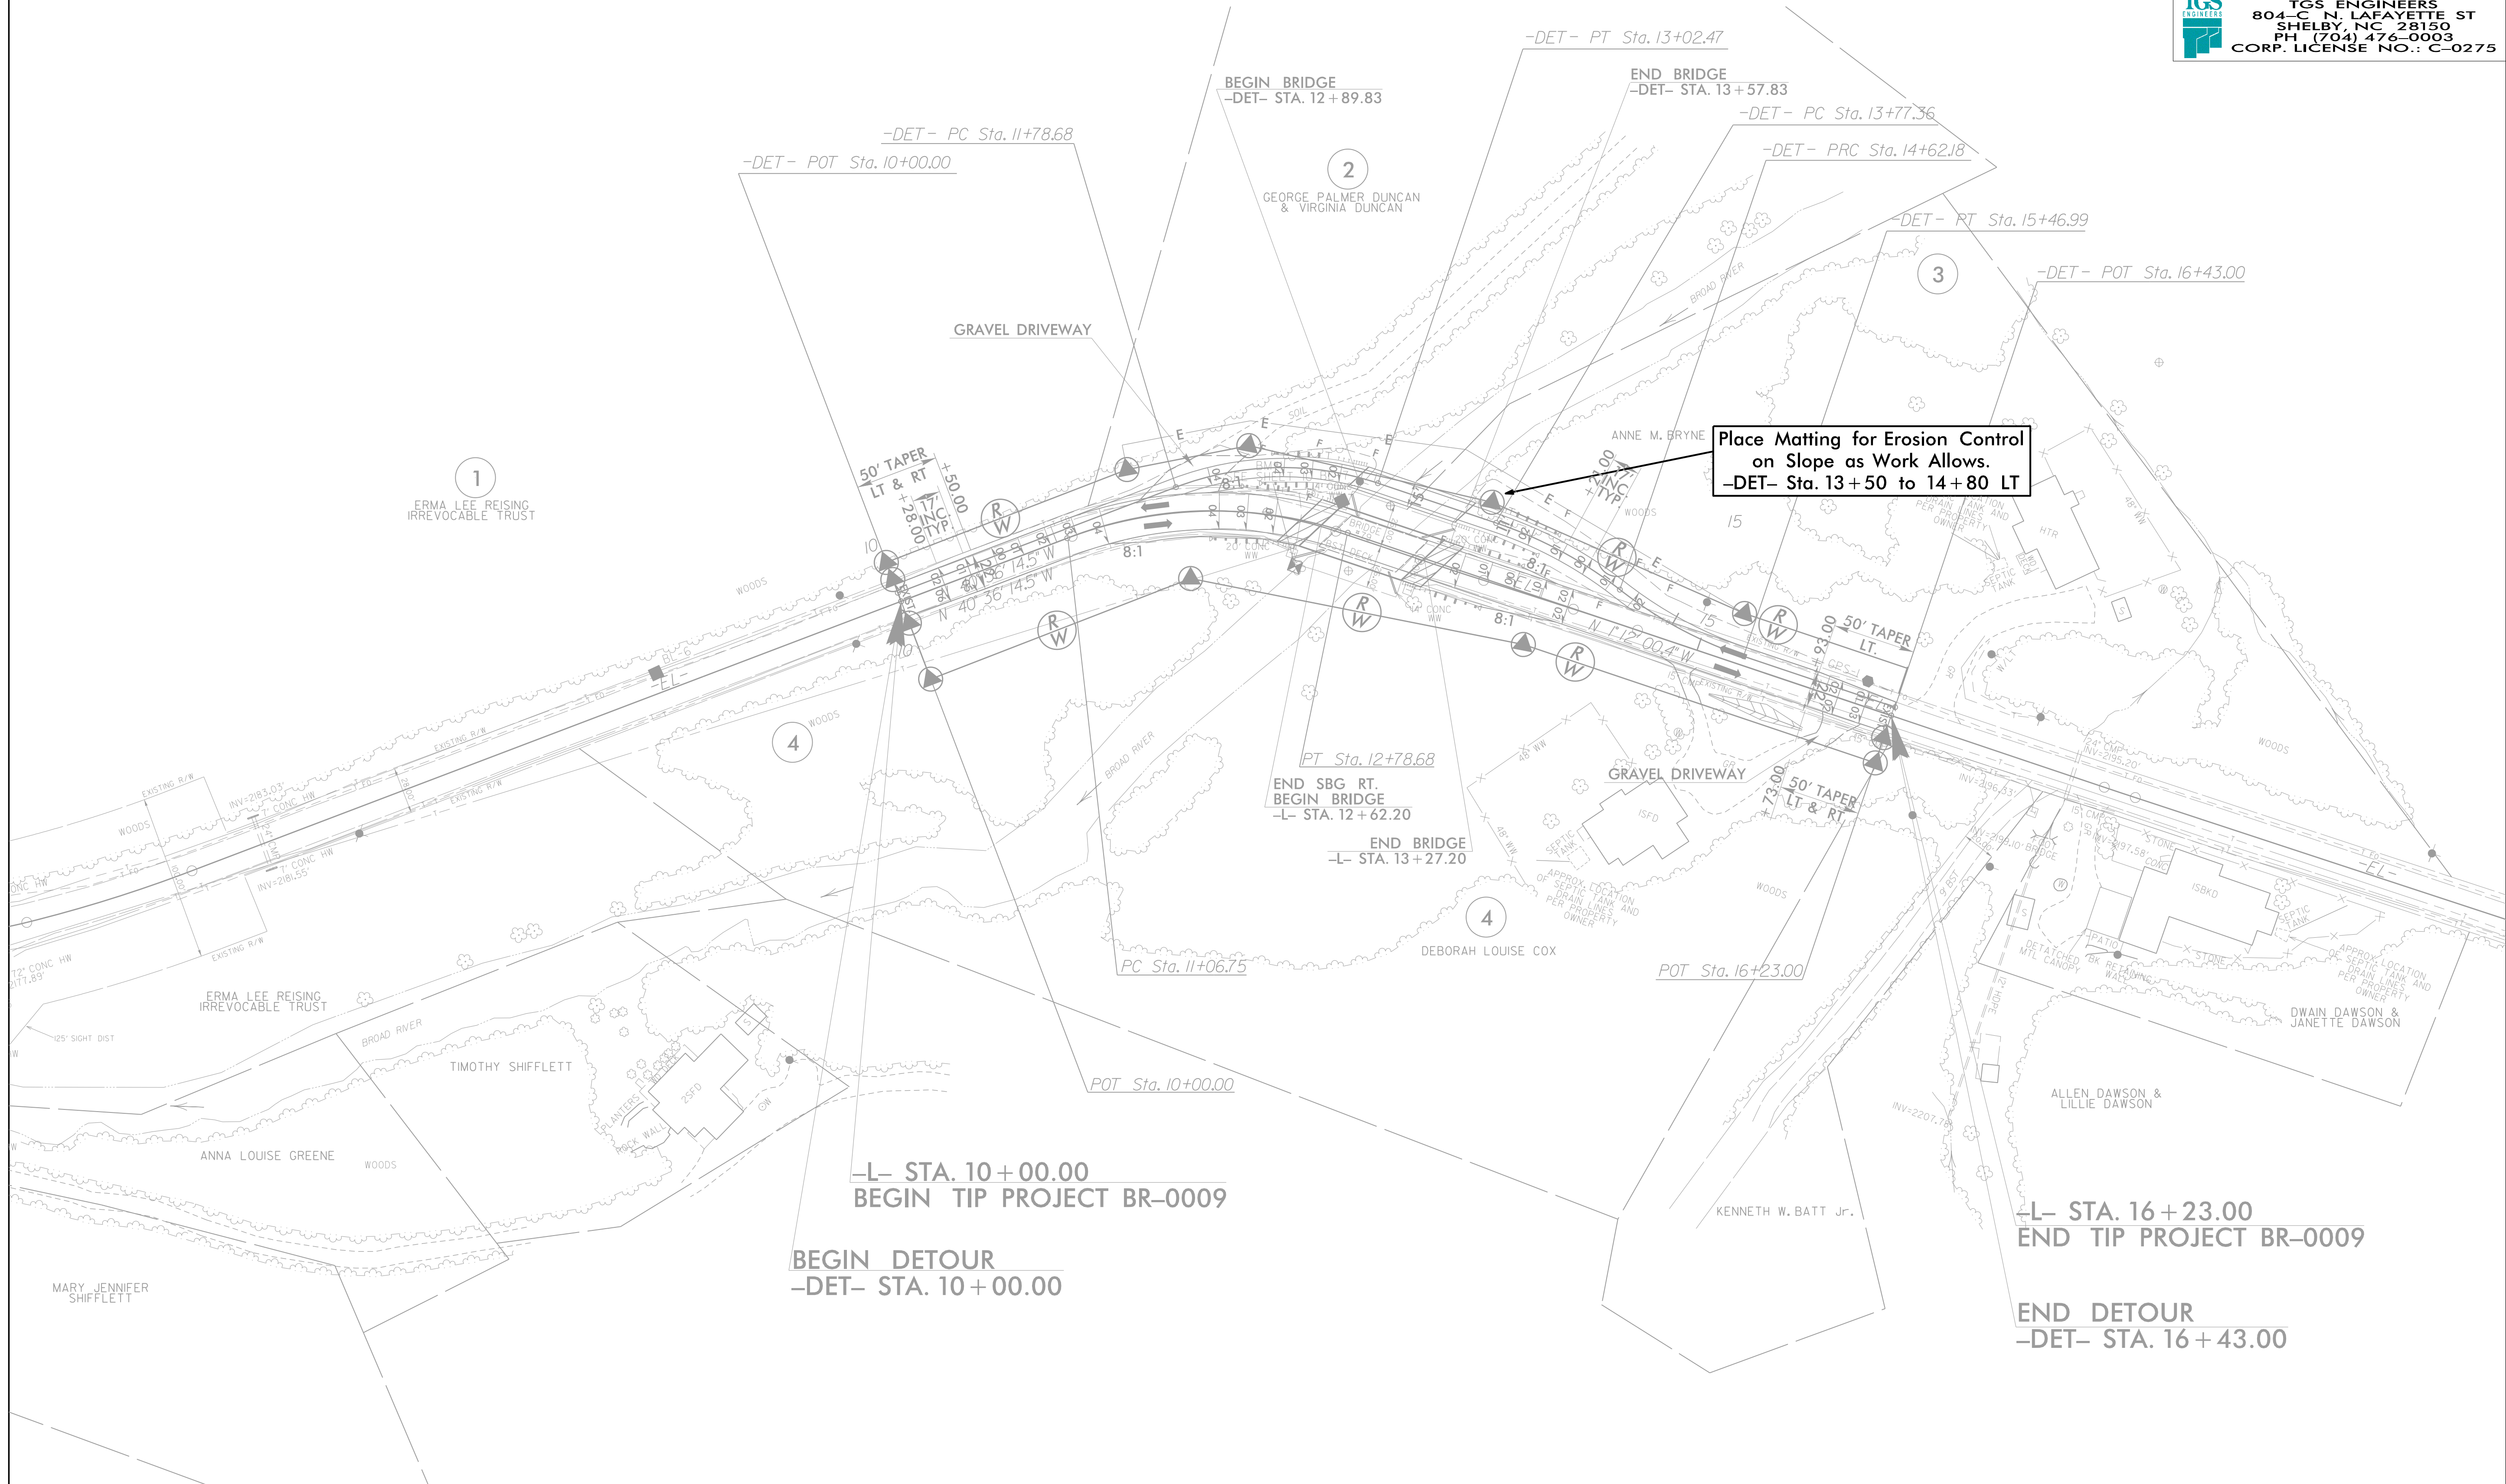


# DETOUR

UTILIZE PERIMETER EROSION CONTROL MEASURES AS SHOWN ON SHEETS EC-04.



PROJECT REFERENCE NO. BR-0009	SHEET NO. EC-5/CONST.4
RW SHEET NO.	
ROADWAY DESIGN ENGINEER	HYDRAULICS ENGINEER
 <b>TGS ENGINEERS</b> 804 C. N. LAFAYETTE ST SHELBY, NC 28150 PH (704) 476-0003 CORP. LICENSE NO.: C-0275	



Place Matting for Erosion Control on Slope as Work Allows.  
-DET- Sta. 13+50 to 14+80 LT

-L- STA. 10+00.00  
BEGIN TIP PROJECT BR-0009  
BEGIN DETOUR  
-DET- STA. 10+00.00

-L- STA. 16+23.00  
END TIP PROJECT BR-0009  
END DETOUR  
-DET- STA. 16+43.00