


B-5825 PROP. 1 @ 9' X 9' RCBC EXTENSION PHASING -L- 46+81 NC 67 (REYNOLDA RD) OVER UT TO YADKIN RIVER FORSYTH COUNTY

PROJECT REFERENCE NO. <i>B-5825</i>	SHEET NO. <i>EC-6B/CONST.6</i>
RW SHEET NO.	
TGS ENGINEERS 706 HILLSBOROUGH ST. SUITE 200 RALEIGH, NC 27603 PH (919) 773-8887 CORP. LICENSE NO.: C-0275	

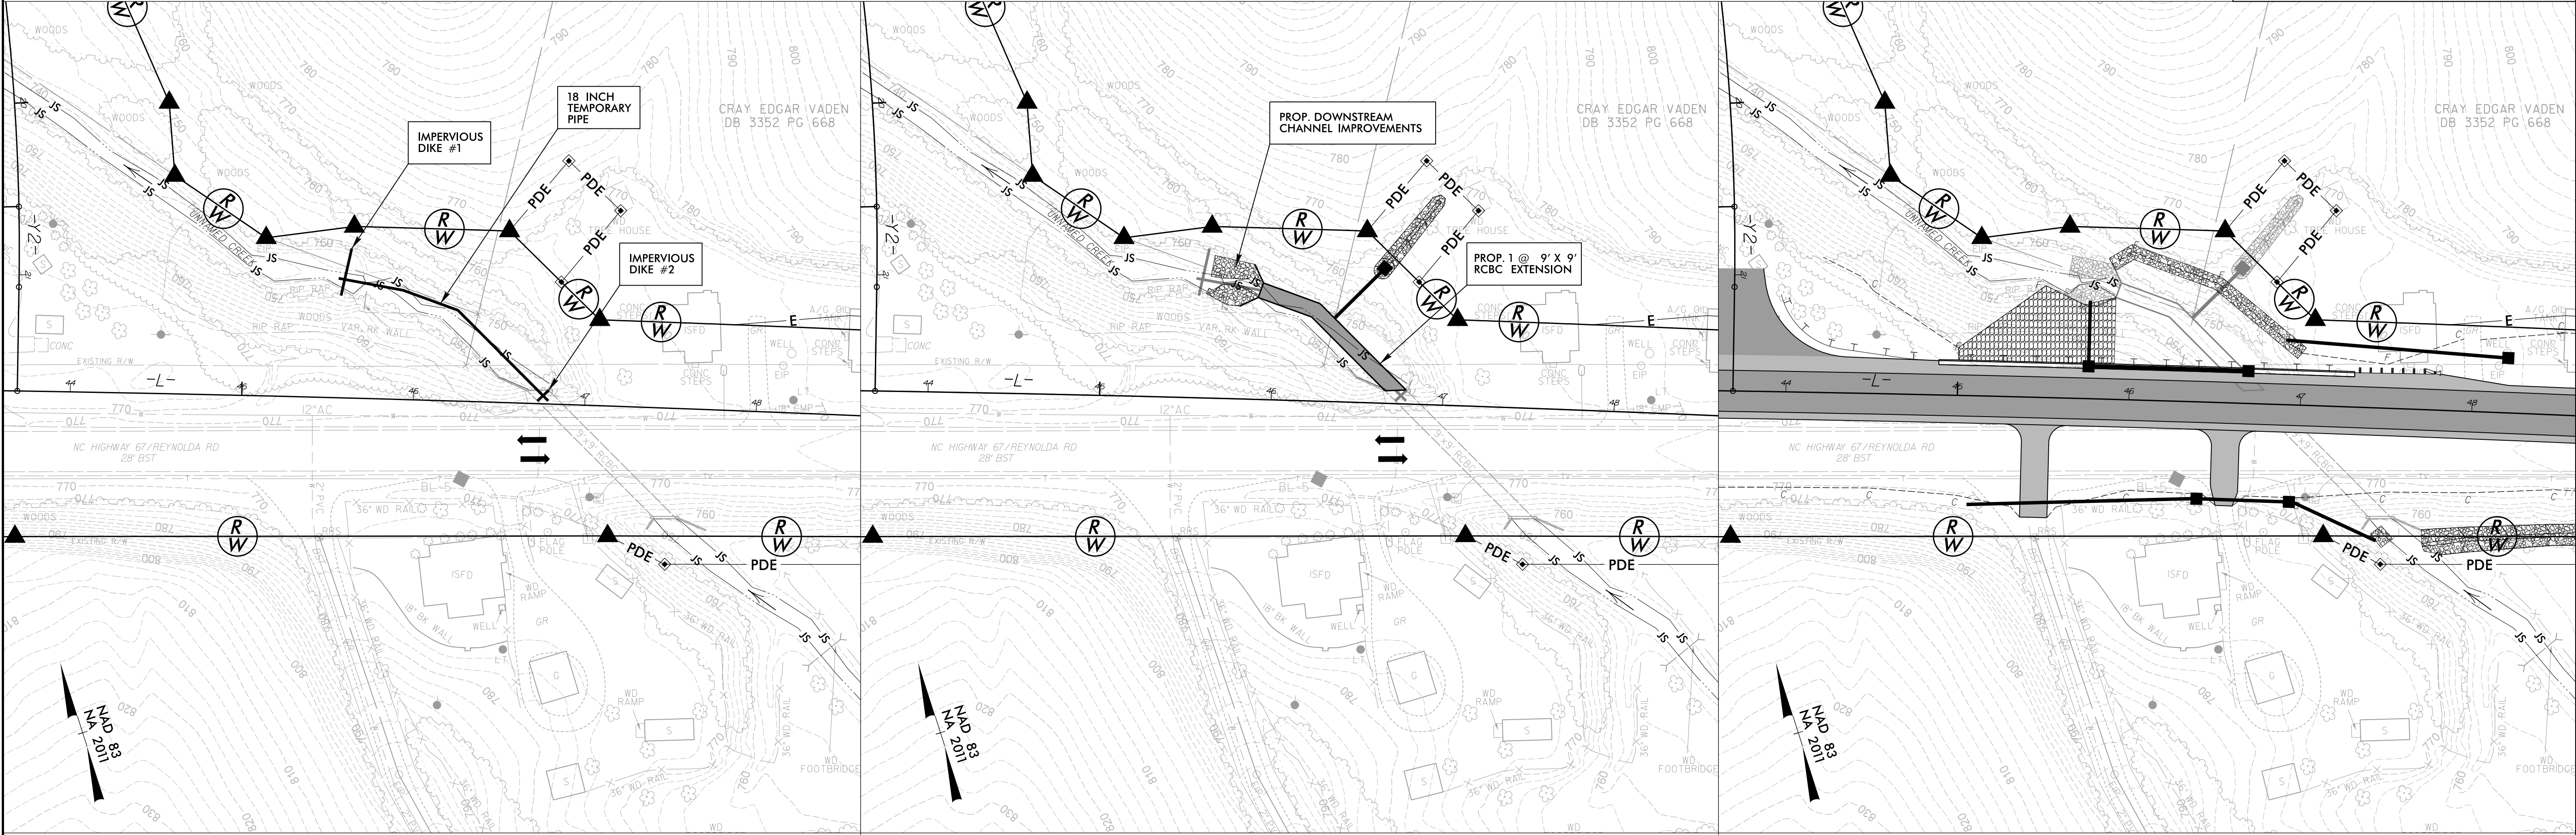

PHASE 1

WHILE MAINTAINING TRAFFIC ON EXISTING NC 67:

1. INSTALL IMPERVIOUS DIKES #1 & #2, 18 INCH TEMPORARY PIPE, AND SPECIAL STILLING BASIN(S).
2. DEWATER CONSTRUCTION AREAS INTO SPECIAL STILLING BASIN(S) AS REQUIRED.

PHASE 2

WHILE MAINTAINING TRAFFIC ON EXISTING NC 67:

1. REMOVE EXISTING DOWNSTREAM CULVERT WINGWALLS.
2. CONSTRUCT PROPOSED 1 @ 9' X 9' RCBC EXTENSION, PROPOSED CULVERT WINGWALLS, & PROPOSED DOWNSTREAM CHANNEL IMPROVEMENTS.

PHASE 3

1. REMOVE IMPERVIOUS DIKES #1 & #2, 18 INCH TEMPORARY PIPE, AND SPECIAL STILLING BASIN(S).
2. ALLOW FLOW THROUGH NEWLY CONSTRUCTED CULVERT EXTENSION.
3. CONSTRUCT REMAINDER OF PROPOSED -L- ROADWAY IMPROVEMENTS.

3/10/2020 8:17/99
 X:\NORTH\B-5825\Drawings\Erosion Control\CG Sheets\B-5825-EC-dn-EC-6B-PHASING.dgn
 User: jhanson