
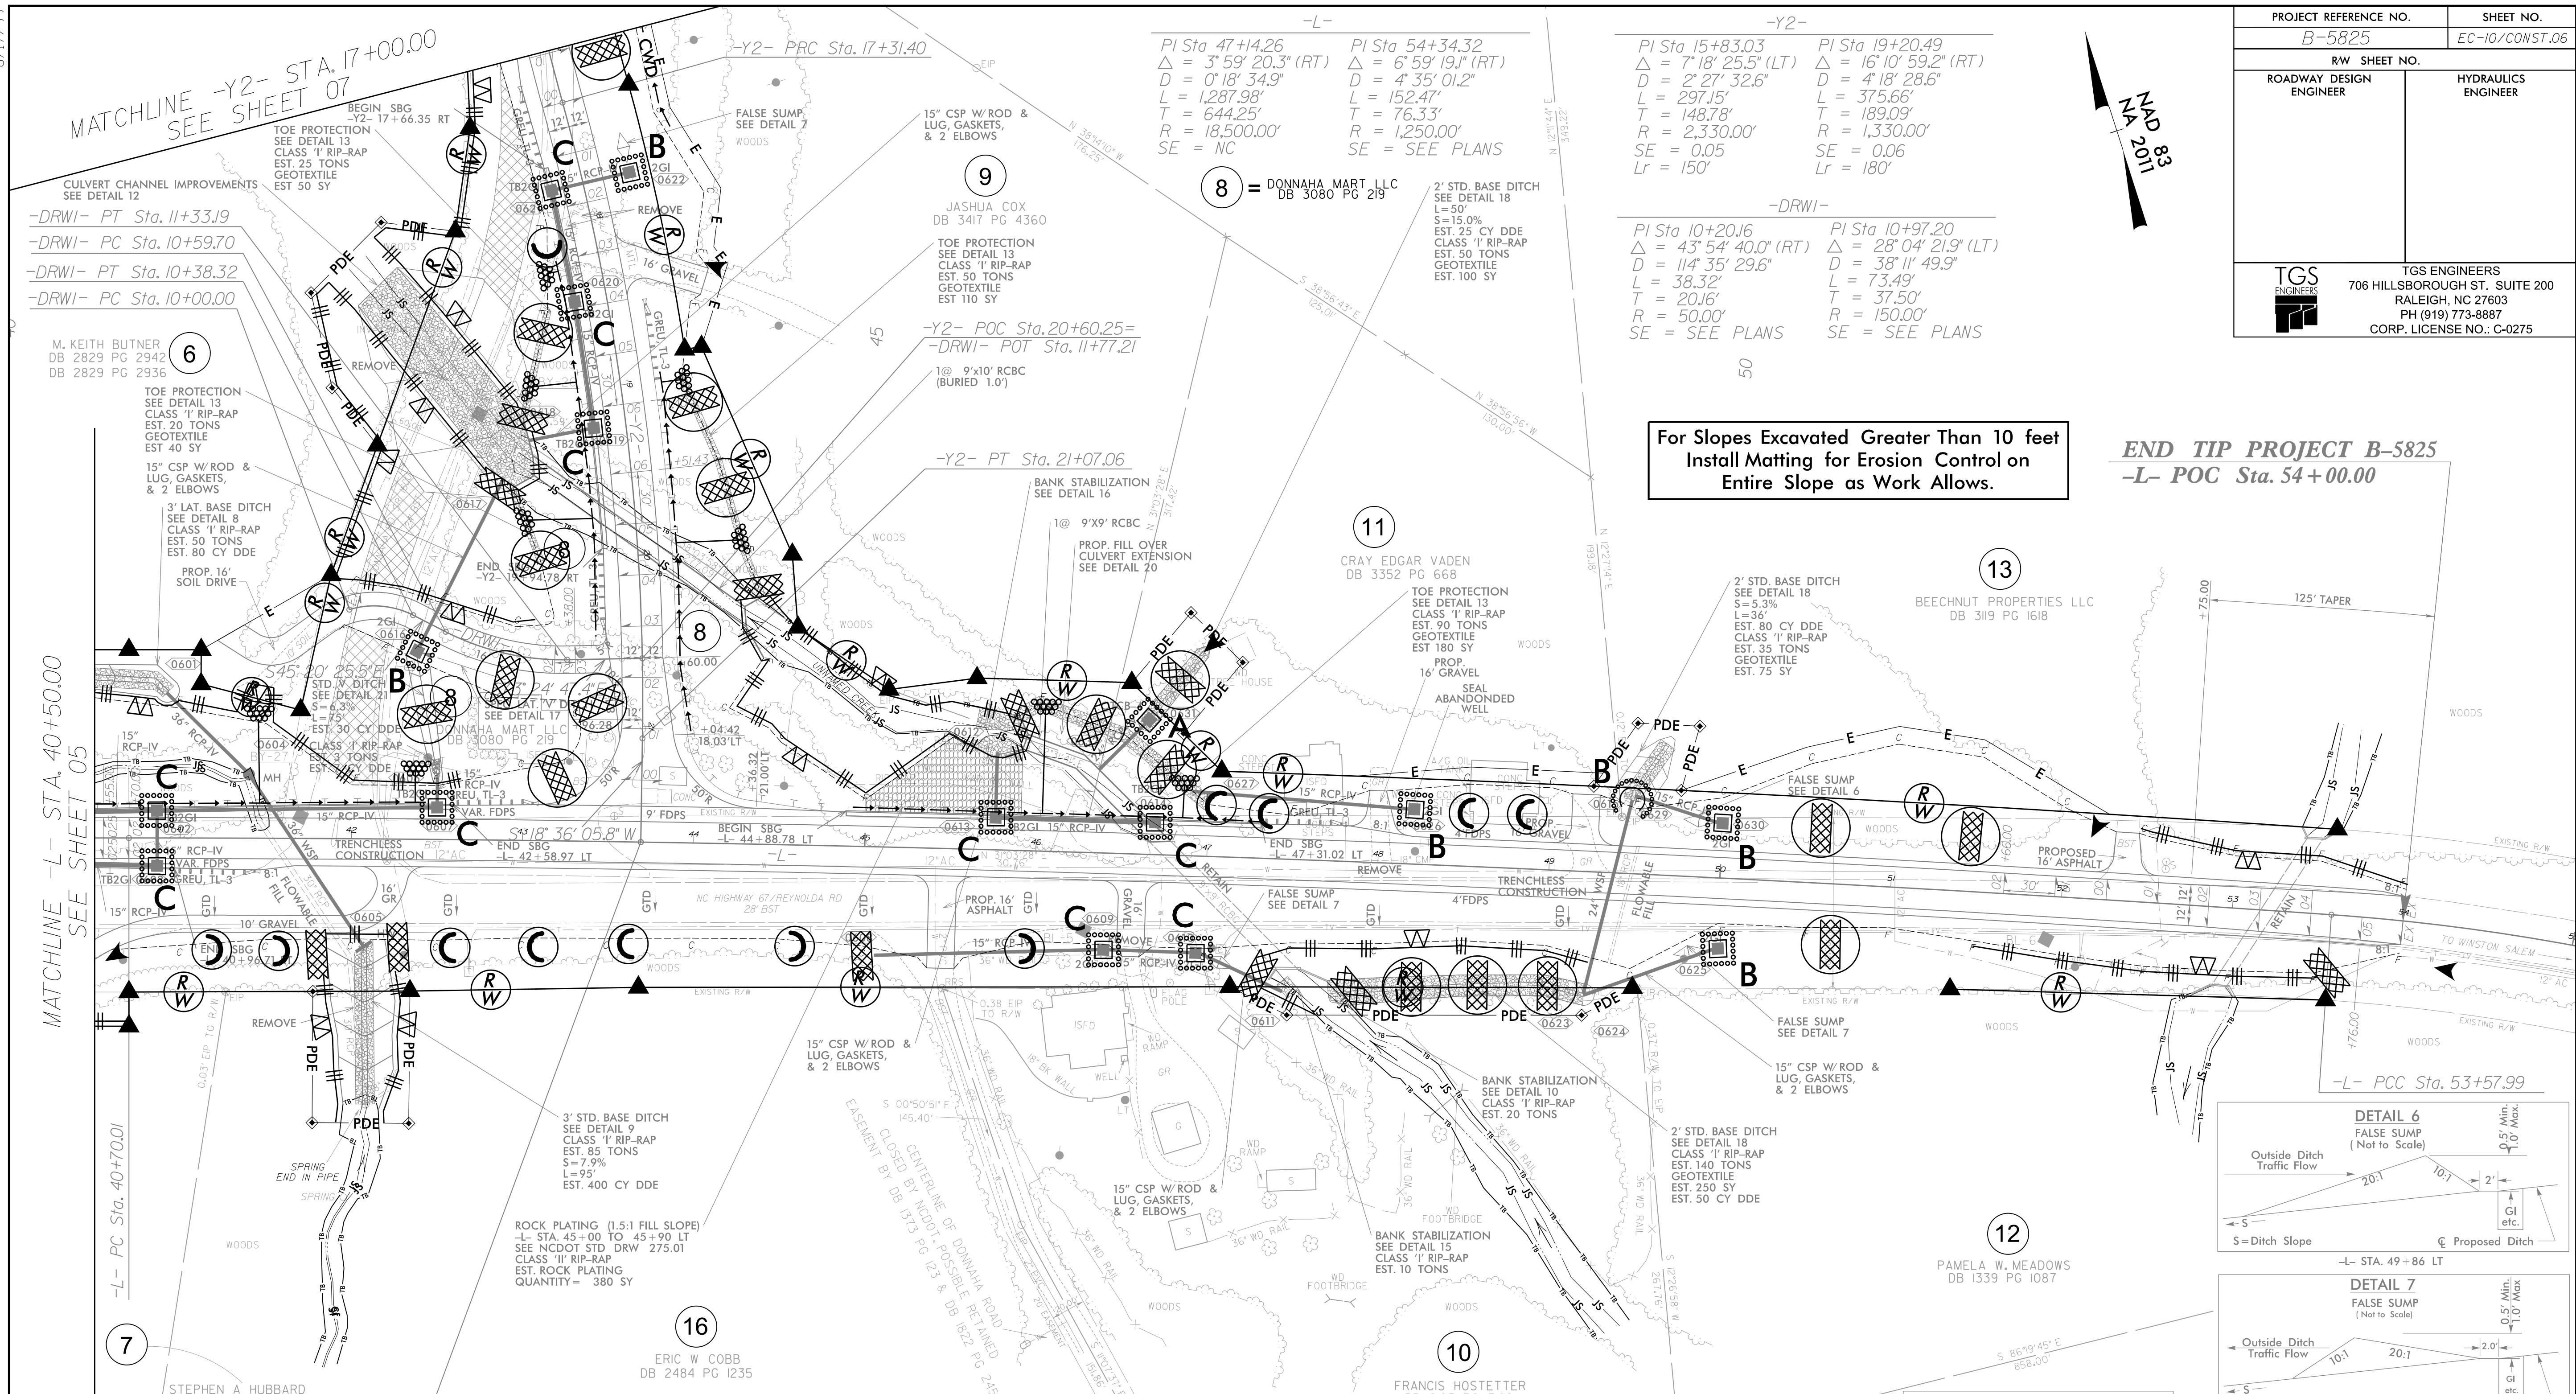
















PROJECT REFERENCE NO.	SHEET NO.
B-5825	EC-10/CONST.06
RW SHEET NO.	
ROADWAY DESIGN ENGINEER	HYDRAULICS ENGINEER
TGS ENGINEERS	TGS ENGINEERS
706 HILLSBOROUGH ST., SUITE 200	706 HILLSBOROUGH ST., SUITE 200
RALEIGH, NC 27603	RALEIGH, NC 27603
PH (919) 773-8887	PH (919) 773-8887
CORP. LICENSE NO.: C-0275	CORP. LICENSE NO.: C-0275

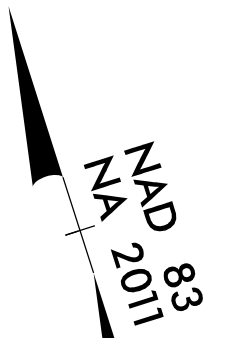

For Slopes Excavated Greater Than 10 feet
Install Matting for Erosion Control on
Entire Slope as Work Allows.

END TIP PROJECT B-5825
-L- POC Sta. 54+00.00

3/10/2020 B-5825-01-Range Control\Final Sheets\B-5825_EC_dsn_EC-10.dgn

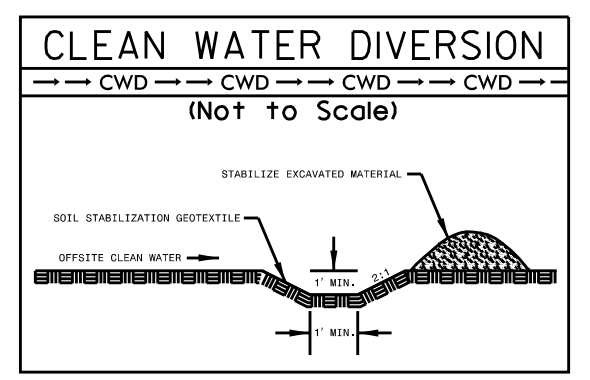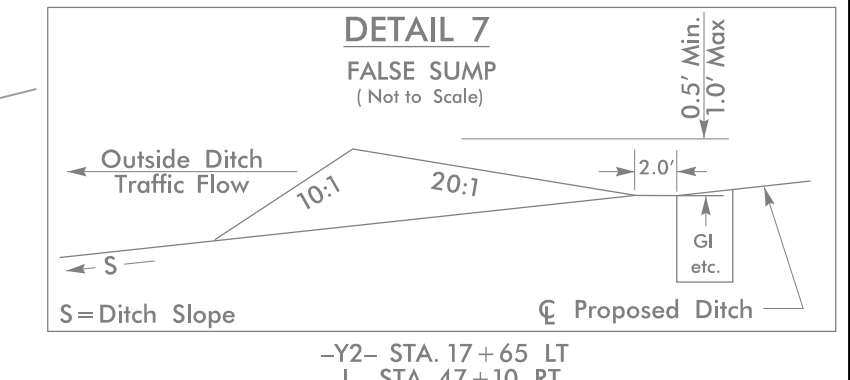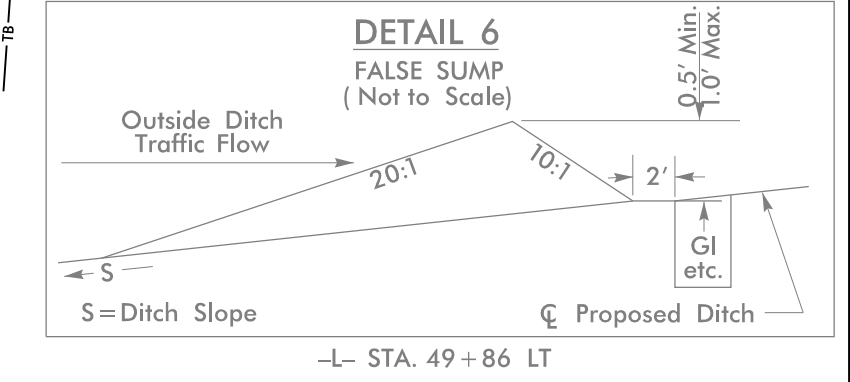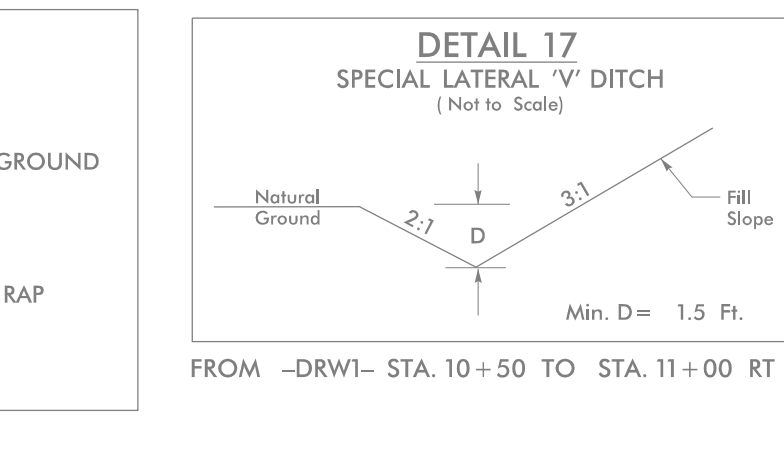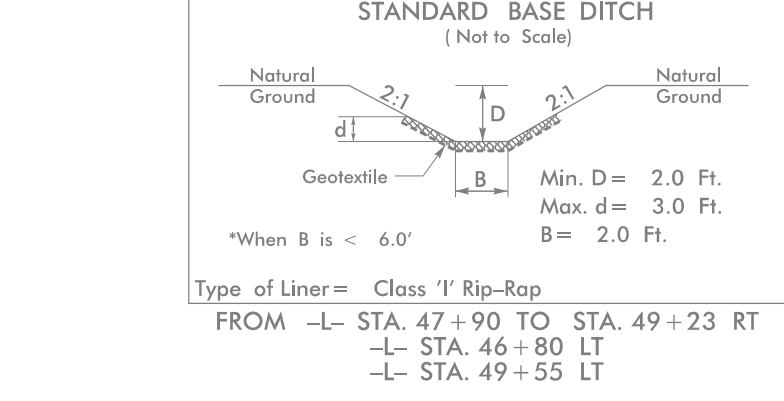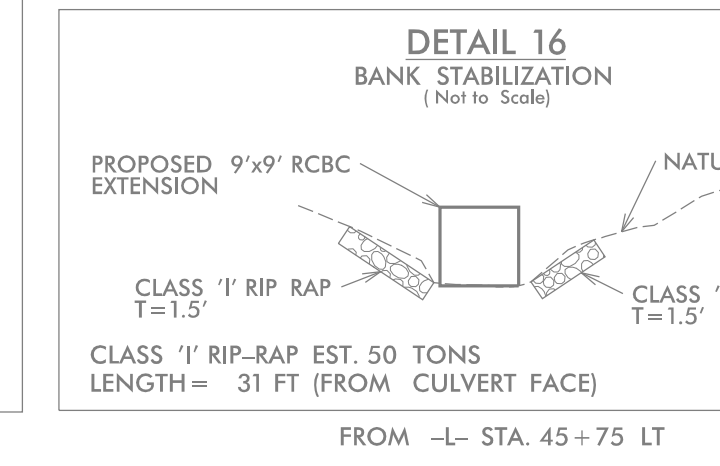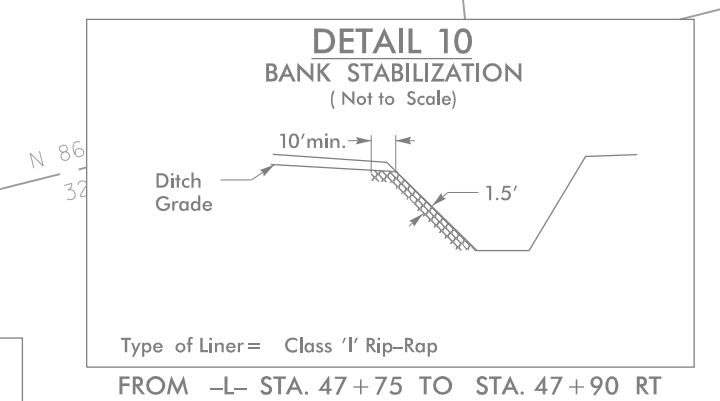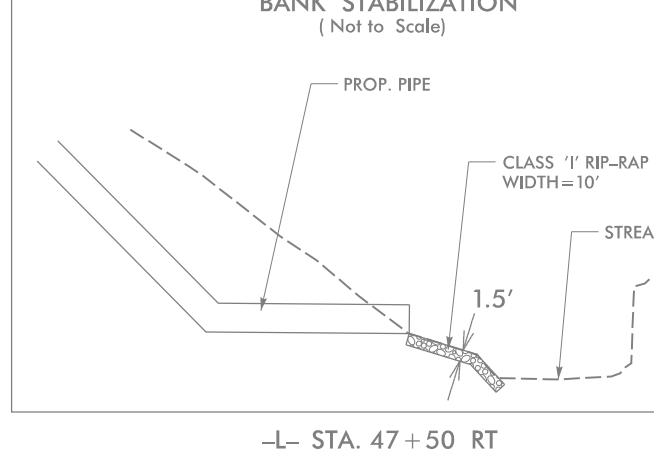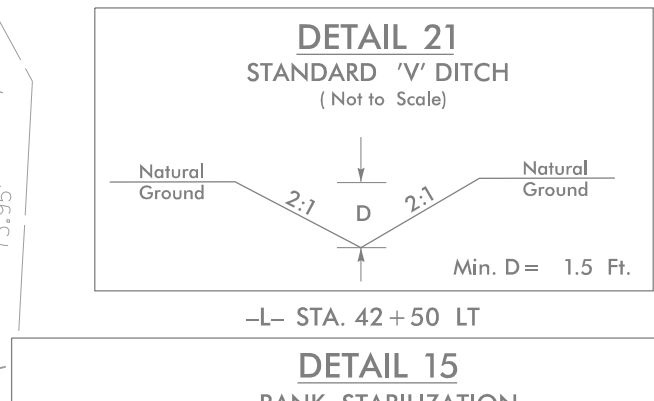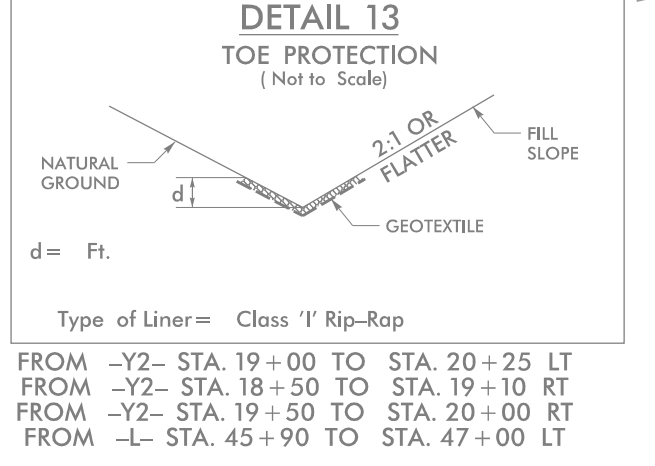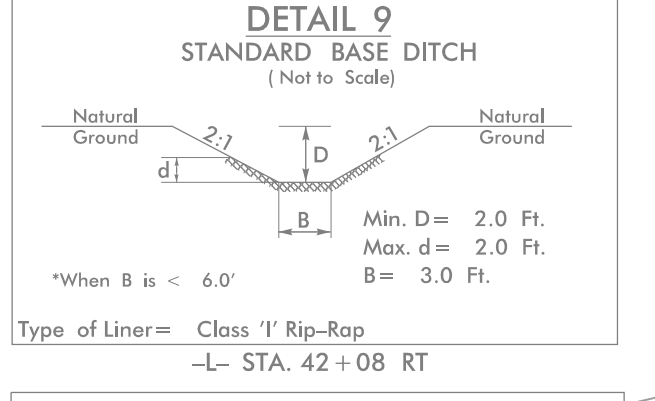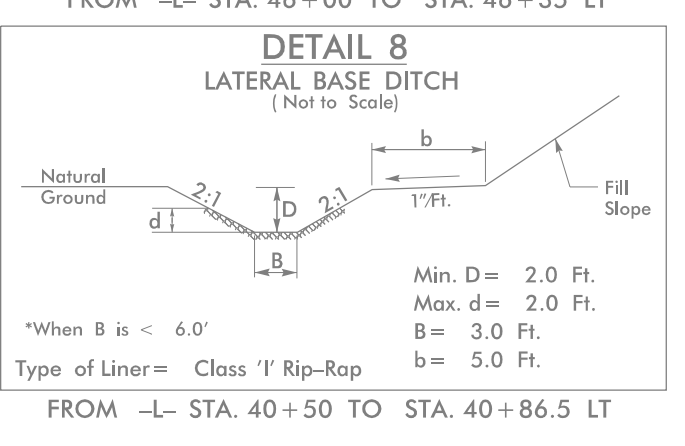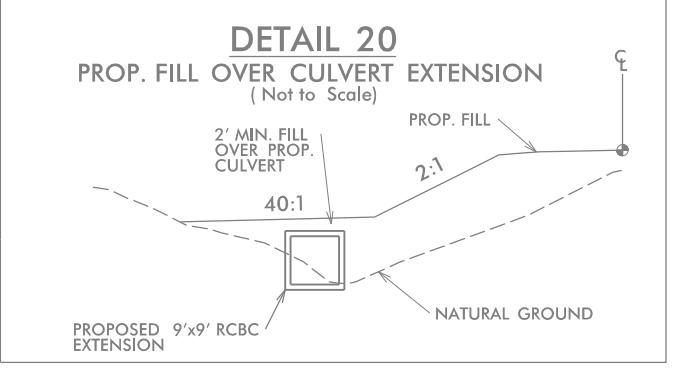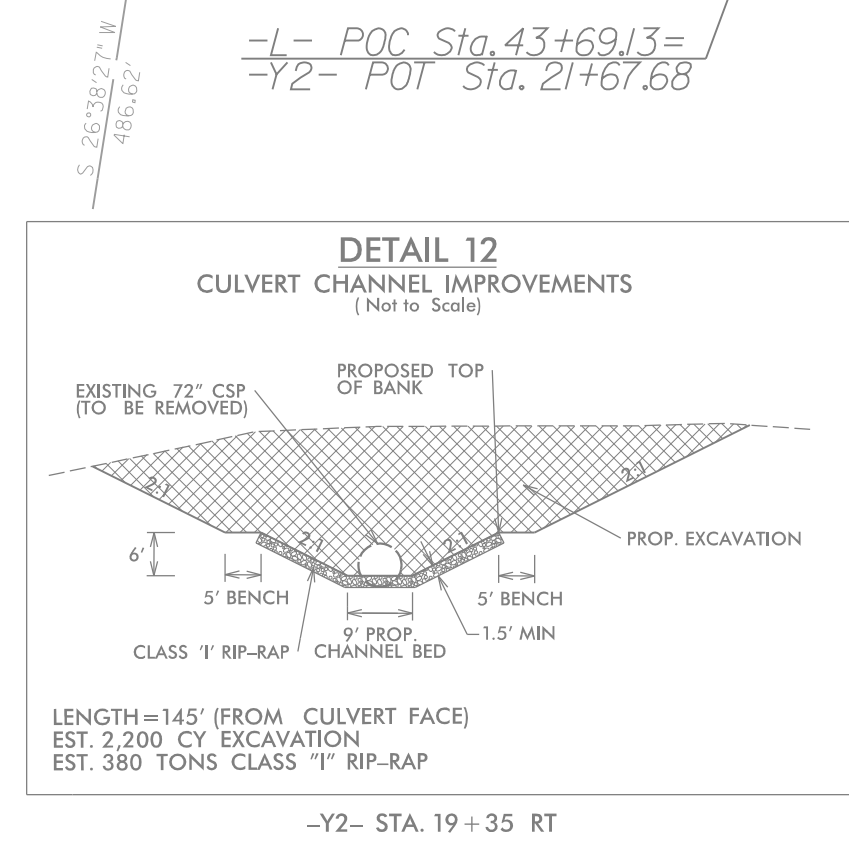

SEE SHEET 10 FOR -Y2- PROFILE

SEE SHEET 09 FOR -L- & -DRWI- PROFILES