


SPANS "A-B-C" FRAMING PLAN

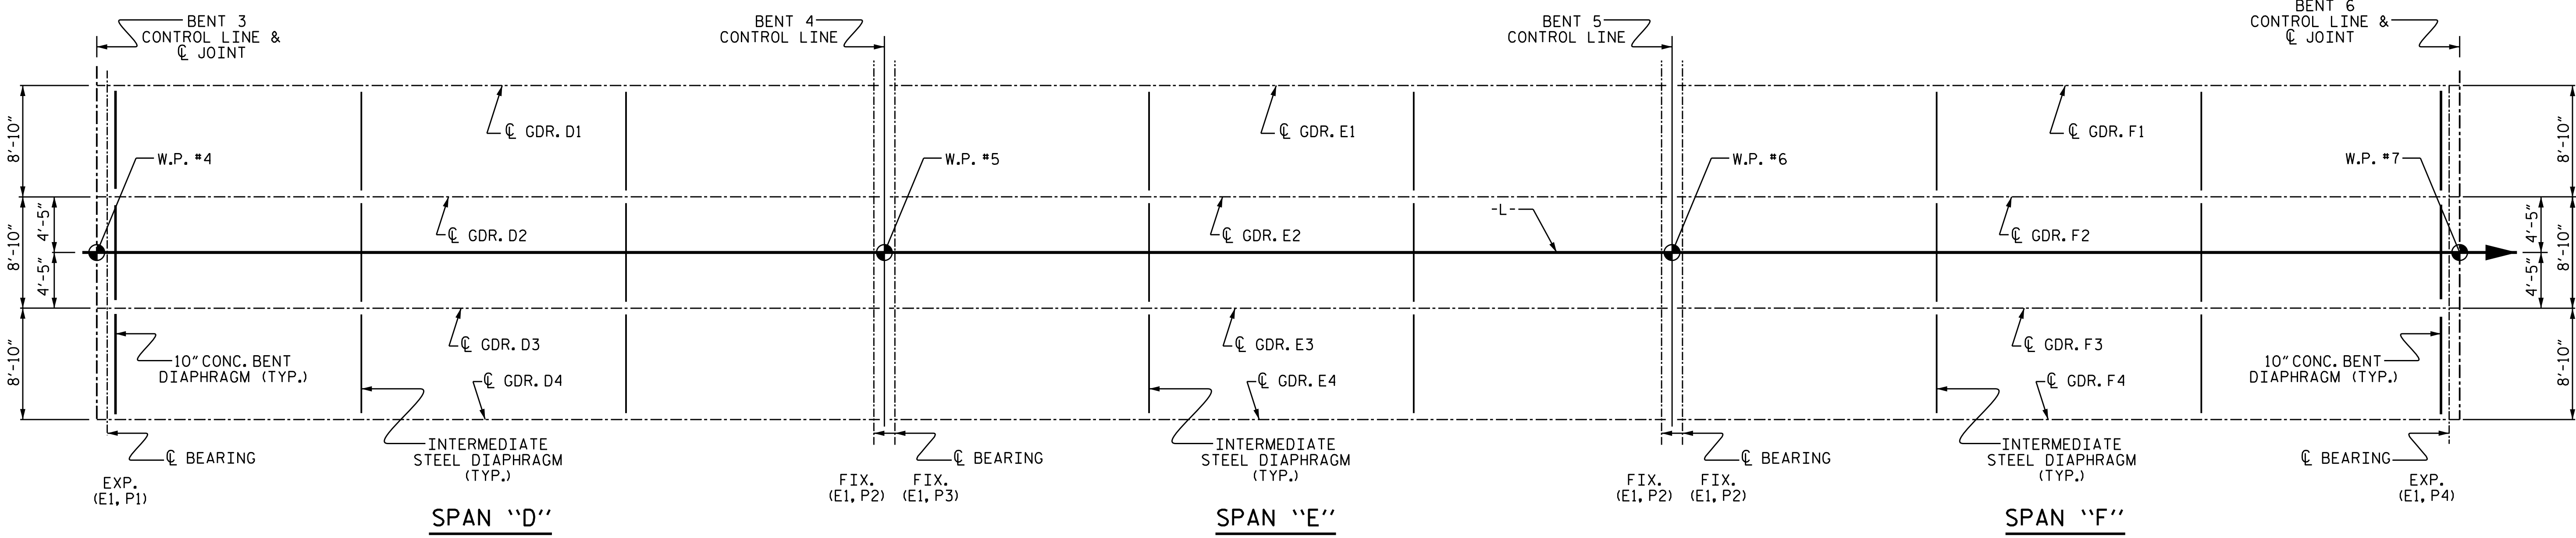


SPANS "D-E-F" FRAMING PLAN

PROJECT NO. B-5825  
YADKIN/FORSYTH COUNTY  
 STATION: 34+65.50 -L-

SHEET 1 OF 2

DRAWN BY :	S. B. WILLIAMS	DATE :	1/20
CHECKED BY :	MCC	DATE :	1/20
DESIGN ENGINEER OF RECORD:	TBE	DATE :	2/20

2/19/2020  
 X:\NC001\B-5825\Structures\Str. #1 - 34+65.50 -L-\Final Plans\DCNs\401.039.B-5825.SMU.FP01.980038.dgn  
 User:rsbwilliams

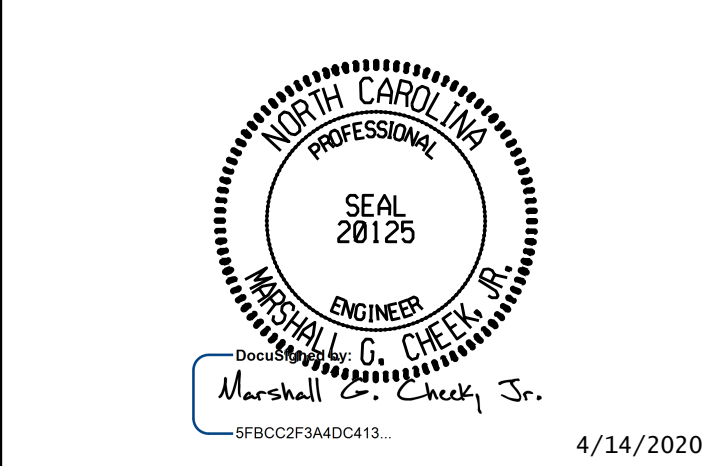

STATE OF NORTH CAROLINA  
 DEPARTMENT OF TRANSPORTATION  
 RALEIGH  
 SUPERSTRUCTURE  
 FRAMING PLAN

DOCUMENT NOT CONSIDERED FINAL  
 UNLESS ALL SIGNATURES COMPLETED  
 TGS ENGINEERS  
 706 HILLSBOROUGH STREET  
 SUITE 200  
 RALEIGH, NC 27603  
 PH (919) 773-8887  
 CORP. LICENSE NO.: C-0275

REVISIONS						SHEET NO.
NO.	BY:	DATE:	NO.	BY:	DATE:	
1			3			S-18
2			4			TOTAL SHEETS 60