


**NOTES:**

FOR DIAPHRAGM DETAILS, SEE "STRUCTURAL STEEL DETAILS" SHEETS.

FOR ELASTOMERIC BEARINGS AND STEEL SOLE PLATE DETAILS, SEE "ELASTOMERIC BEARING DETAILS" SHEET.

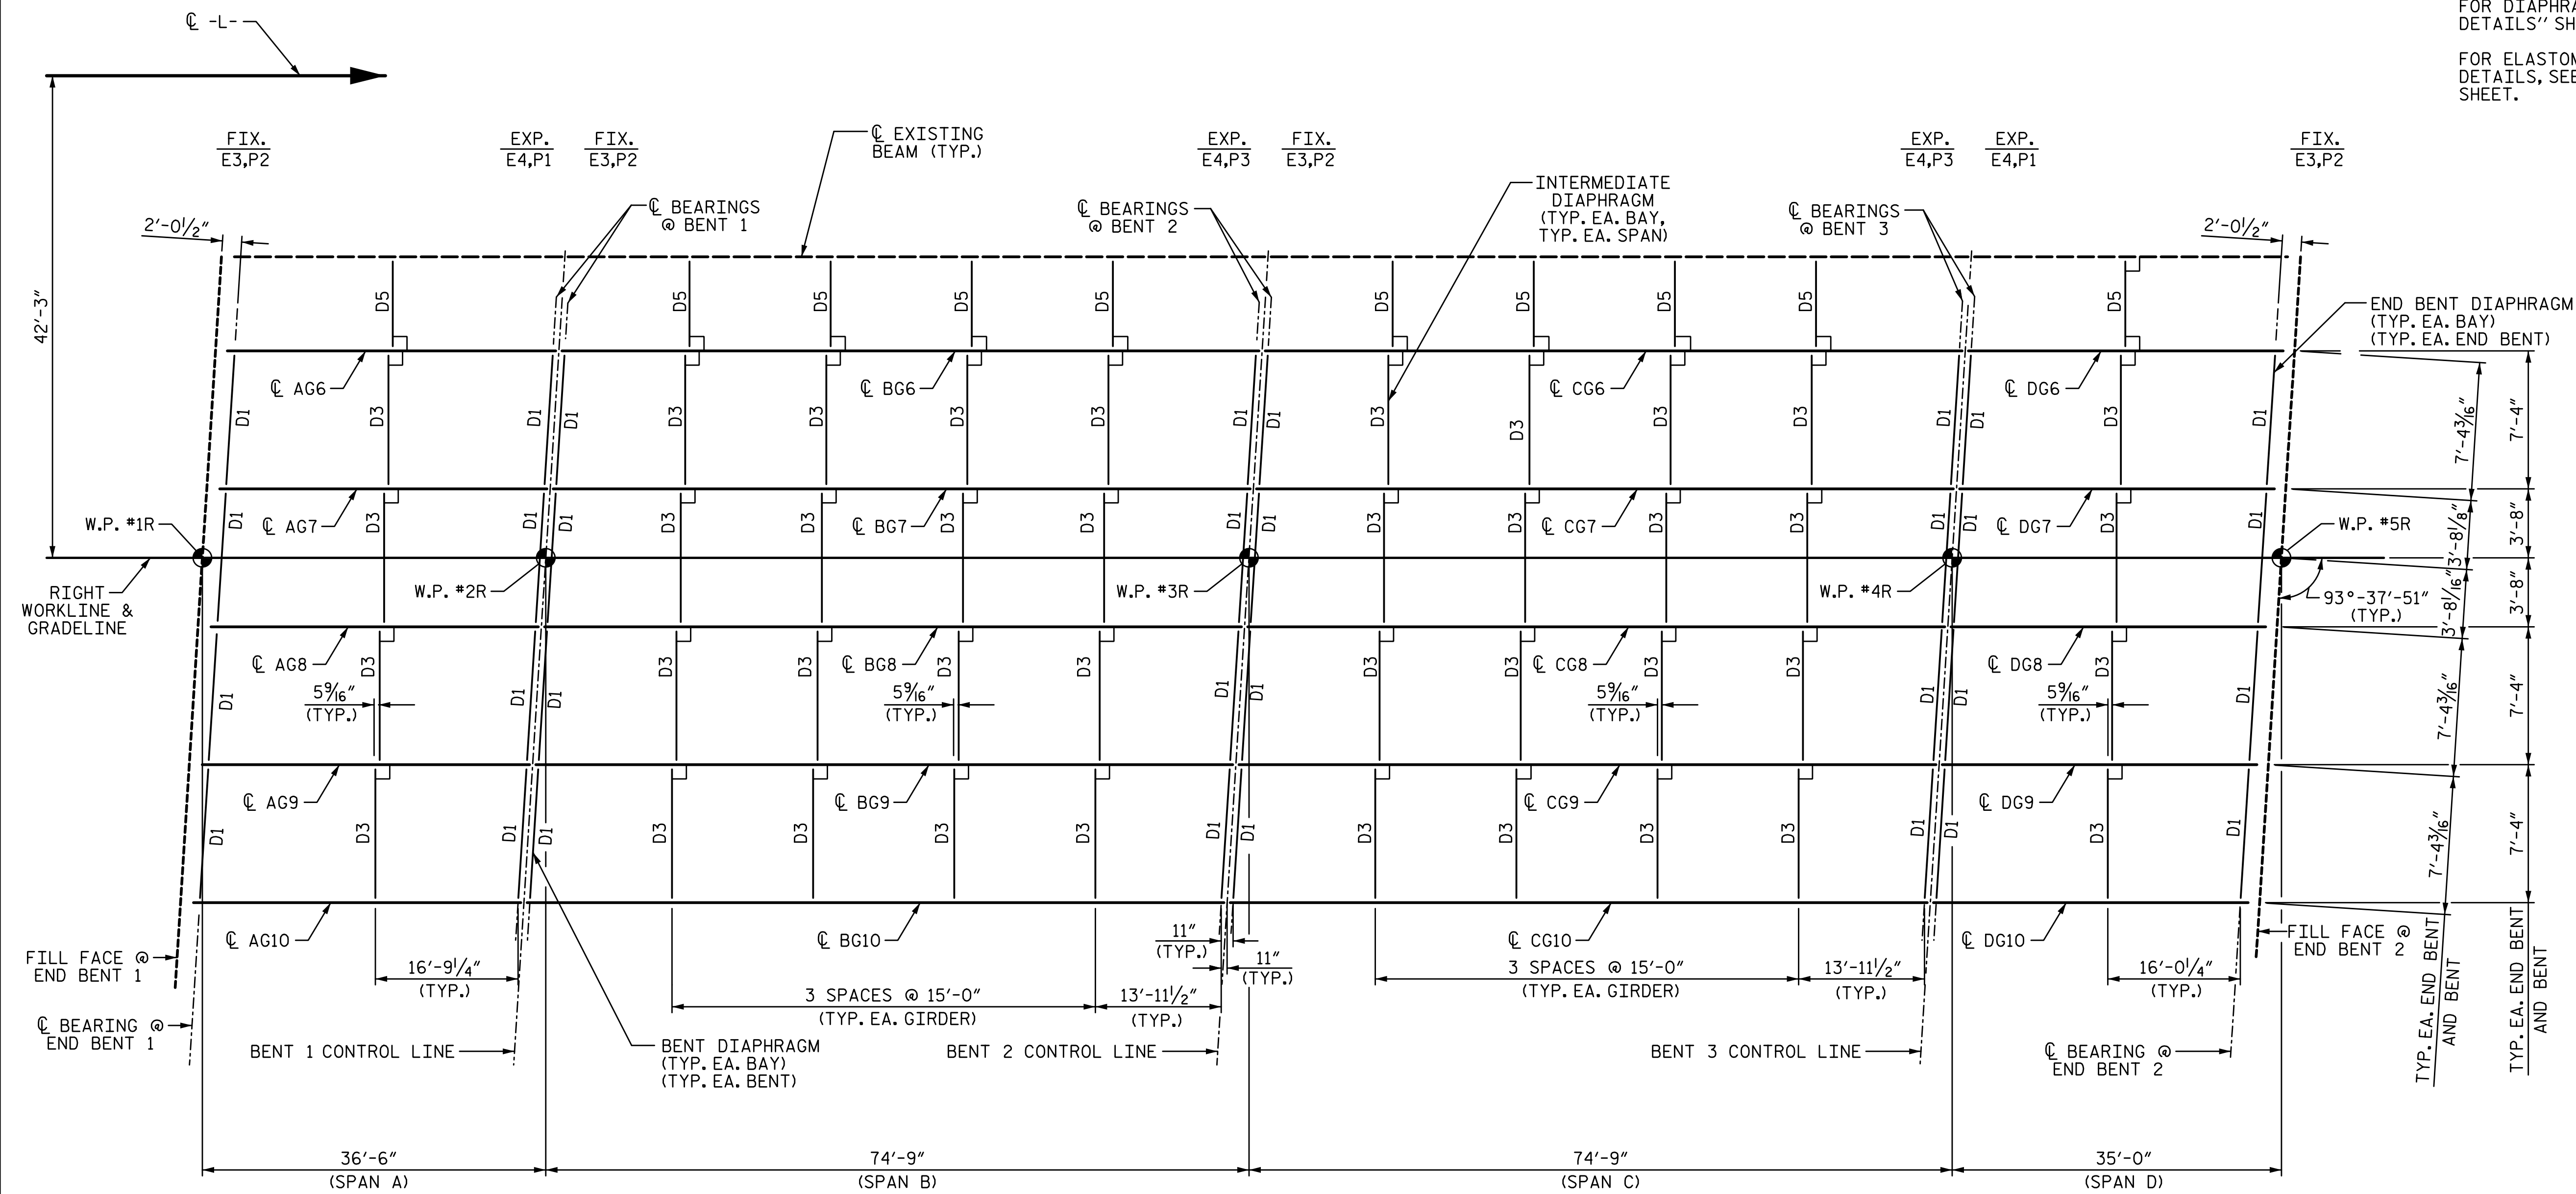

SPAN A

SPAN B

SPAN C

SPAN D


**PLAN**

PROJECT NO. I-5711  
ALAMANCE COUNTY  
 STATION: STA. 27+02.26 -L-

1/14/2020 10:06:17 AM G:\Projects\2017\I-5711\Structures\Drawings\Final\401-I5711-SMJ\_FP\_000177.dgn

DRAWN BY: S.D. COOPER DATE: 1-20  
 CHECKED BY: T. BEACH DATE: 1-20  
 DESIGN ENGINEER OF RECORD: T. BEACH DATE: 1-20

PLANS PREPARED BY:  
**S&A**  
 SIMPSON ENGINEERS & ASSOCIATES  
 5640 Dillard Drive  
 Suite 200  
 Cary, NC 27518  
 (919) 852-0468  
 (919) 852-0538 (Fax)  
 www.simpsonengr.com  
 LICENSURE NO. C-2521

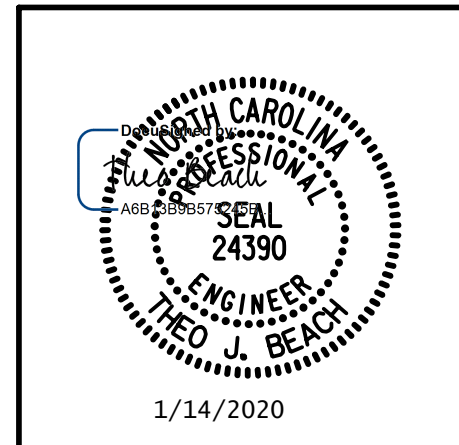

STATE OF NORTH CAROLINA  
 DEPARTMENT OF TRANSPORTATION  
 RALEIGH  
 SUPERSTRUCTURE

**FRAMING PLAN**

**RIGHT WIDENING**

REVISIONS					
NO.	BY:	DATE:	NO.	BY:	DATE:
1			3		
2			4		

SHEET NO. S-18  
 TOTAL SHEETS 89

**DOCUMENT NOT CONSIDERED FINAL  
 UNLESS ALL SIGNATURES COMPLETED**