


DATE: 2/27/2020 TIME: 3:25:45 PM  
USER: Meryl Rosemond DOB: R:\Structures\04 Drawings\01\_083\_15BPR20\_SML\_S10.dgn

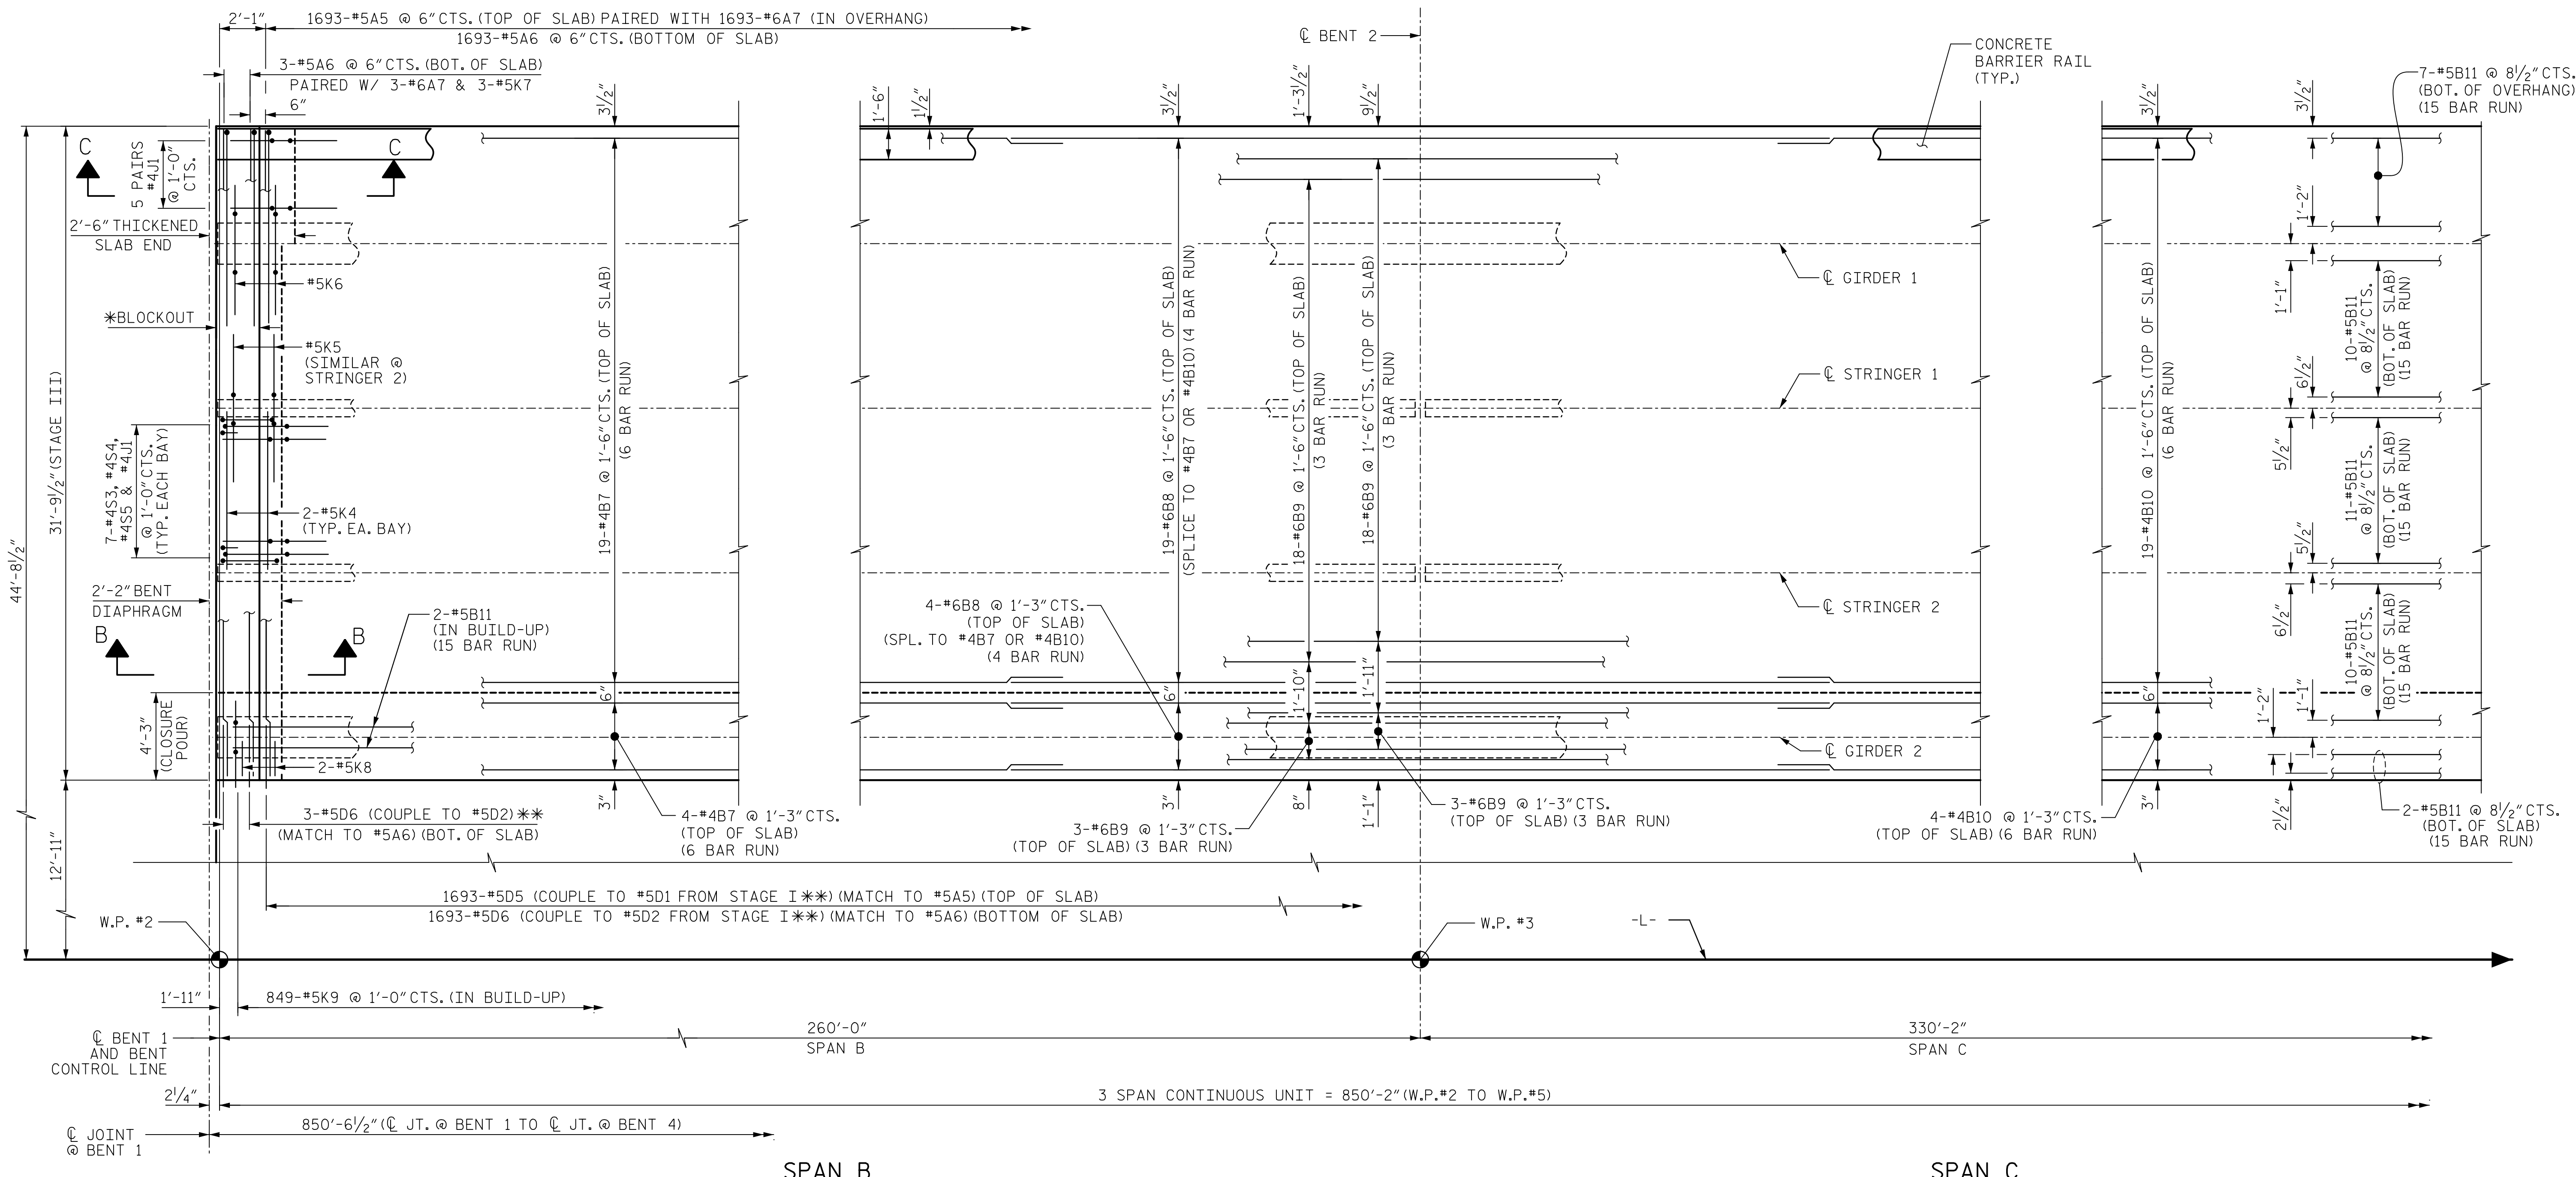


**NOTES:**

- FOR POURING SEQUENCE AND DIRECTION, AND TRANSVERSE CONSTRUCTION JOINT DETAIL AND LOCATION, SEE "POURING SEQUENCE" SHEET.
- INTERMEDIATE STEEL DIAPHRAGMS NOT SHOWN FOR CLARITY, FOR LOCATION, SEE "FRAMING PLAN" SHEETS.
- \* FOR BLOCKOUT DIMENSIONS, SEE "MOLDED RUBBER SEGMENTAL EXPANSION JOINT" DETAILS SHEETS.
- \*\* FOR MECHANICAL COUPLERS FOR STAGED CONSTRUCTION, SEE TYPICAL SECTION SHEETS AND TYPICAL SECTION DETAILS SHEETS.
- FOR BARRIER RAIL REINFORCING NOT SHOWN, SEE "CONCRETE BARRIER RAIL" SHEET.
- FOR DECK DRAIN LOCATIONS, SEE SHEET 13.
- FOR MINIMUM SPLICE LENGTHS, SEE "SUPERSTRUCTURE BILL OF MATERIAL" SHEETS.

**PARTIAL PLAN OF SPANS B AND C**

FOR LOCATIONS OF #6B8 AND #6B9, SEE LAYOUT DETAIL BELOW

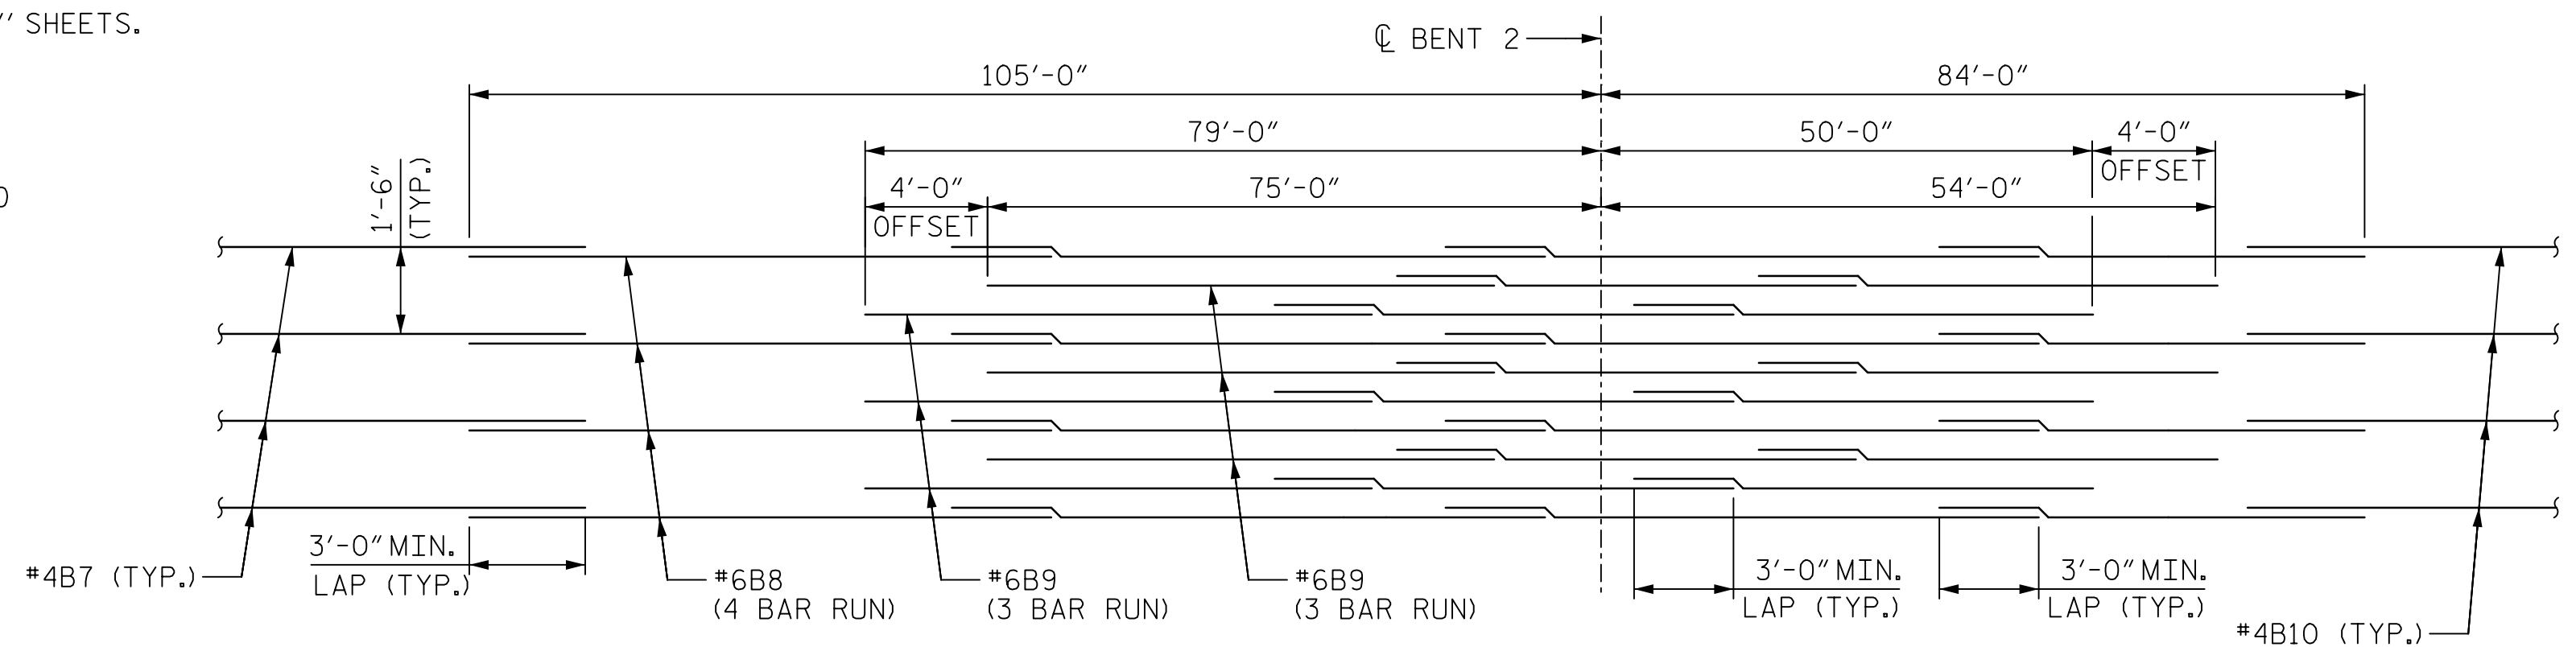

TOP OF SLAB "B" BAR REINFORCEMENT LAYOUT OVER BENT 2

PROJECT NO. 15BPR.20  
HENDERSON COUNTY  
 STATION: 35+30.22 -L-

SHEET 10 OF 13



STATE OF NORTH CAROLINA  
 DEPARTMENT OF TRANSPORTATION  
 RALEIGH  
 SUPERSTRUCTURE  
 PLAN OF SPANS  
 SPAN B & PART SPAN C  
 STAGE III

REVISIONS						SHEET NO.
NO.	BY:	DATE:	NO.	BY:	DATE:	S-42
1			3			TOTAL SHEETS
2			4			129

DOCUMENT NOT CONSIDERED FINAL UNLESS ALL SIGNATURES COMPLETED

DRAWN BY: M. K. TOM	DATE: 1/2019
CHECKED BY: G. R. COLS	DATE: 1/2019
DESIGNED BY: H. T. ROSEMOND	DATE: 12/2019
DESIGN CHECKED BY: G. R. COLS	DATE: 1/2019