


DATE: 2/27/2020
TIME: 3:25:45 PM

USER: Merch/Resmead
DGN: R:\Structures\04 Drawings\01_095_15BPR\20_SMU_FF3.dgn

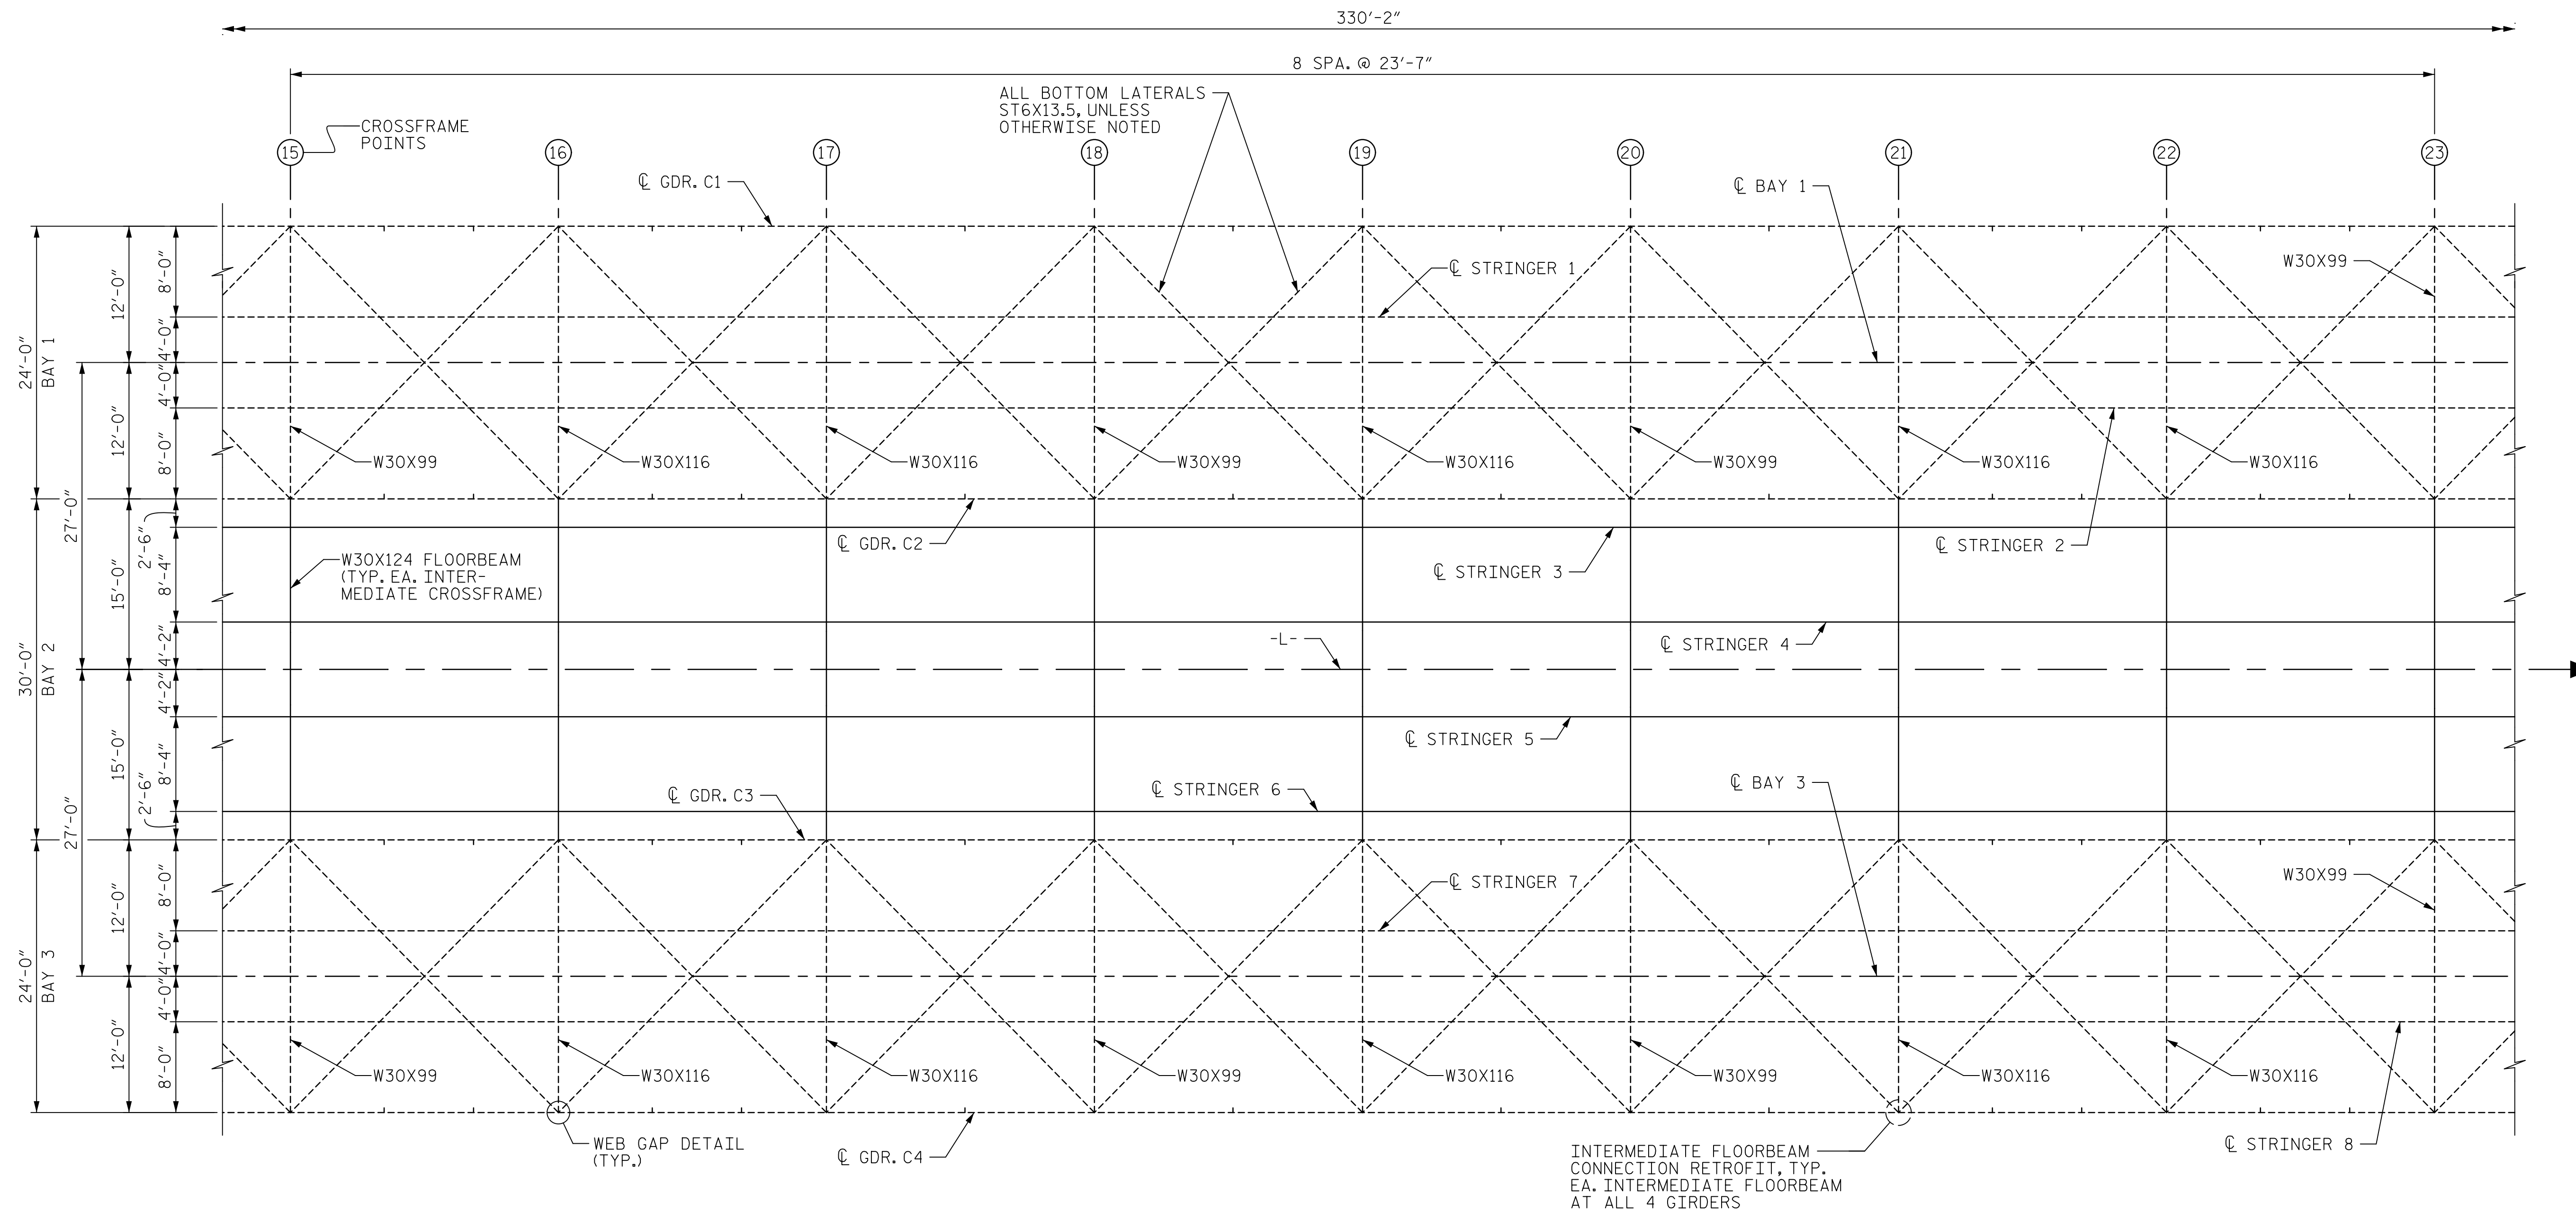

SPAN C
FRAMING PLAN

PROJECT NO. 15BPR.20
HENDERSON COUNTY
 STATION: 35+30.22 -L-

SHEET 3 OF 5

FOR NOTES, SEE SHEET 1 OF 5.

DRAWN BY : M. TOM	DATE : 11/2018
CHECKED BY : J. SLOAN	DATE : 11/2018
DESIGNED BY : N. BROWN/D. TUTTLE	DATE : 12/2018
DESIGN CHECKED BY : J. LIU/J. SLOAN	DATE : 12/2018

AECOM
 AECOM TECHNICAL SERVICES OF NC, INC.
 701 CORPORATE CENTER DRIVE, SUITE 475
 RALEIGH, NC 27607
 (919) 854-6200 www.aecom.com
 AECOM License No. F-0342



STATE OF NORTH CAROLINA
 DEPARTMENT OF TRANSPORTATION
 RALEIGH
 SUPERSTRUCTURE
 FRAMING PLAN

DOCUMENT NOT CONSIDERED
 FINAL UNLESS ALL
 SIGNATURES COMPLETED

REVISIONS						SHEET NO.
NO.	BY:	DATE:	NO.	BY:	DATE:	S-48
1			3			TOTAL SHEETS
2			4			129