


DATE: 2/27/2020
TIME: 3:26:08 PM

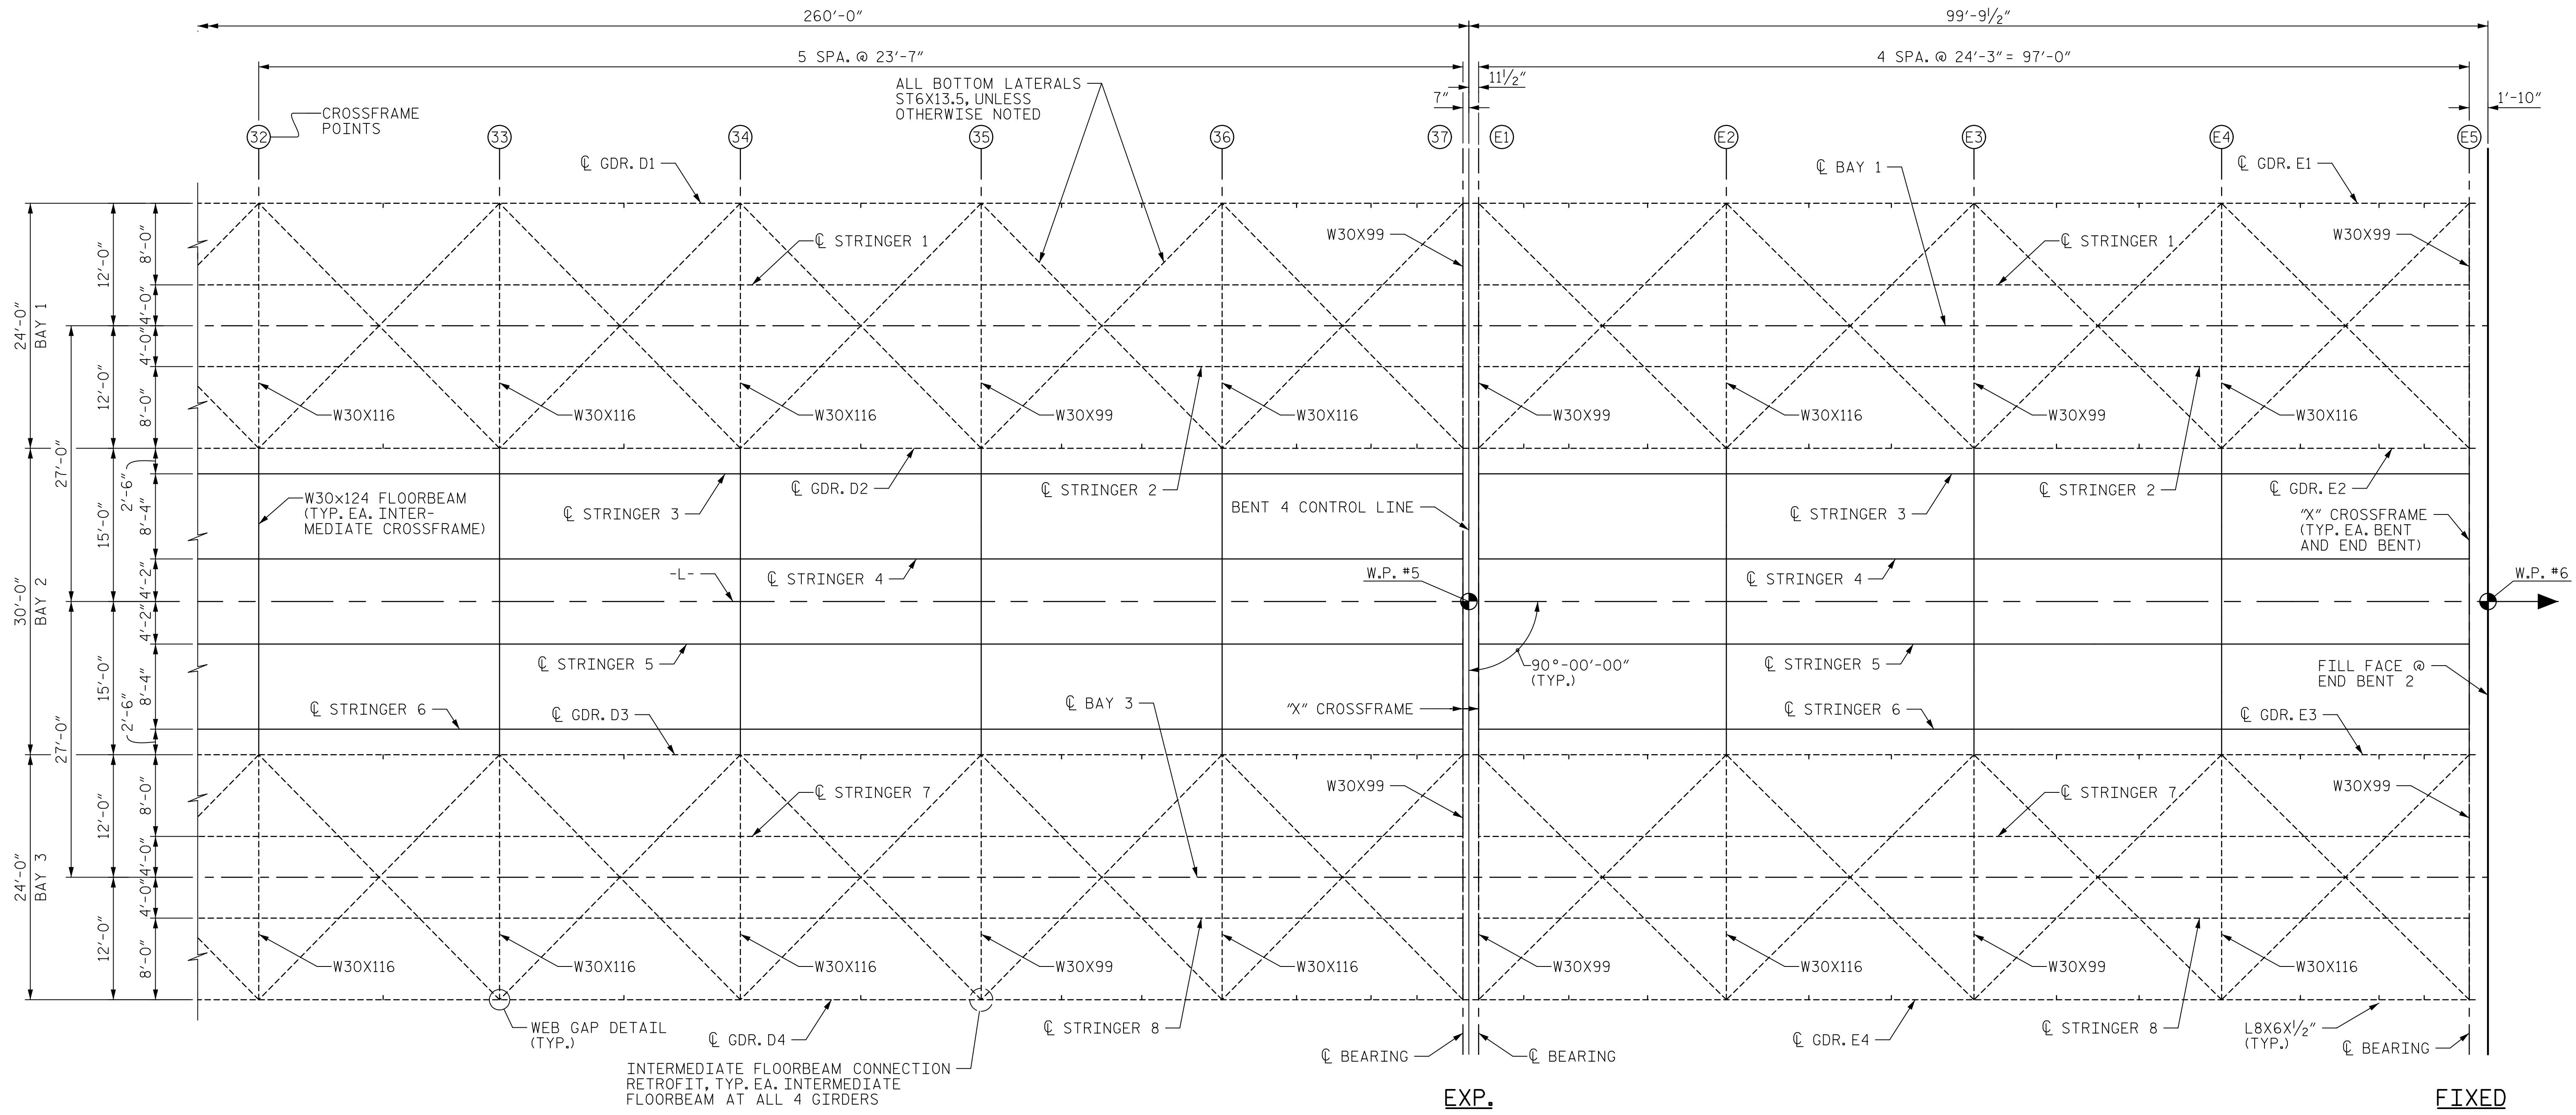

SPAN D

SPAN E

FRAMING PLAN


PROJECT NO. 15BPR.20
HENDERSON COUNTY
 STATION: 35+30.22 -L-

SHEET 5 OF 5

FOR NOTES, SEE SHEET 1 OF 5.

DRAWN BY : M. TOM DATE : 11/2018
 CHECKED BY : J. SLOAN DATE : 11/2018
 DESIGNED BY : N. BROWN/D. TUTTLE DATE : 12/2018
 DESIGN CHECKED BY : J. LIU/J. SLOAN DATE : 12/2018

AECOM
 AECOM TECHNICAL SERVICES OF NC, INC.
 701 CORPORATE CENTER DRIVE, SUITE 475
 RALEIGH, NC 27607
 (919) 854-6200 www.aecom.com
 AECOM License No. F-0342

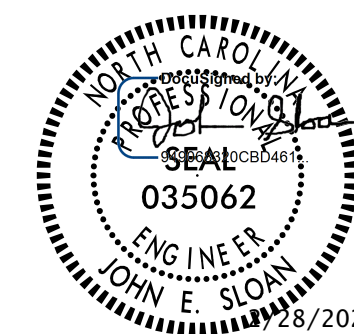

STATE OF NORTH CAROLINA
 DEPARTMENT OF TRANSPORTATION
 RALEIGH

SUPERSTRUCTURE

FRAMING PLAN

REVISIONS						SHEET NO. S-50 TOTAL SHEETS 129
NO.	BY:	DATE:	NO.	BY:	DATE:	
1			3			
2			4			

DOCUMENT NOT CONSIDERED
 FINAL UNLESS ALL
 SIGNATURES COMPLETED