

8.17.799
C:\Users\jgibson\OneDrive\Documents\Projects\2024\240000\240000.dwg

EC-12/CONST AND GRUBBING
EROSION CONTROL FOR
CONSTRUCTION SHEET 12

NOTE:
PLACE TEMPORARY ROCK SEDIMENT DAMS TYPE - B
AND TEMPORARY ROCK SILT CHECKS TYPE - A AT
DRAINAGE OUTLETS.

**ETHERILL
ENGINEERING**
1223 Jones Franklin Rd.
Raleigh, N.C. 27606
License No. F-0377
Bus: 919 851 8077
Fax: 919 851 8107
TRANSPORTATION PLANNING/DESIGN - BRIDGE/STRUCTURE DESIGN
CIVIL/SITE DESIGN - GIS/GPS - CONSTRUCTION OBSERVATION


PROJECT REFERENCE NO. W-5600	SHEET NO. EC-12/CONST.12
RW SHEET NO.	
ROADWAY DESIGN ENGINEER	HYDRAULICS ENGINEER

93 x 28 x 3
1.5 inch Skimmer
with 1.375 inch
Orifice Diameter
10 ft. weir
ID 12.01

40 x 20 x 3
1.5 inch Skimmer
with 0.75 inch
Orifice Diameter
4 ft. weir
ID 12.06

MATCHLINE -L- STA. 112 +00 SEE SHEET 11

MATCHLINE -L- STA. 125 +00 SEE SHEET 13

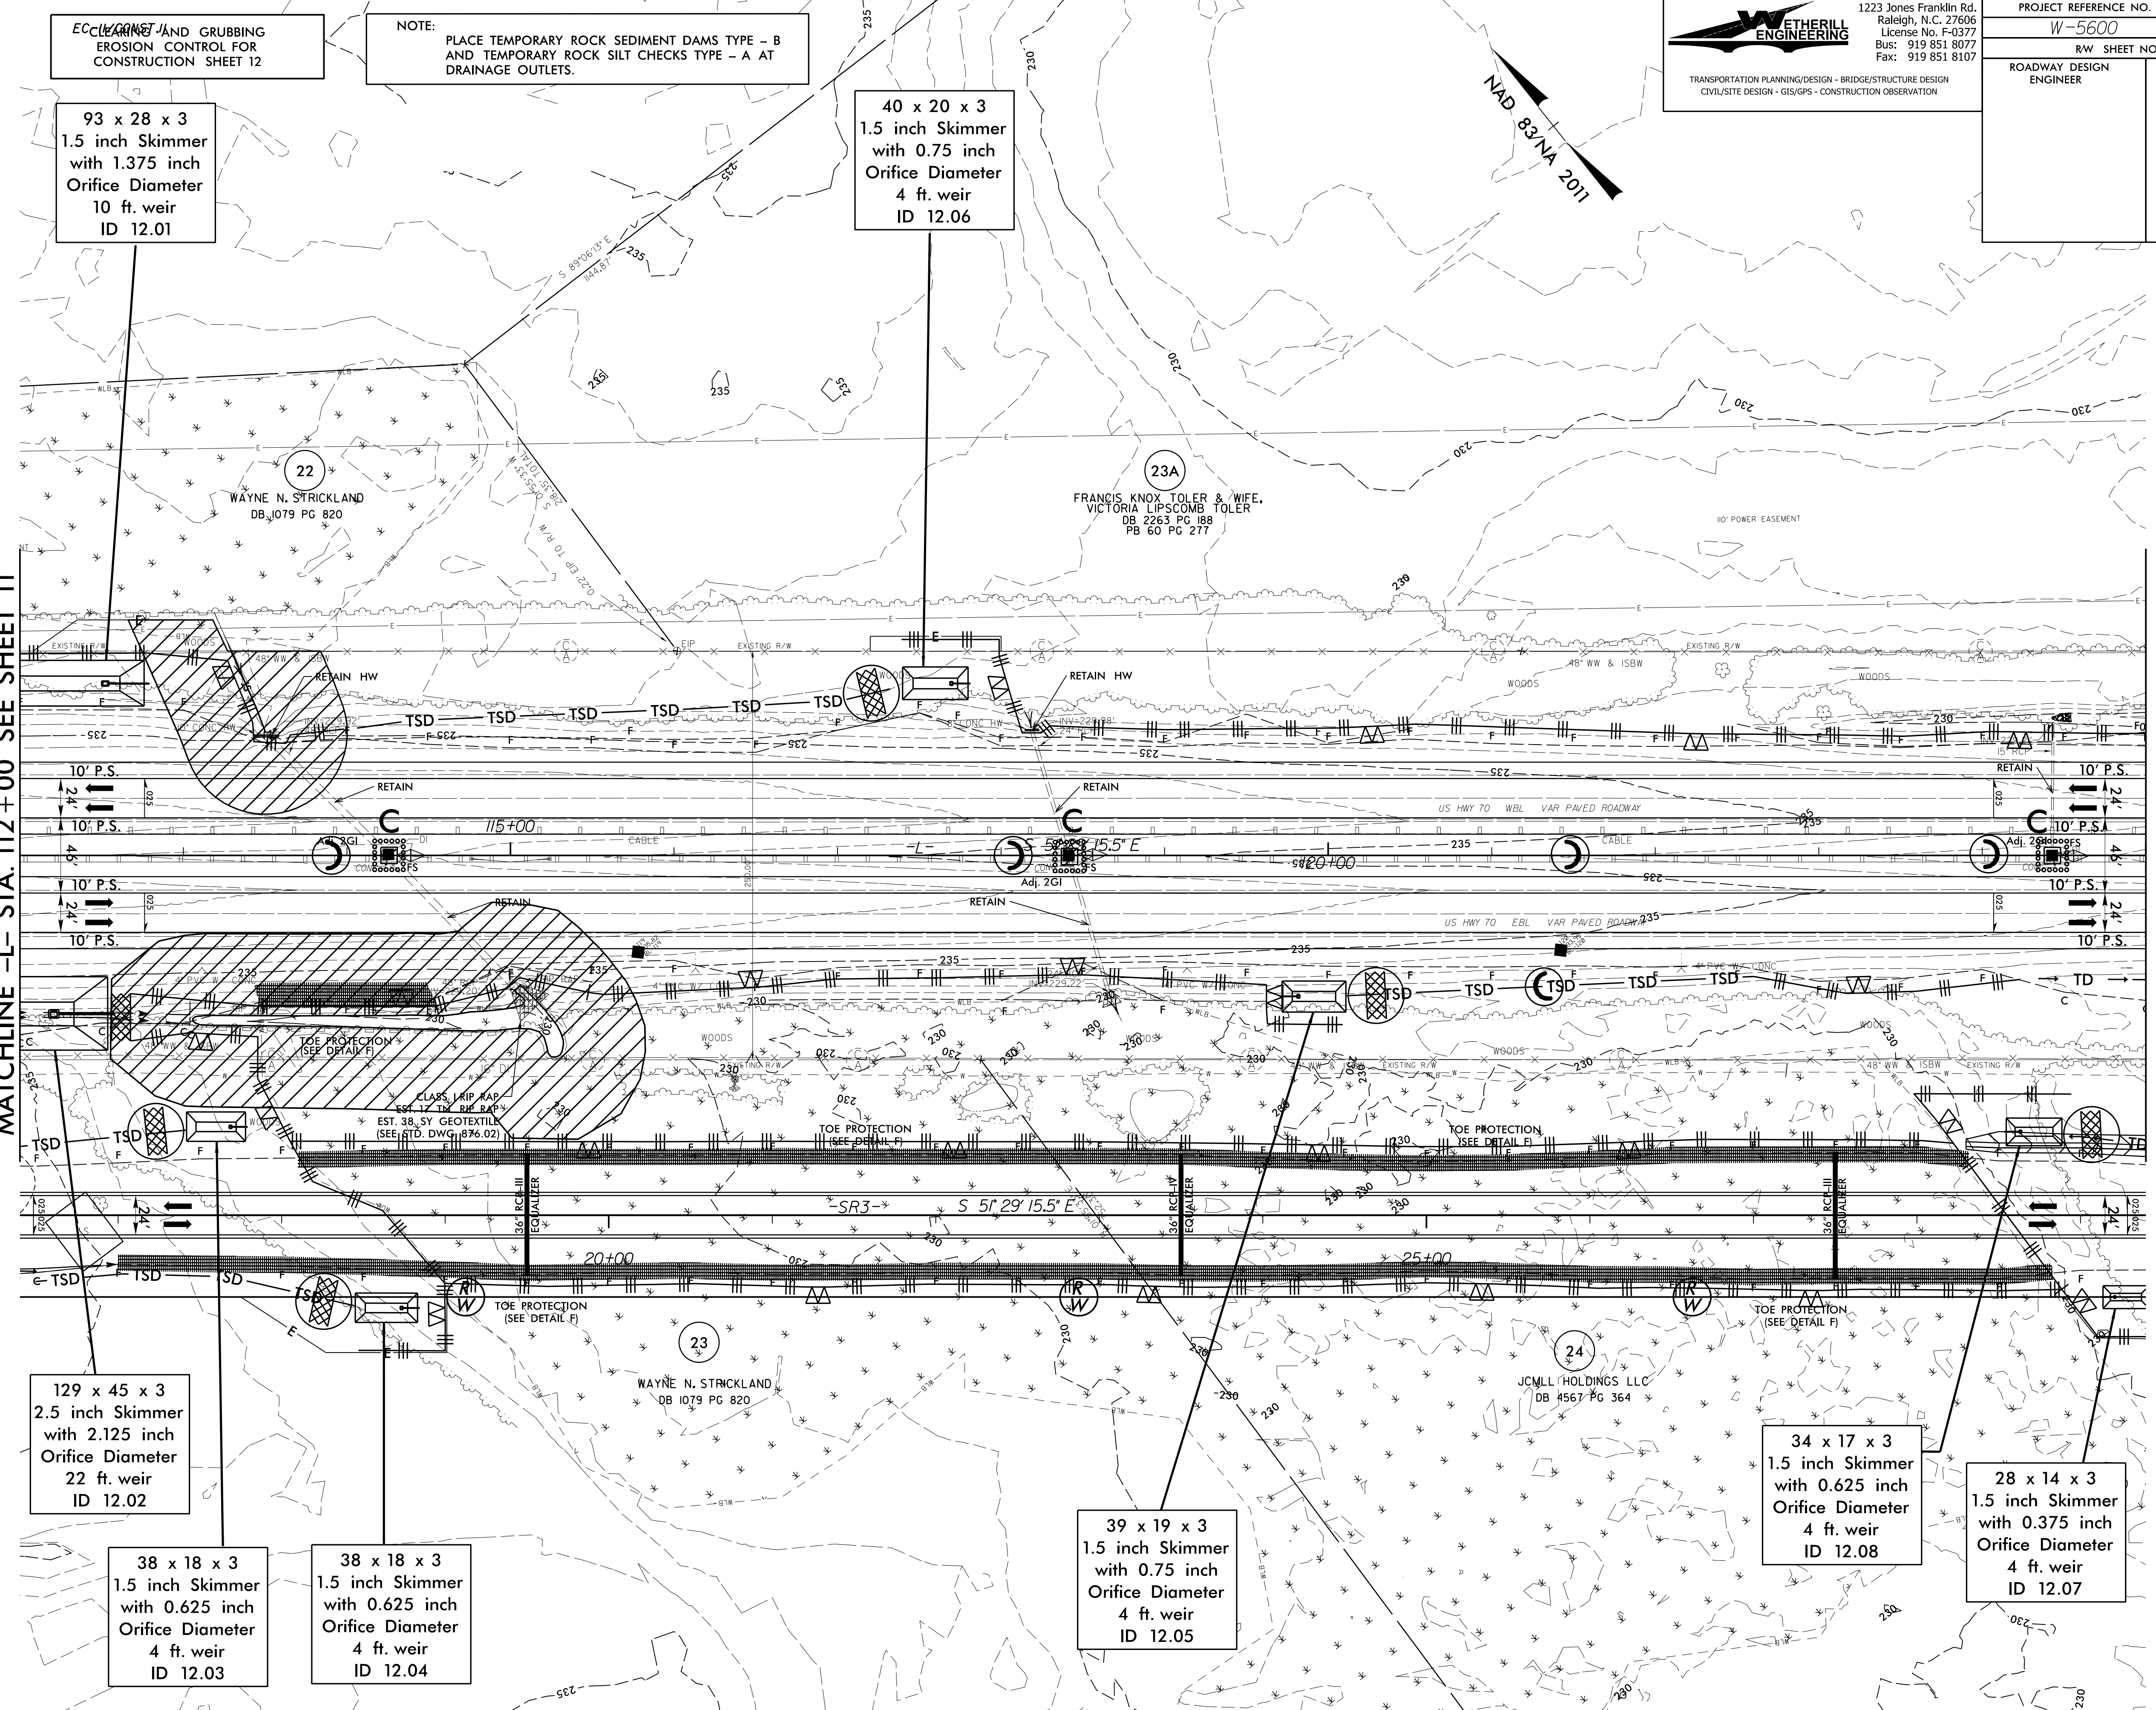

129 x 45 x 3
2.5 inch Skimmer
with 2.125 inch
Orifice Diameter
22 ft. weir
ID 12.02

38 x 18 x 3
1.5 inch Skimmer
with 0.625 inch
Orifice Diameter
4 ft. weir
ID 12.03

38 x 18 x 3
1.5 inch Skimmer
with 0.625 inch
Orifice Diameter
4 ft. weir
ID 12.04

39 x 19 x 3
1.5 inch Skimmer
with 0.75 inch
Orifice Diameter
4 ft. weir
ID 12.05

34 x 17 x 3
1.5 inch Skimmer
with 0.625 inch
Orifice Diameter
4 ft. weir
ID 12.08

28 x 14 x 3
1.5 inch Skimmer
with 0.375 inch
Orifice Diameter
4 ft. weir
ID 12.07

22
WAYNE N. STRICKLAND
DB 1079 PG 820

23A
FRANCIS KNOX TOLER & WIFE,
VICTORIA LIPSCOMB TOLER
DB 2263 PG 188
PB 60 PG 277

23
WAYNE N. STRICKLAND
DB 1079 PG 820

24
JCM LLC HOLDINGS LLC
DB 4567 PG 364