


**GIRDER LAYOUT**


ALL GIRDERS ARE PARALLEL TO LONG CHORD.

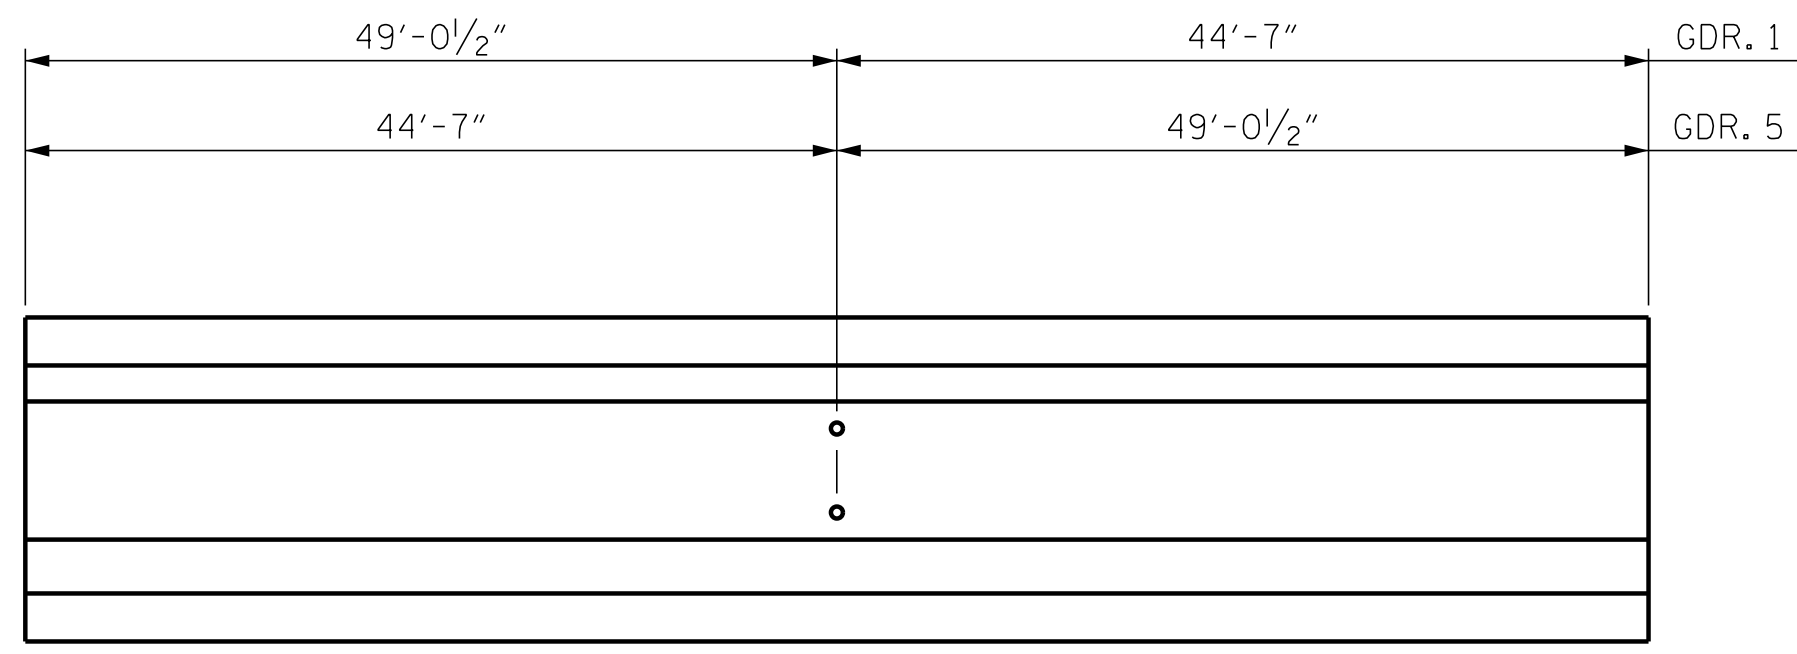

**ELEVATION OF EXTERIOR GIRDERS**

SHOWING LOCATION OF 1 1/2" Ø HOLES IN WEB

UP STATION →

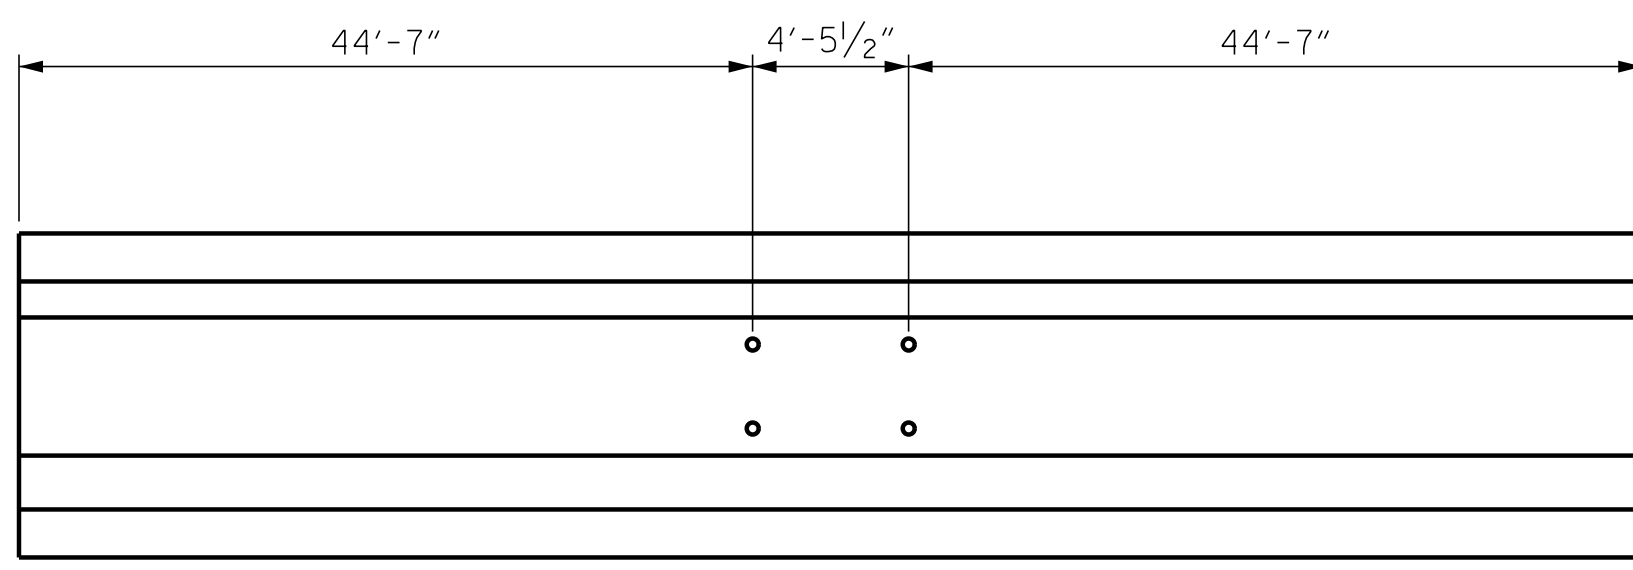

**ELEVATION OF INTERIOR GIRDERS**

SHOWING LOCATION OF 1 1/2" Ø HOLES IN WEB

UP STATION →

PROJECT NO. W-5600  
JOHNSTON COUNTY  
 STATION: 217+31.76 -L-



STATE OF NORTH CAROLINA  
 DEPARTMENT OF TRANSPORTATION  
 RALEIGH  
 SUPERSTRUCTURE  
 FRAMING PLAN  
 (LEFT LANE)

REVISIONS						SHEET NO.
NO.	BY:	DATE:	NO.	BY:	DATE:	S1-8
1			3			TOTAL SHEETS
2			4			27

DRAWN BY: D. HODGE DATE: 1/18  
 CHECKED BY: G.M. GILLAND DATE: 2/18

DOCUMENT NOT CONSIDERED FINAL  
 UNLESS ALL SIGNATURES COMPLETED

P:\2017\1712101\W-5600\_STRUCTURES\DGN\L-over-y9.dgn (LEFT\_LANE\W-5600\_Y9\_FP (LEFT\_LANE)\_WE I.dgn  
 3/20/2019 7:44:32 AM